
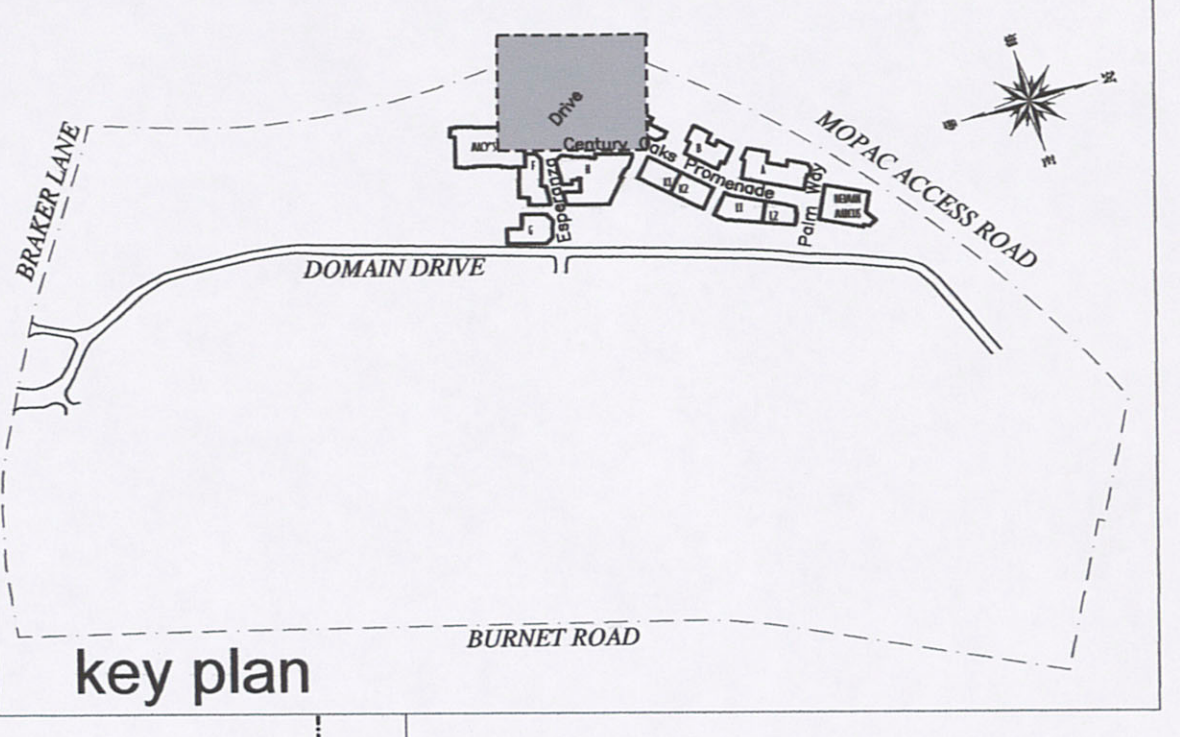


| REVISIONS |          |   |
|-----------|----------|---|
| DELTA     | DATE     | DESCRIPTION   |
| 1         | 05/10/06 | GRANITE GRAVEL PATHS REMOVED FROM WEST PARKING AREA                                                                                     |
| 2         | 05/12/06 | DIMENSIONS REMOVED FROM FUTURE BUILDING "D" AREA;<br>REMOVED DIMENSIONS FROM PARKING LOT DUE TO REMOVAL OF<br>1-FOOT-WIDE GRAVEL STRIPS |
| 3         | 09/18/06 | REVISED HARDSCAPE (NEW BLDG. "D") DIMENSIONS                                                                                            |

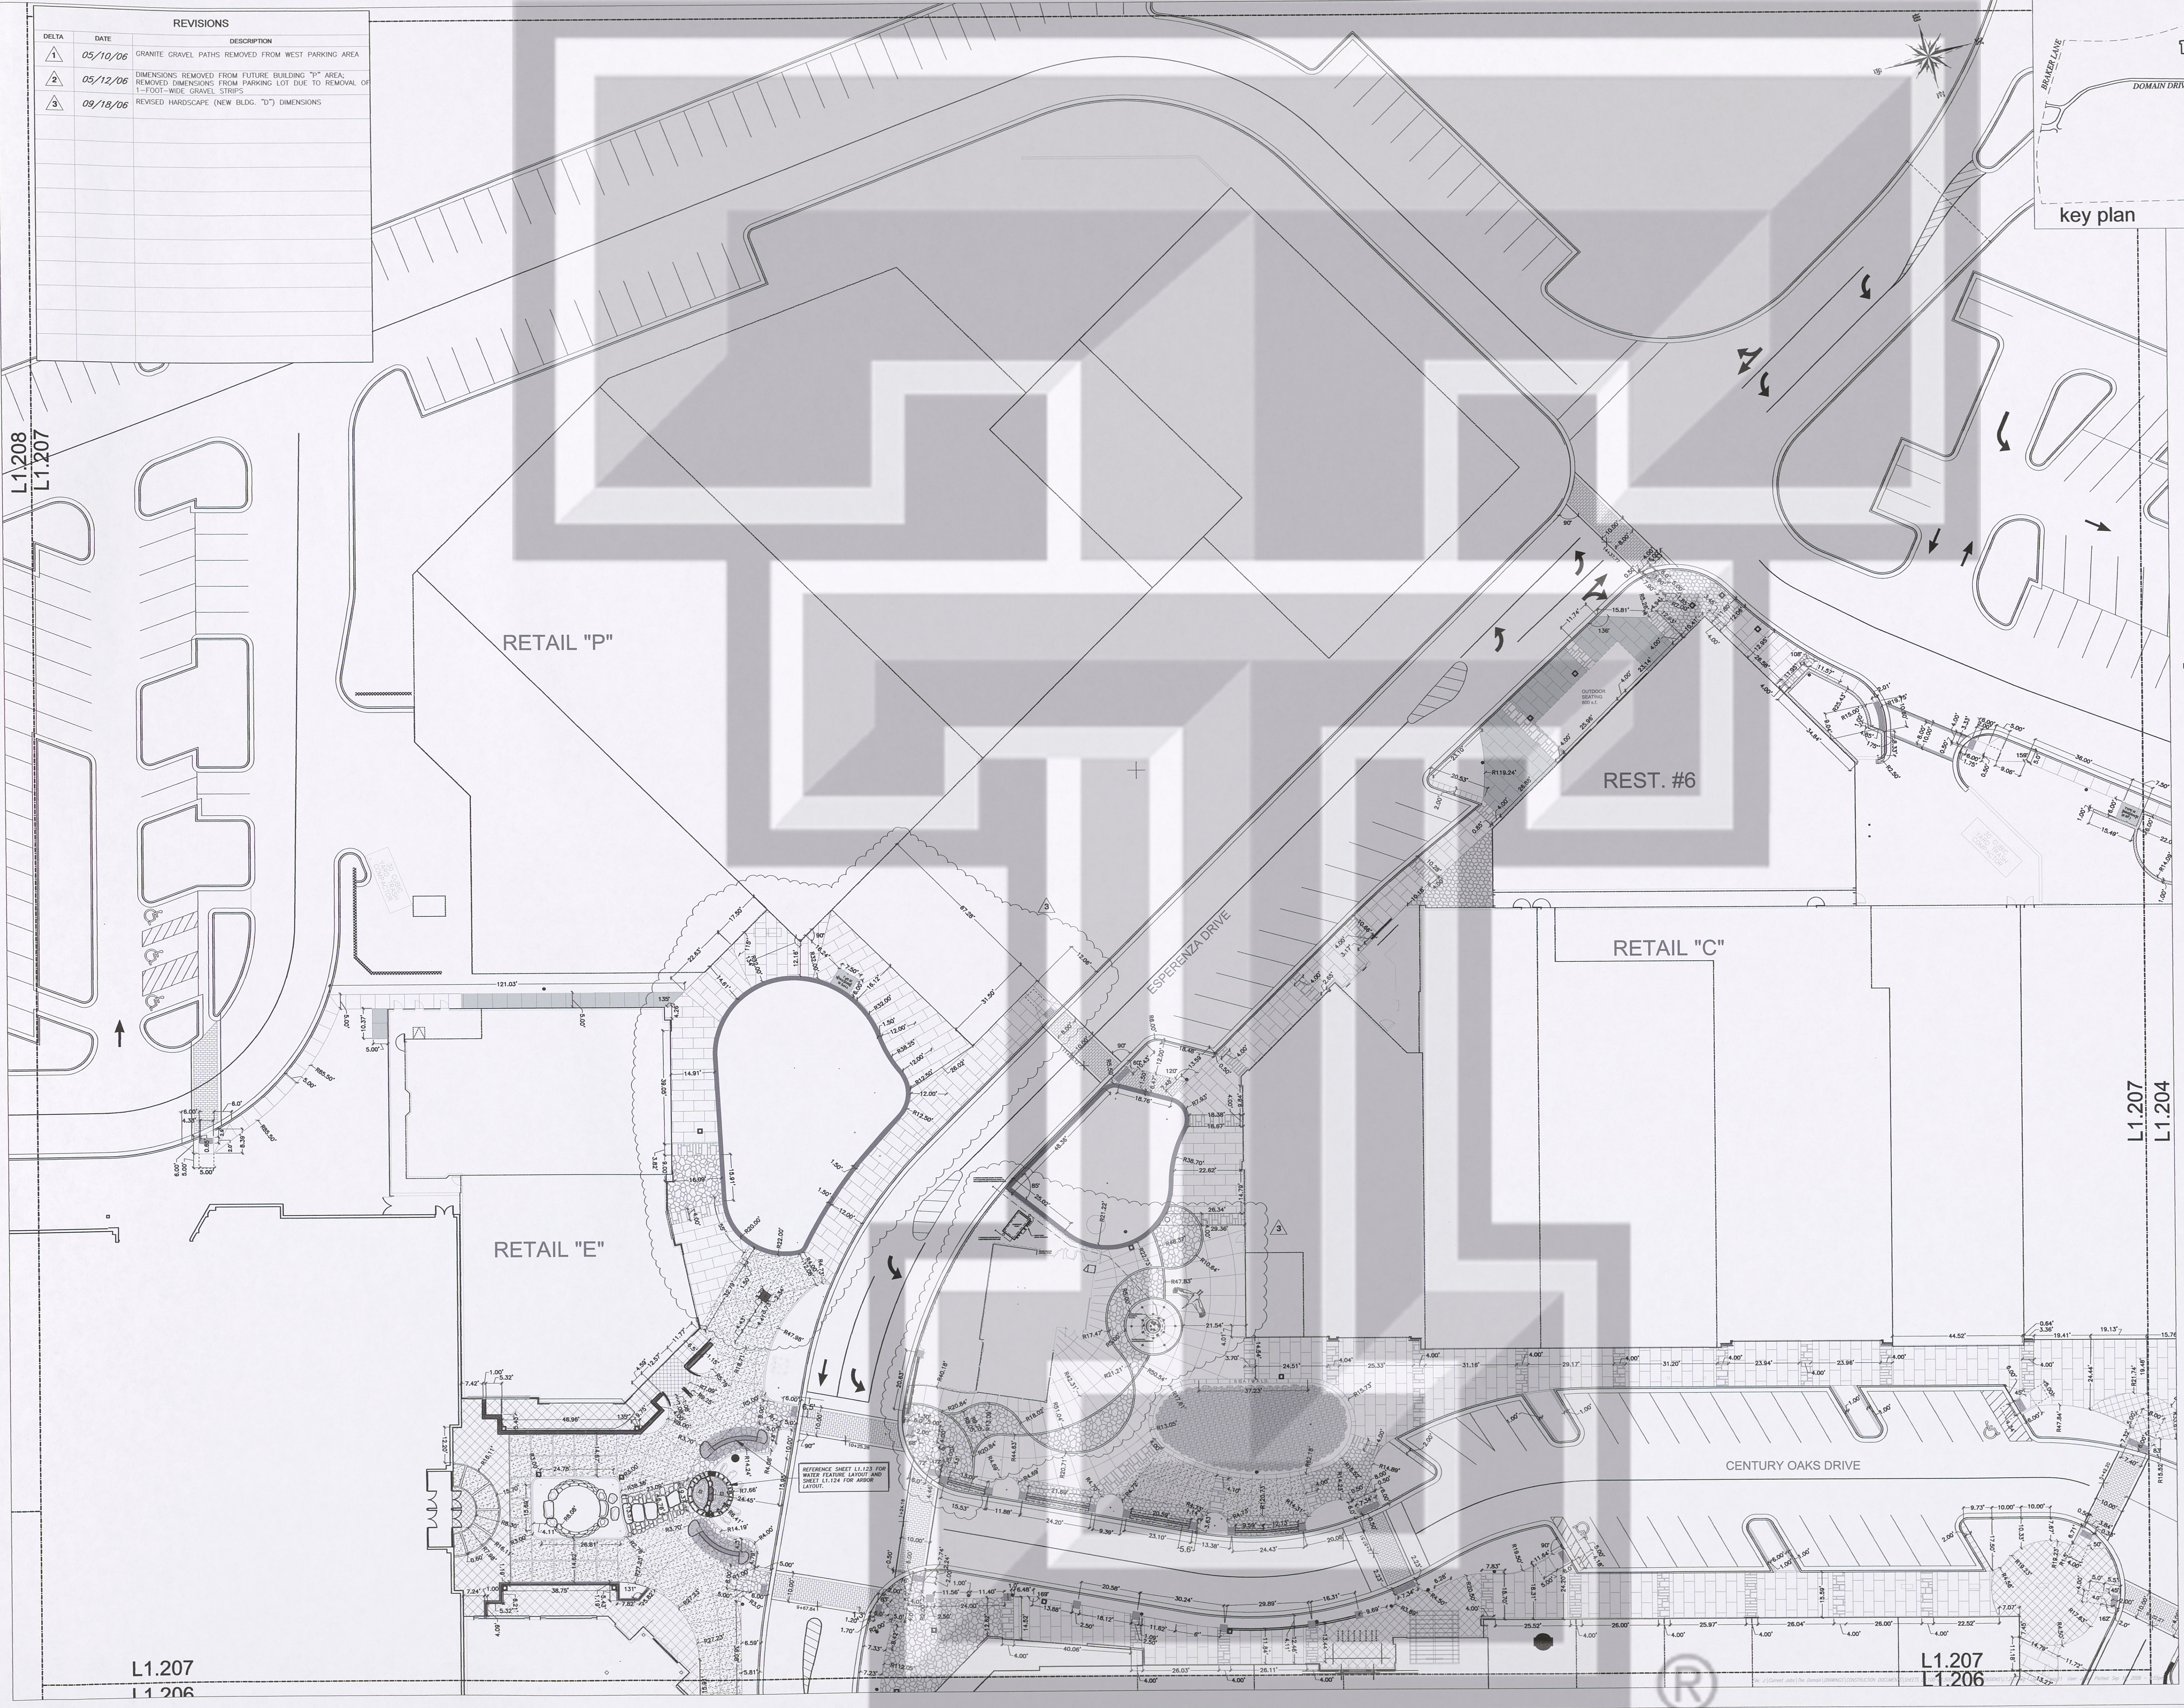

A JOINT VENTURE OF:

**SIMON** **ENDEAVOR**  
REAL ESTATE GROUP

**J. Robert Anderson, FASLA**  
landscape architects, austin, texas  
3718 MANHACCA ROAD  
AUSTIN, TEXAS 78704  
512-440-1049  
440-8000 FAX



09/18/06 SCALE: 1" = 20'  
0 10' 20' 40' 60'

Project:

**the domain**  
AUSTIN, TEXAS

**JPR ARCHITECTS**  
31000 Northwestern Suite 100  
Farmington Hills Michigan 48334-2585  
phone 248 737 0180 fax 248 737 9161

SHEET TITLE:  
**LAYOUT & DIMENSIONS PLAN**  
Sheet No. **L1.207**