


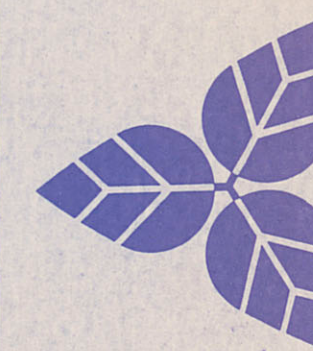

J. ROBERT ANDERSON, ASLA
LANDSCAPE ARCHITECT - LAND PLANNER



2700 BEE CAVE ROAD, SUITE 120 AUSTIN, TEXAS 78746
512/ 327-9772



LANDSCAPE ARCHITECTURAL DRAWINGS
PHASE I REBECCA BAINES JOHNSON PARK
AND FESTIVAL BEACH IMPROVEMENTS

CITY OF AUSTIN
PARKS & RECREATION DEPARTMENT
CIP PROJECT 867793
AUSTIN, TEXAS

DATE _____
SCALE _____
REVISIONS _____
DRAWN BY _____
SHEET **8** OF _____

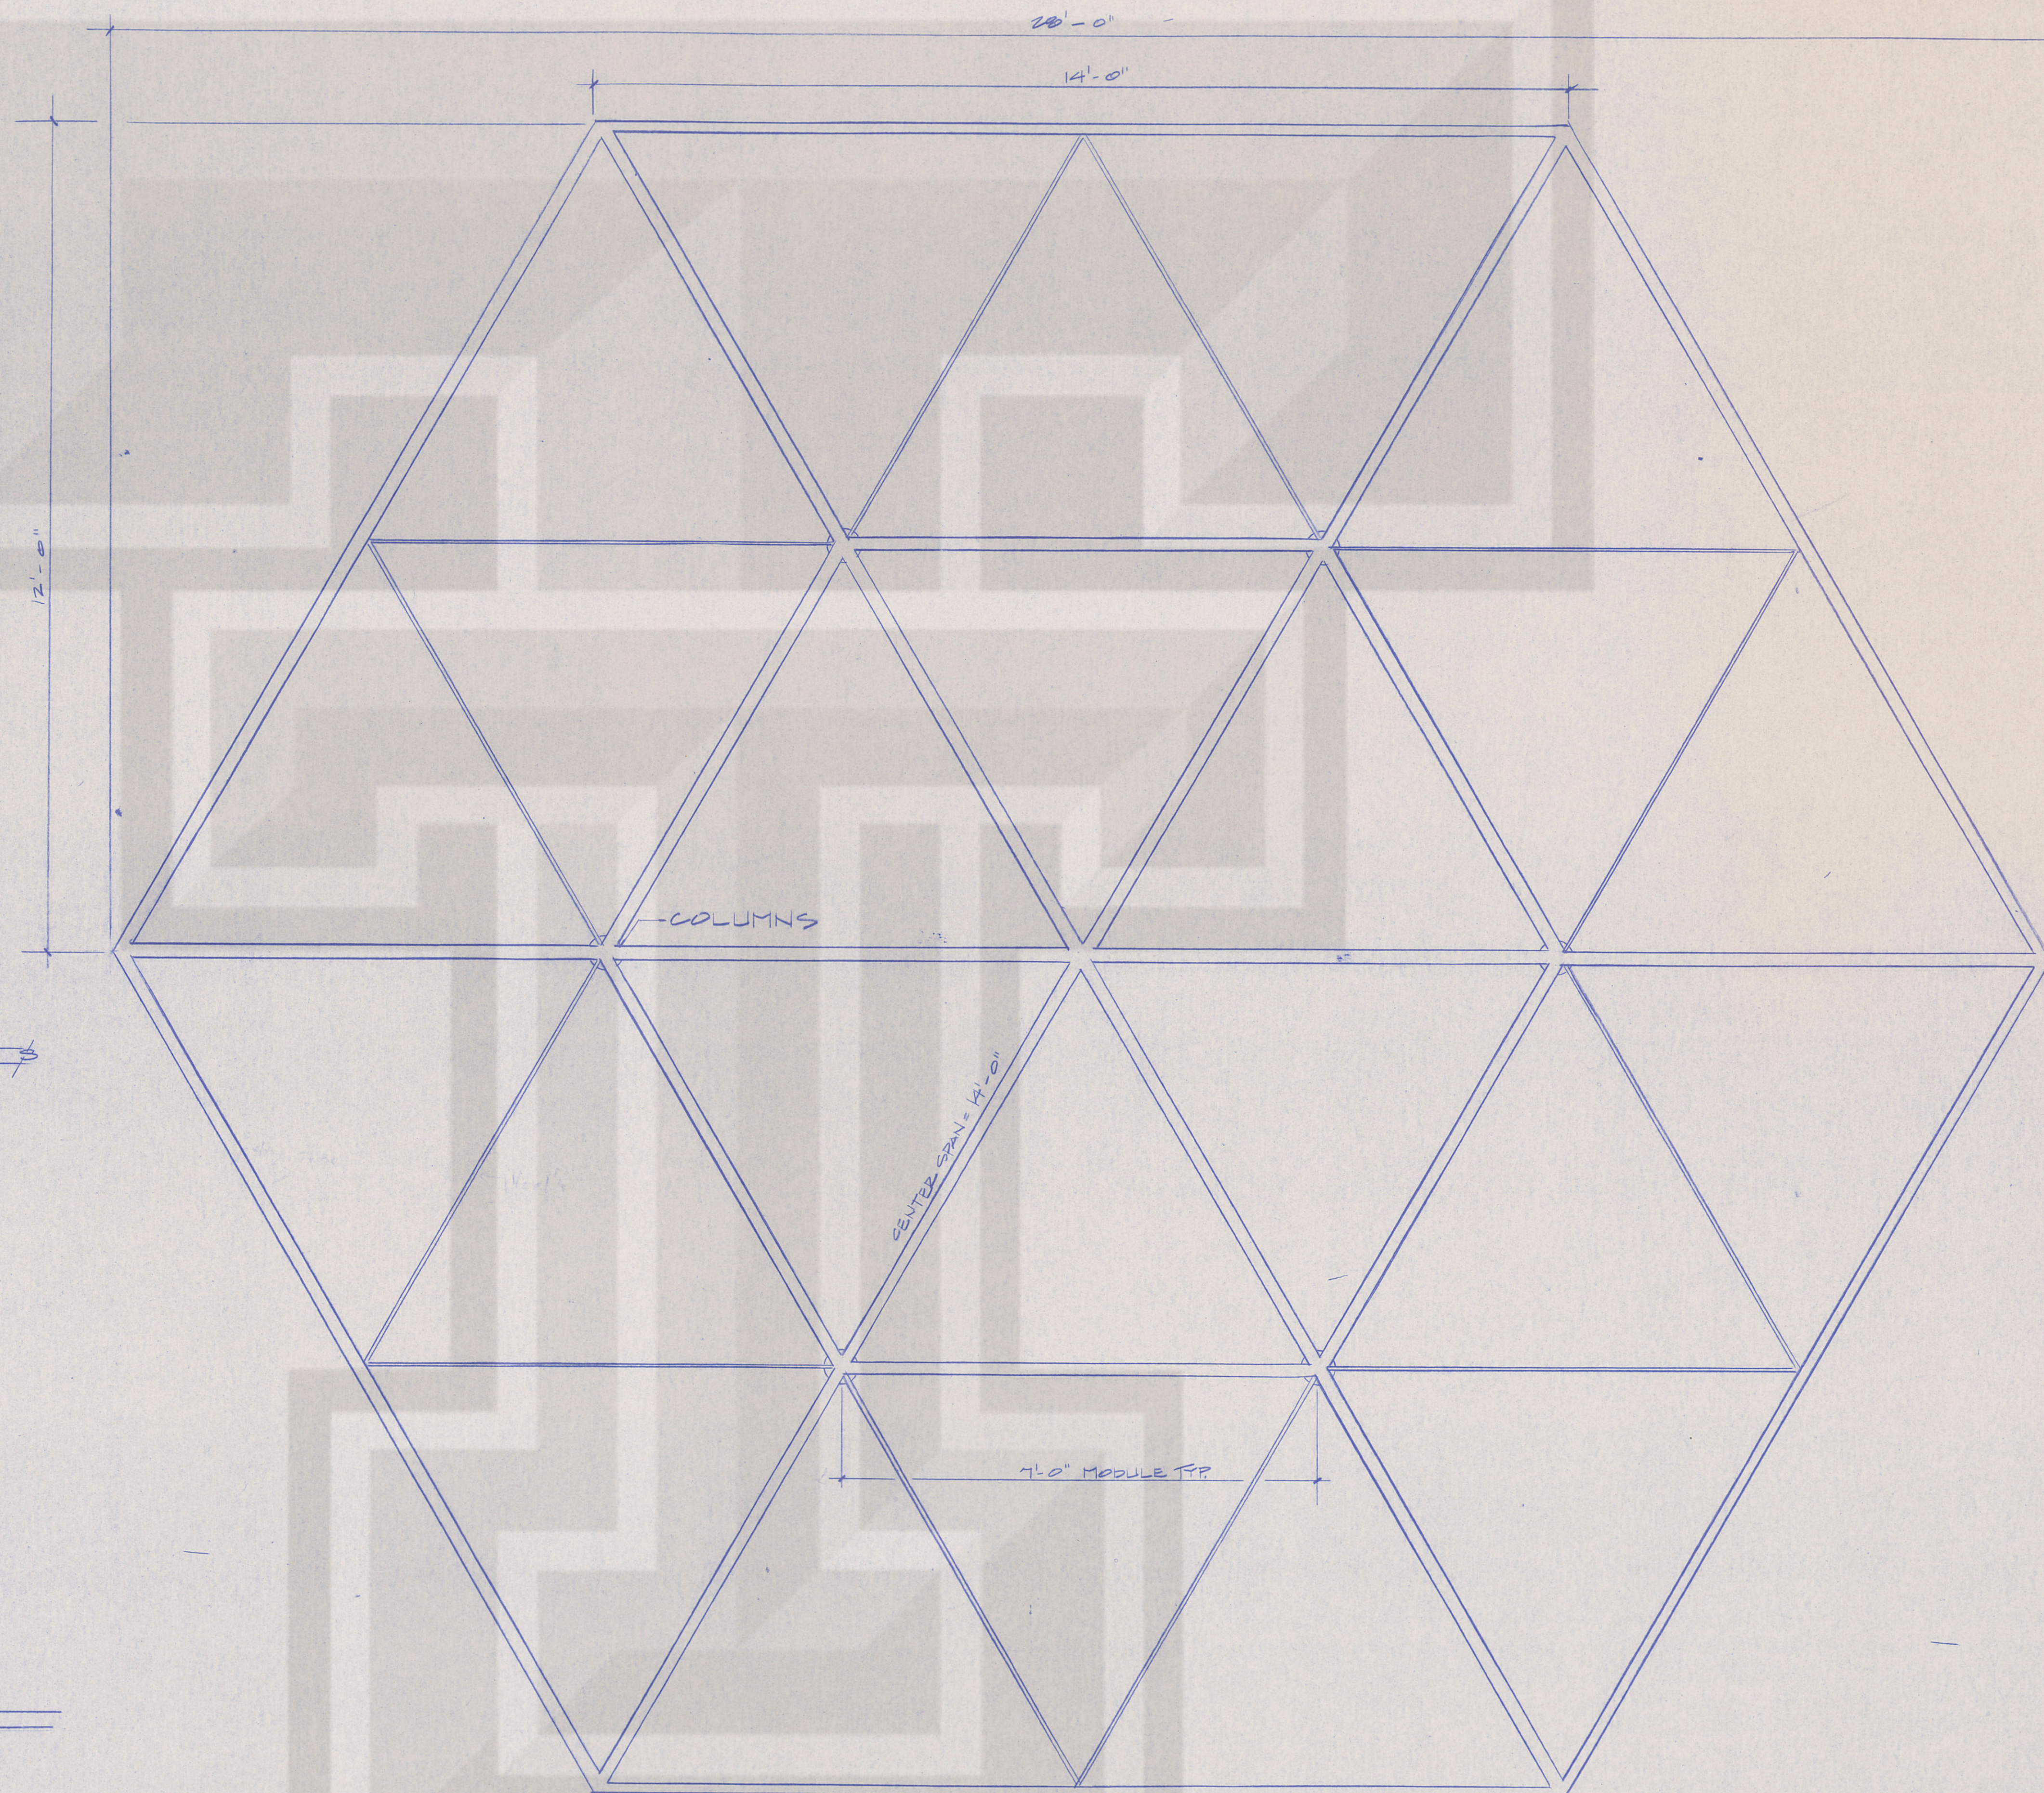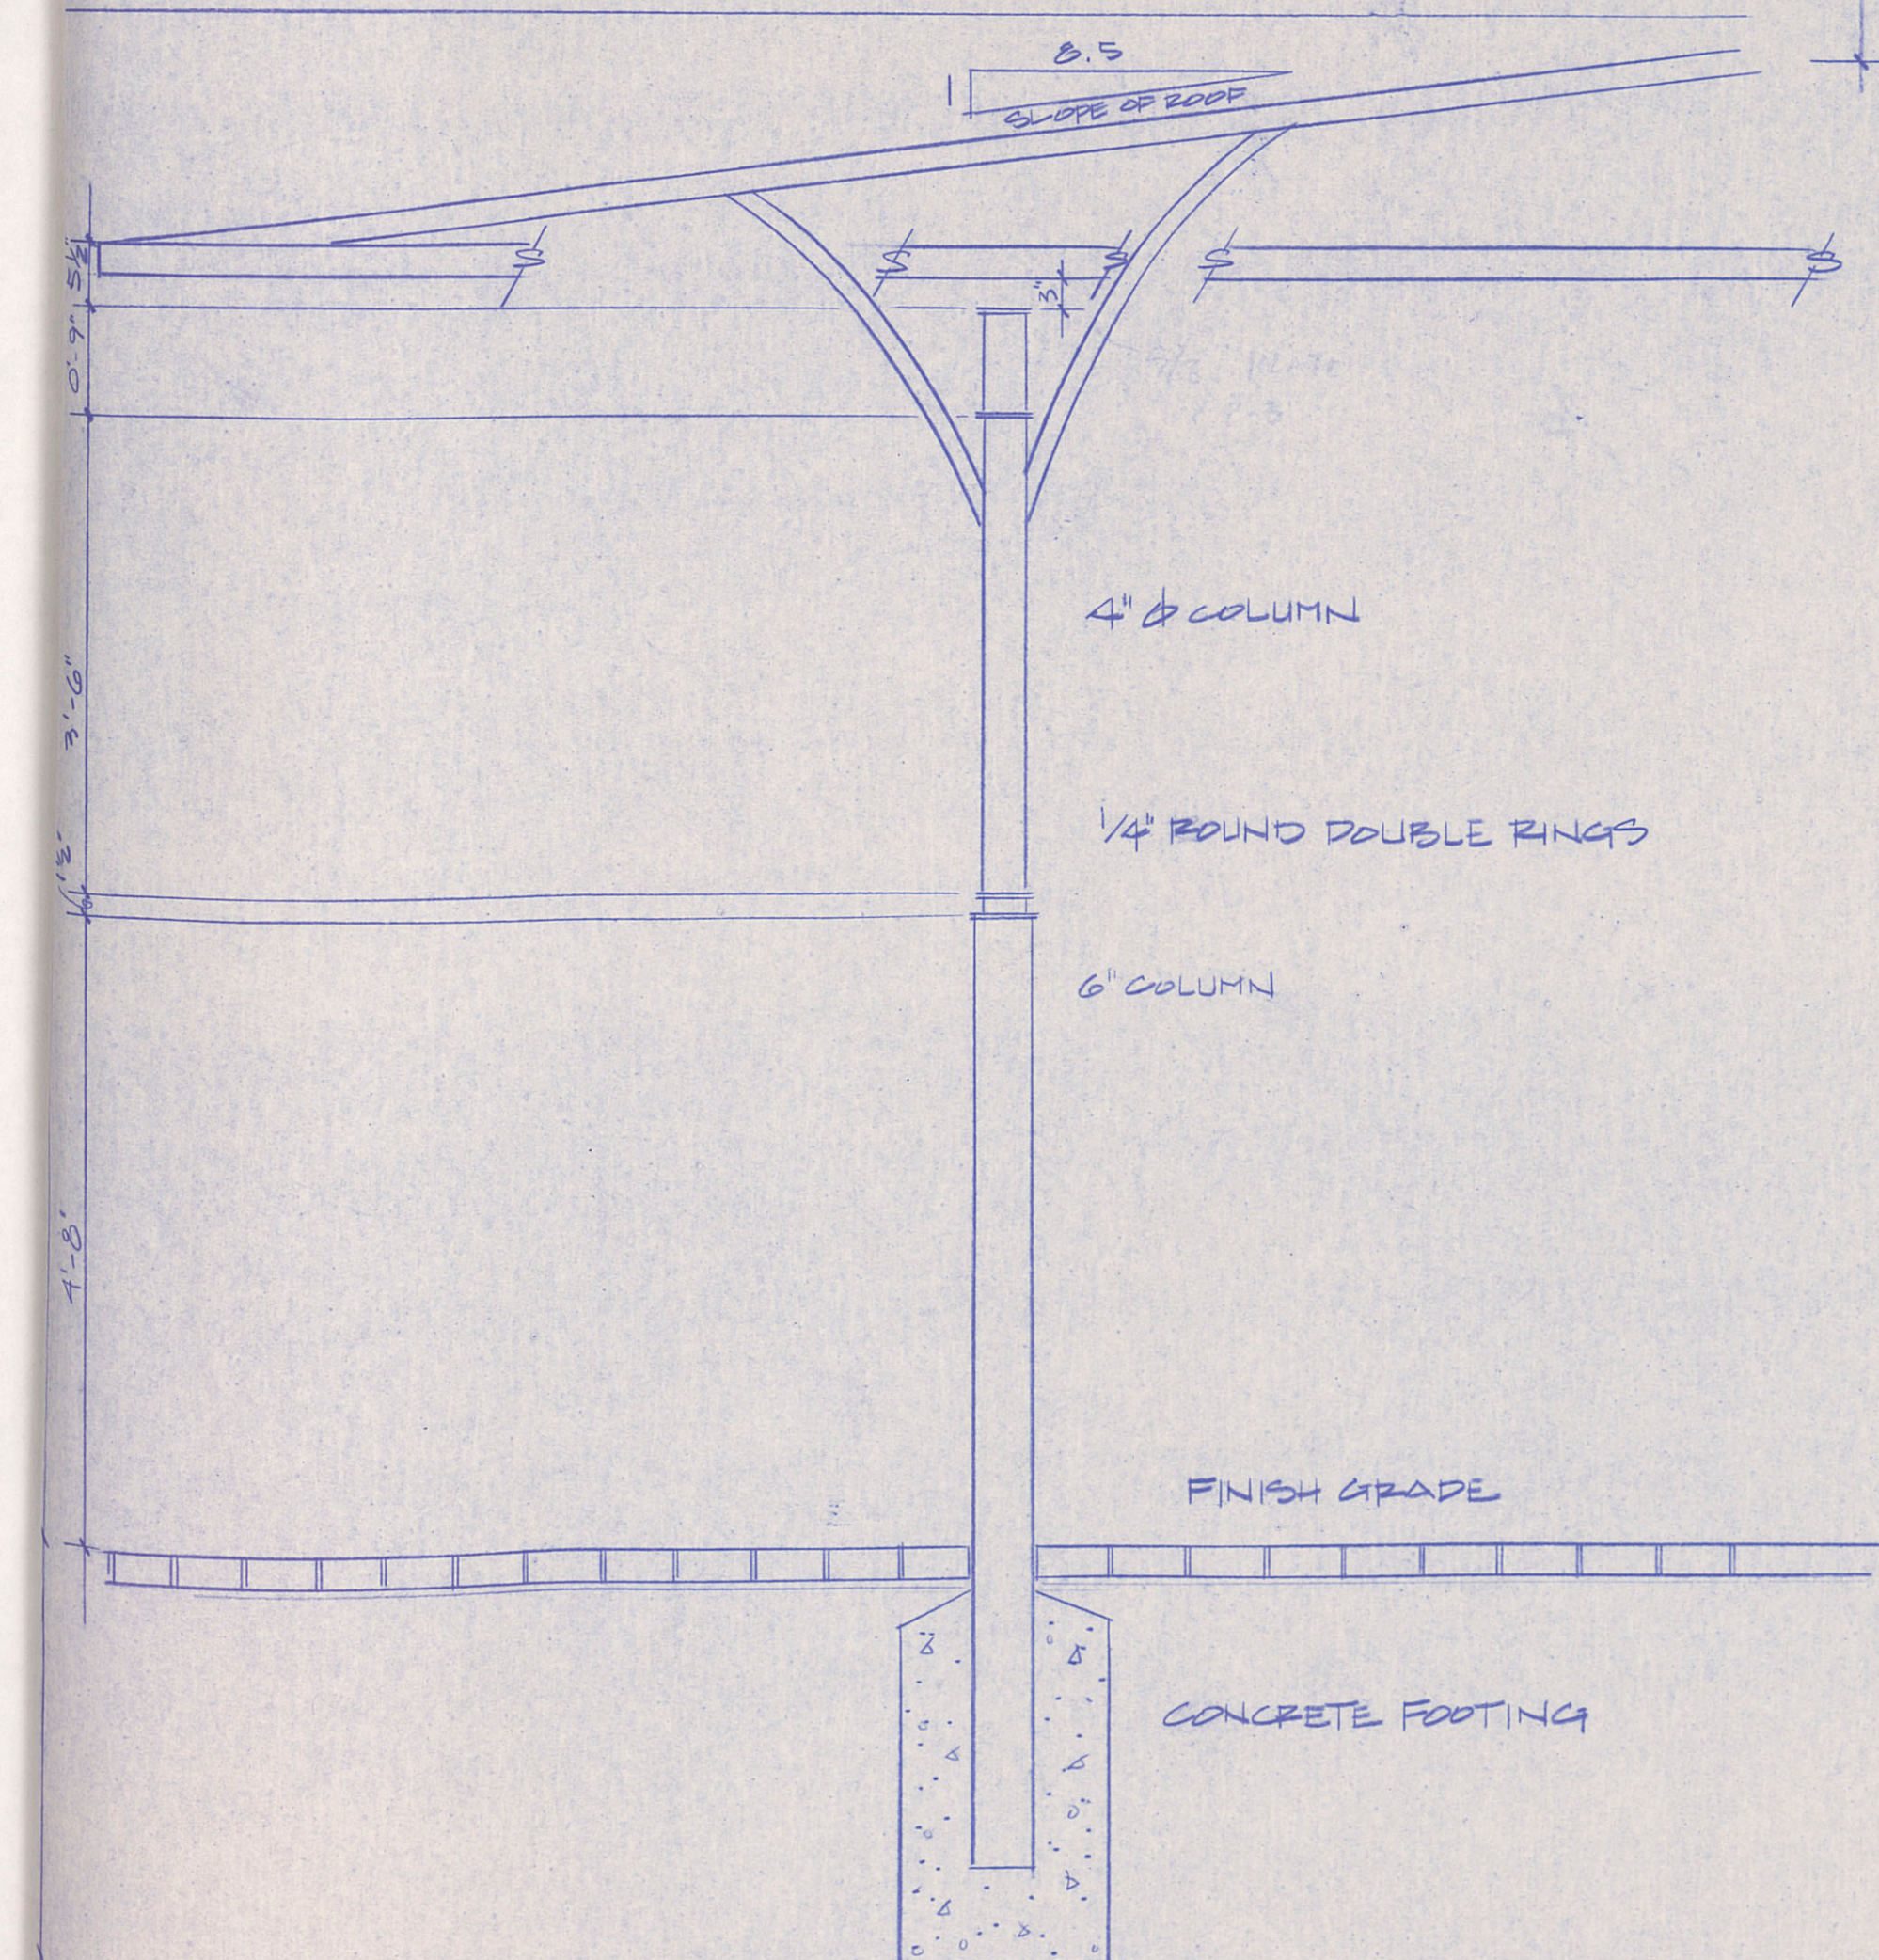

PAVILION
SCALE: 3/4" = 1'-0"

CG PAVILION