


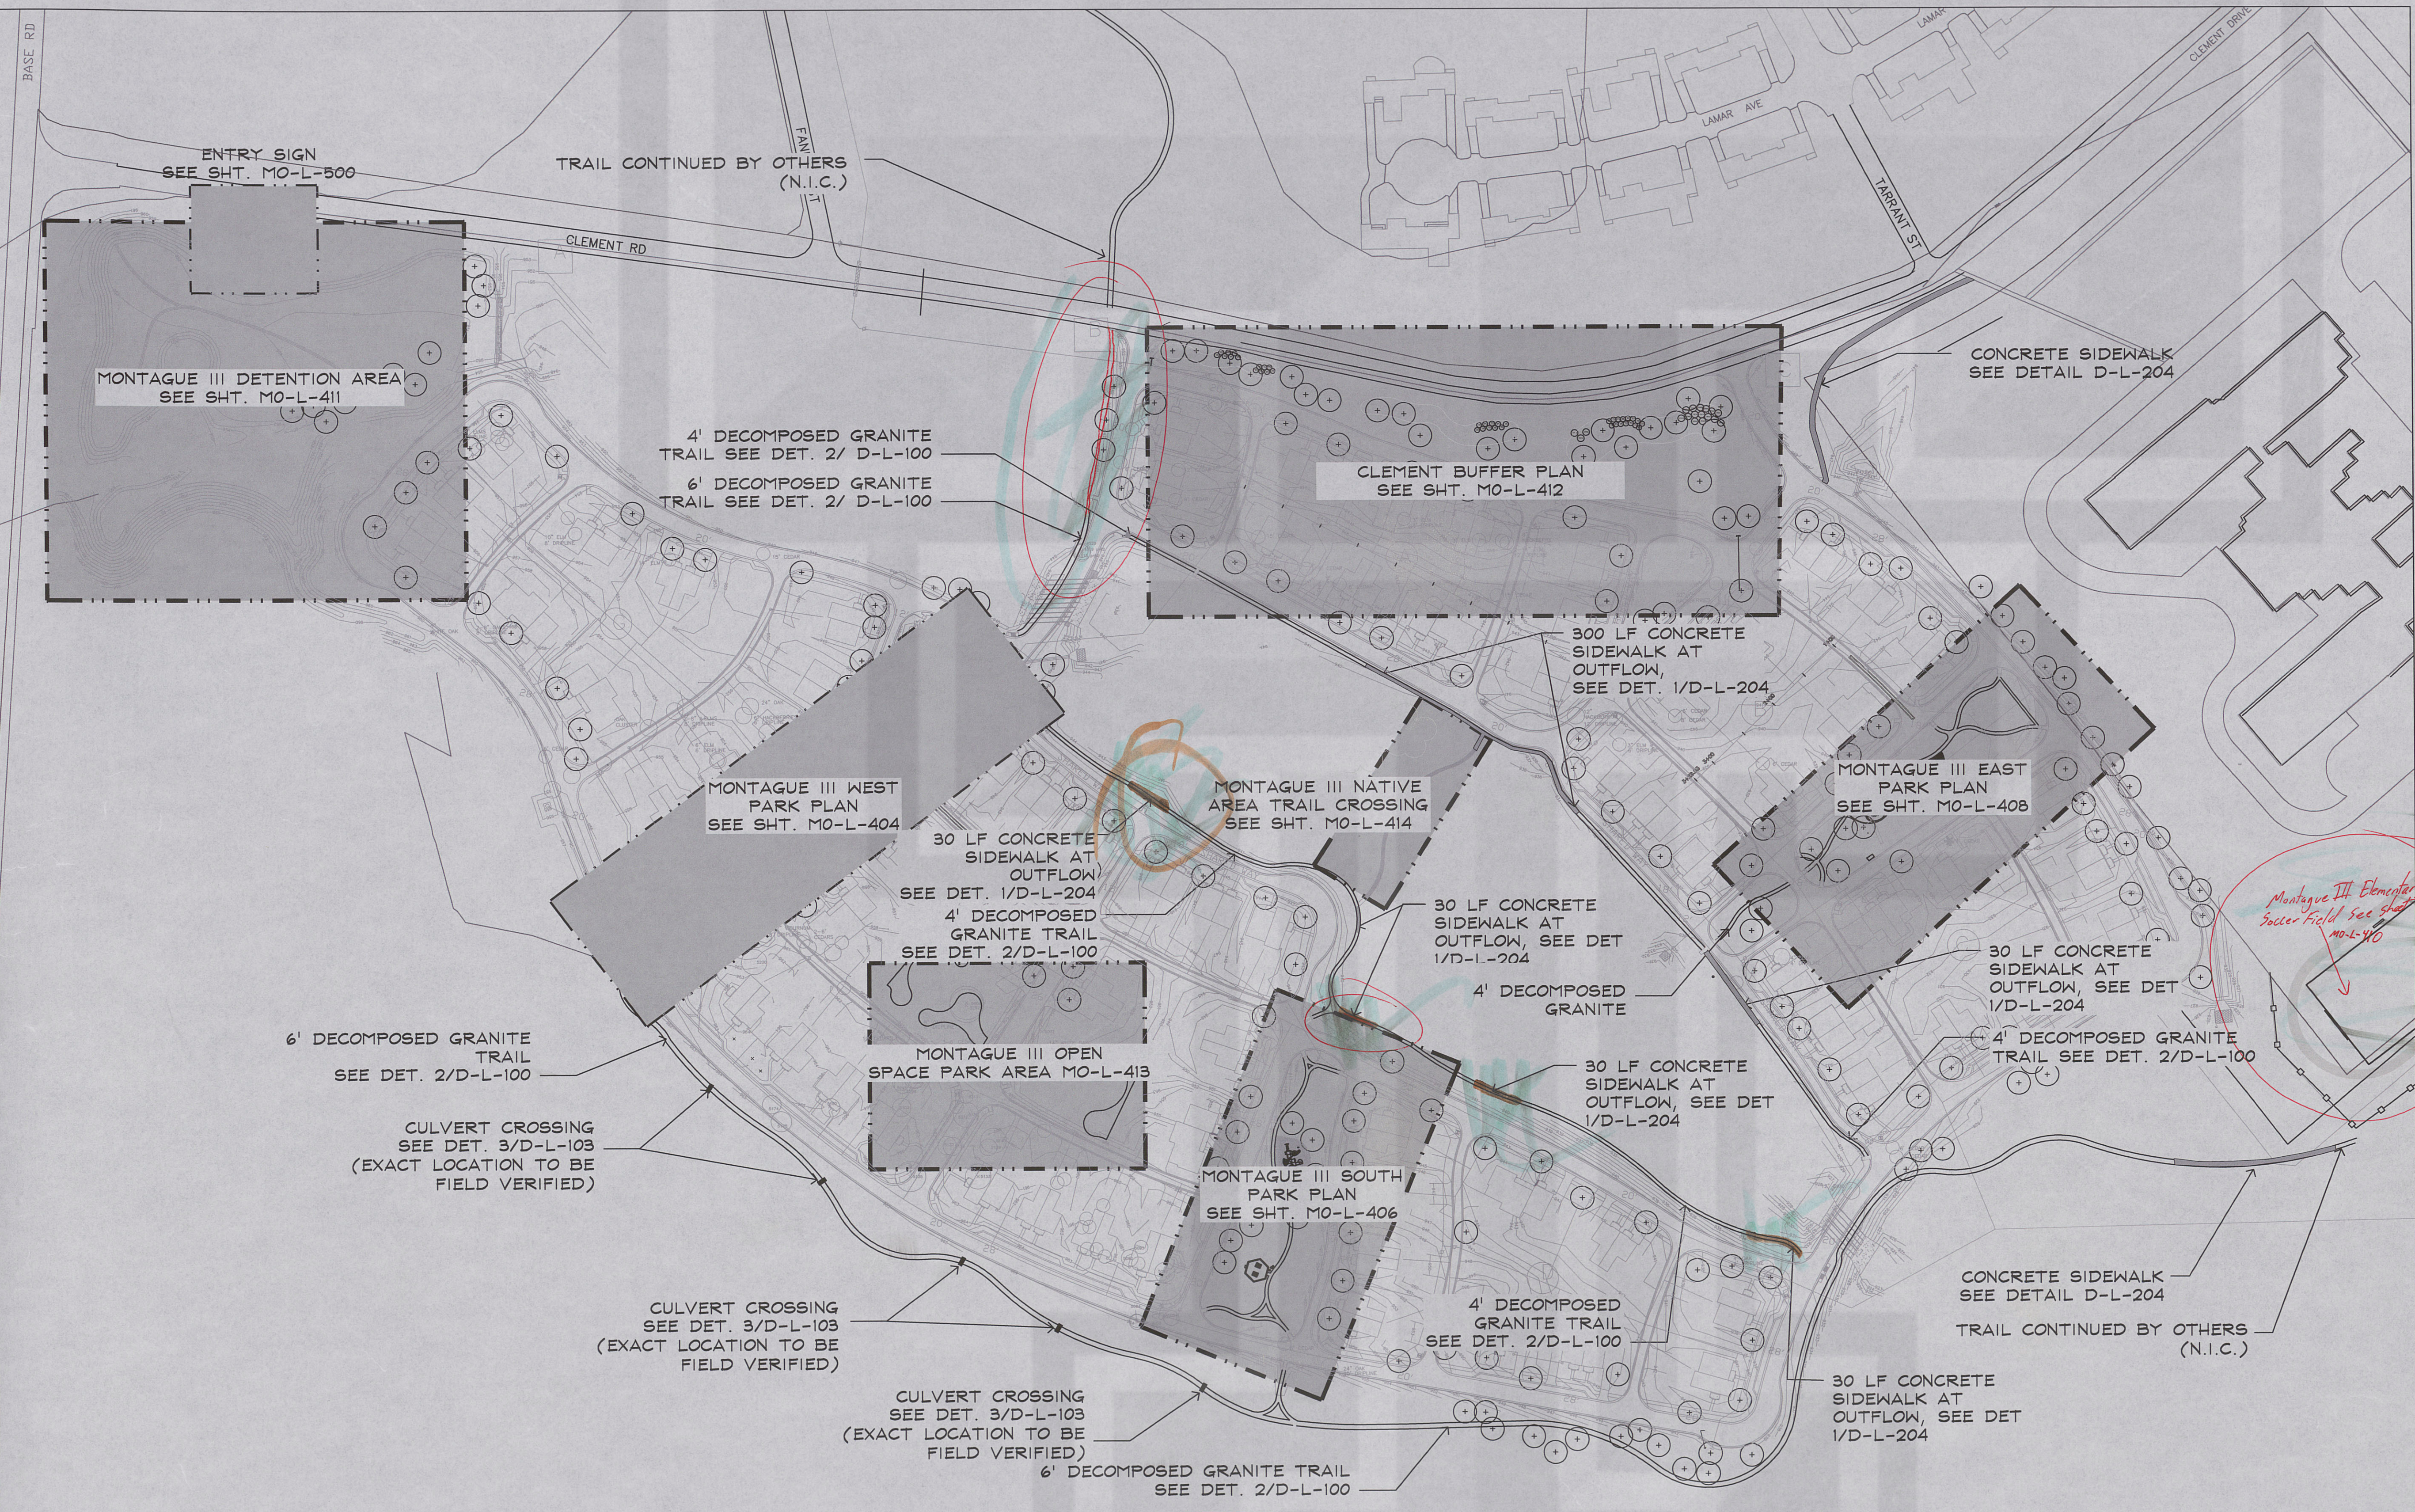


NOTE:
ALL DISTURBED AREAS
WITHIN LIMITS OF
CONSTRUCTION TO BE
RESEED W/ COMMON
BERMUDA SEED UNLESS
OTHERWISE NOTED. THESE
AREAS DO NOT INCLUDE
HOUSE LOT LAWN AREAS.
REFER HOUSE LOT
LANDSCAPE PLANS.

* Re Grade all Park Areas
as required to achieve
Landscape Design.
* Trim Trees and Remove
Debris and Dead Trees in
Park areas as Required.

NOTE:
ROUTE TRAIL IN A
CURVING ALIGNMENT
DESIGNED TO AVOID EXISTING
TREES AND NATURAL
VEGETATION. CONTRACTOR
TO PROVIDE INITIAL
ALIGNMENT PRIOR TO
CONSTRUCTION.
Trim Vegetation for C/D-L-300

Cut or Fill as required along
trails for uniform elevations and
to avoid excessive slopes and
low spots where water may pond.

FOR PLANTING PLANS SEE SHT. MO-L-401 TO MO-L-403

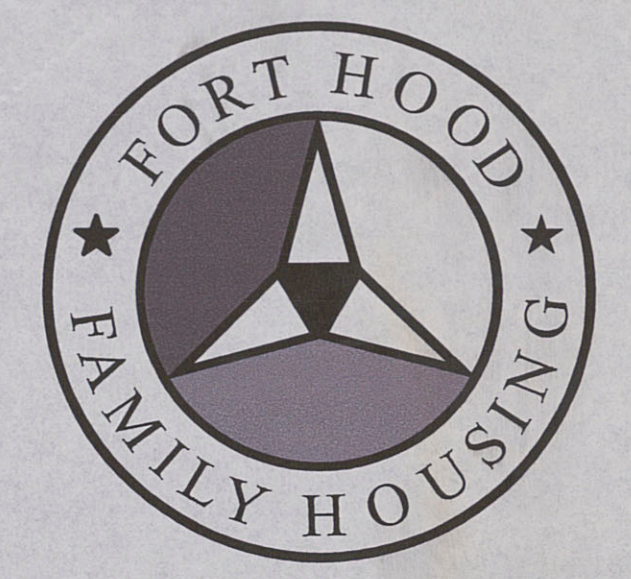

**Actus
Lend Lease**

**J. Robert Anderson, FASLA
Landscape Architect**

1715 So. Capital of Texas Highway, Suite 105
Austin, Texas 78746
Phone: (512) 329-8882
Fax: (512) 329-8883
Email: mail@RobertAnderson.com
www.RobertAnderson.com

Filename:	Scale: 1" = 50' - 0"
Issue Date: 12/12/01	Issue For: AFC
Drawn By: TMW	Checked By: JRA
Revisions:	


No.	Date	By	Comments
A	12/12/01	TMW	35% REVIEW
B	4/15/02	TMW	90% REVIEW
C	5/15/02	TMW	90% REVIEW
D	6/12/02	TMW	90% REVIEW
E	11/01/02	DPM	100% REVIEW
F	12/13/02	JUL/DPM	A.F.C.

Many/Dubois Associates has reviewed these drawings and has determined that they represent the scope of work as agreed upon with Fort Hood Family Housing and supercedes guaranteed scope of work.

Date: Signature:

Area:
MONTAGUE III
Sheet Title:
**OVERALL
PLAN**

Issue: **F** Sheet Number: **M0-L-400**

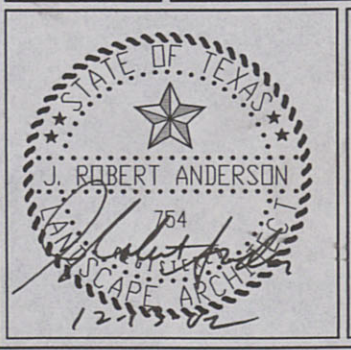

FORT HOOD FAMILY HOUSING