
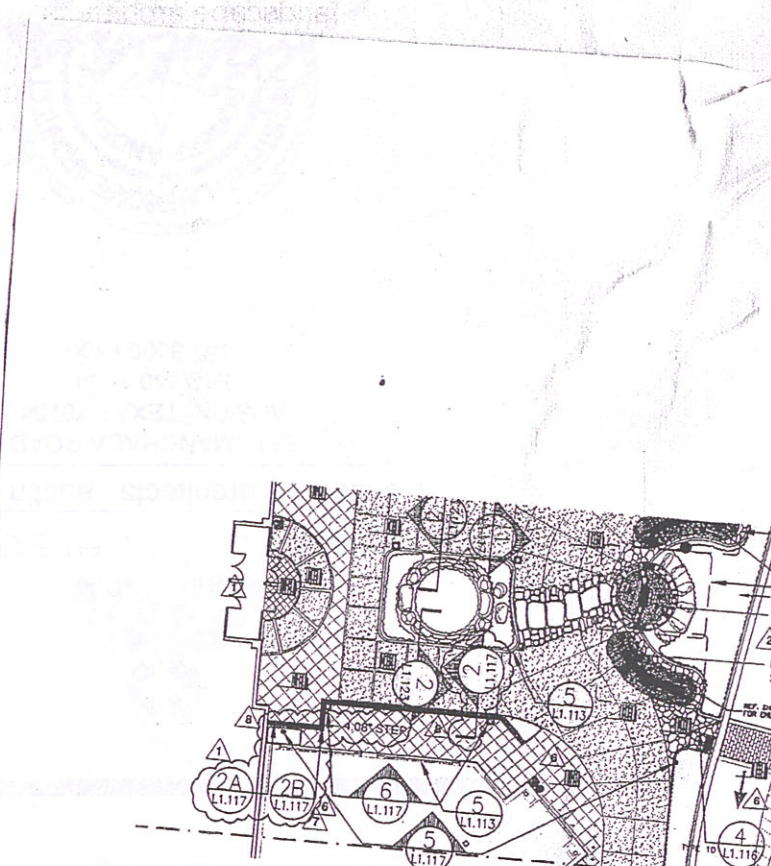


RECORDED
RECEIVED

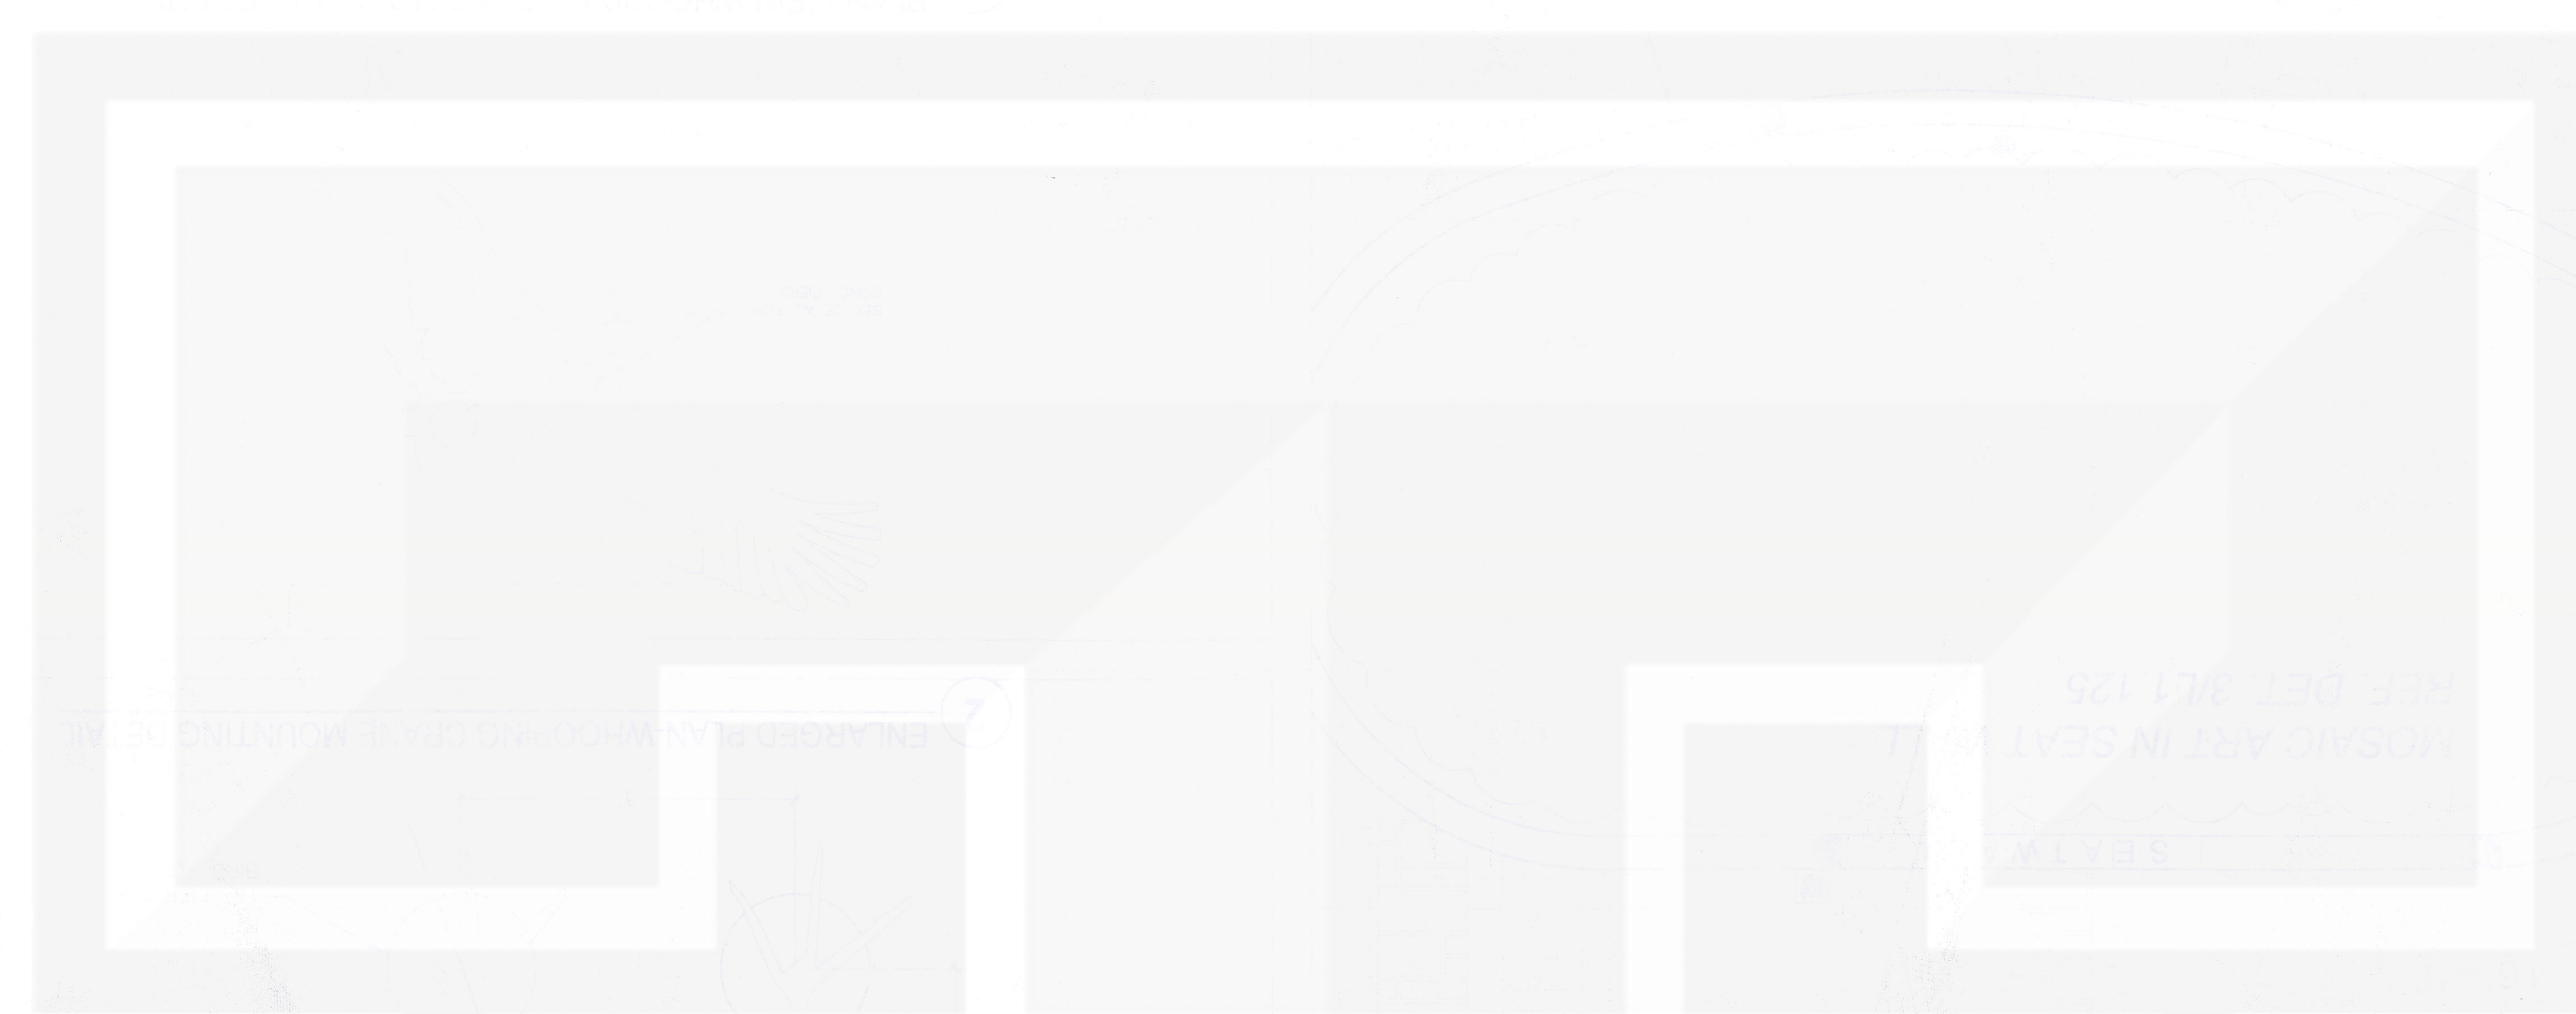

Request For Information
RFI# 058











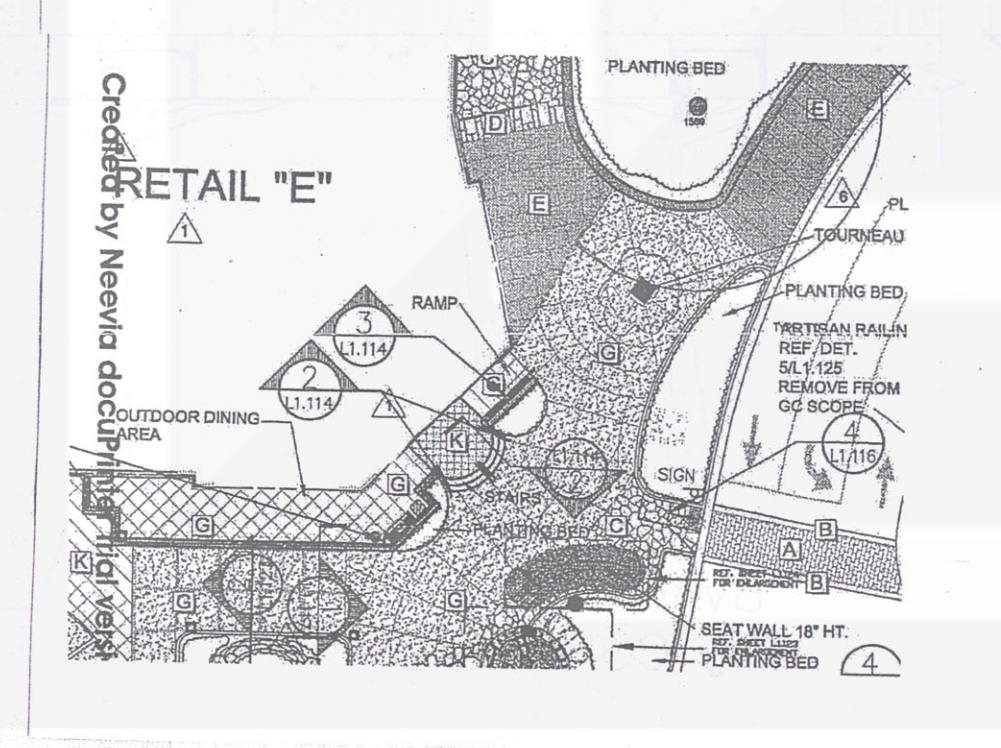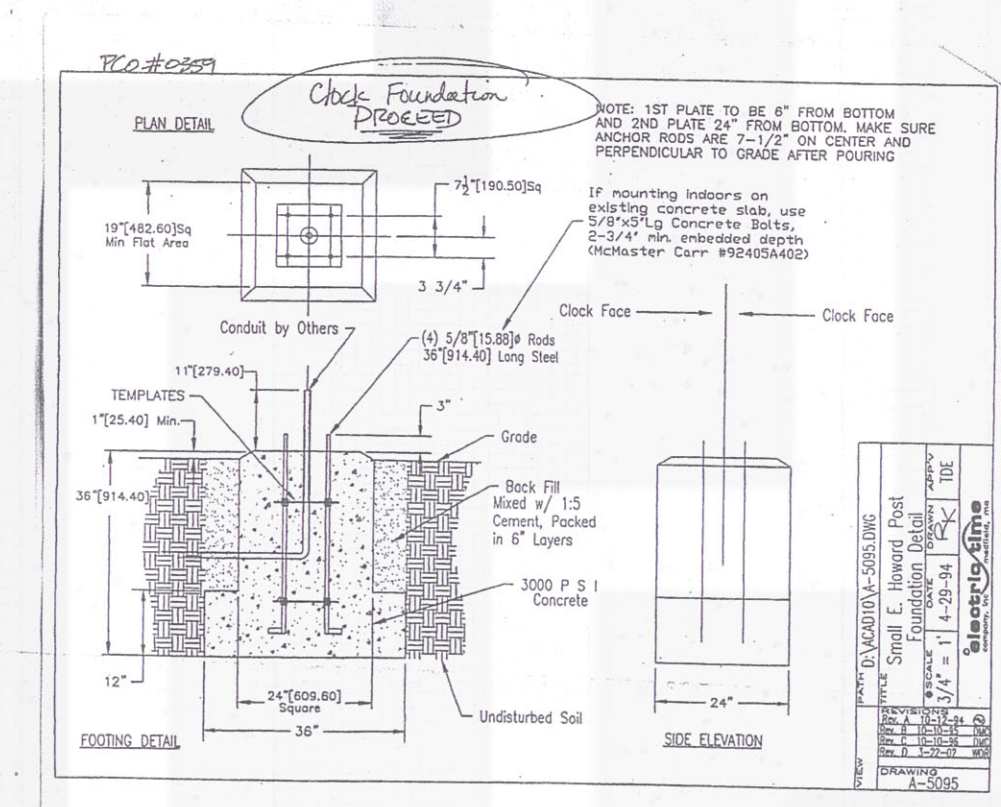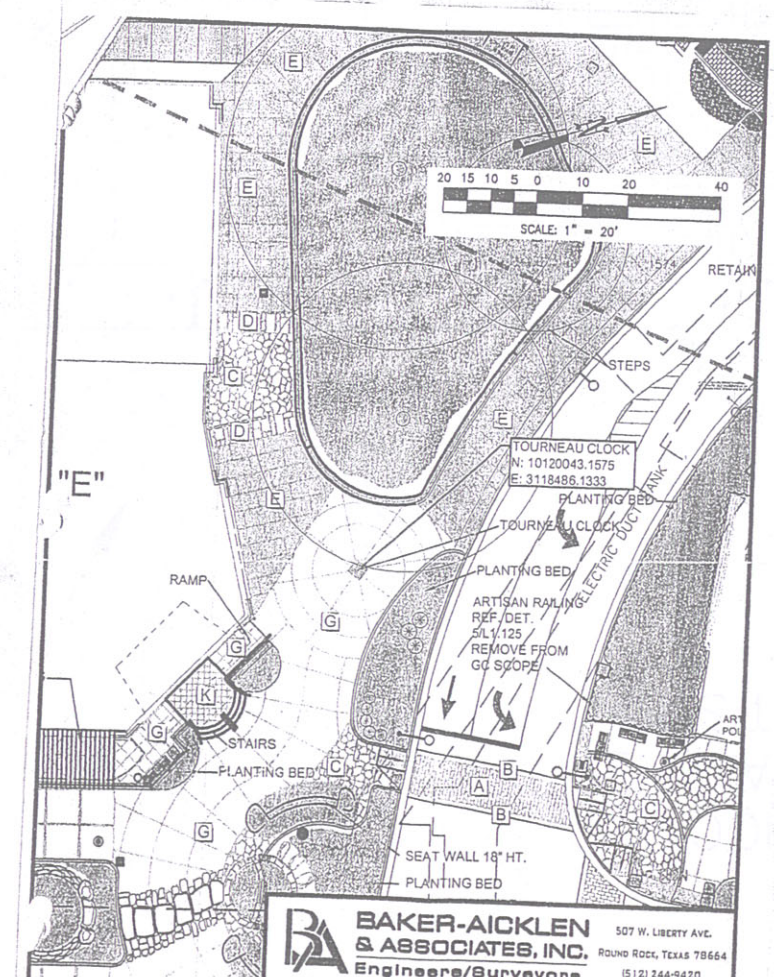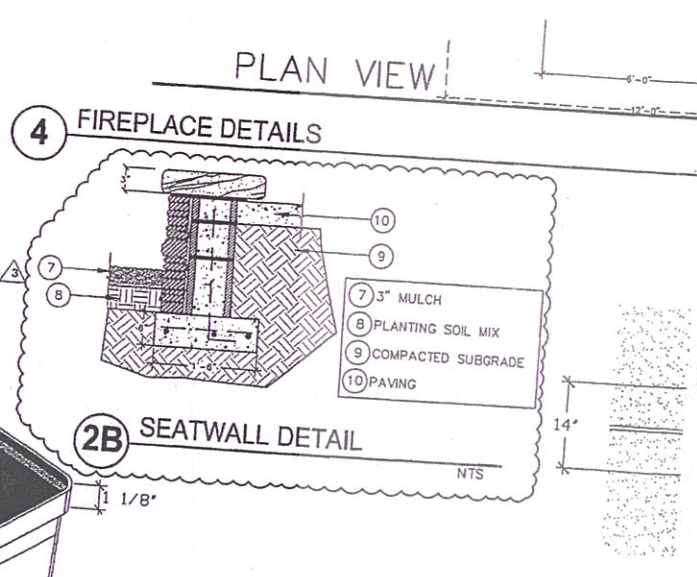

3' PIT
NO SALT
8"

