


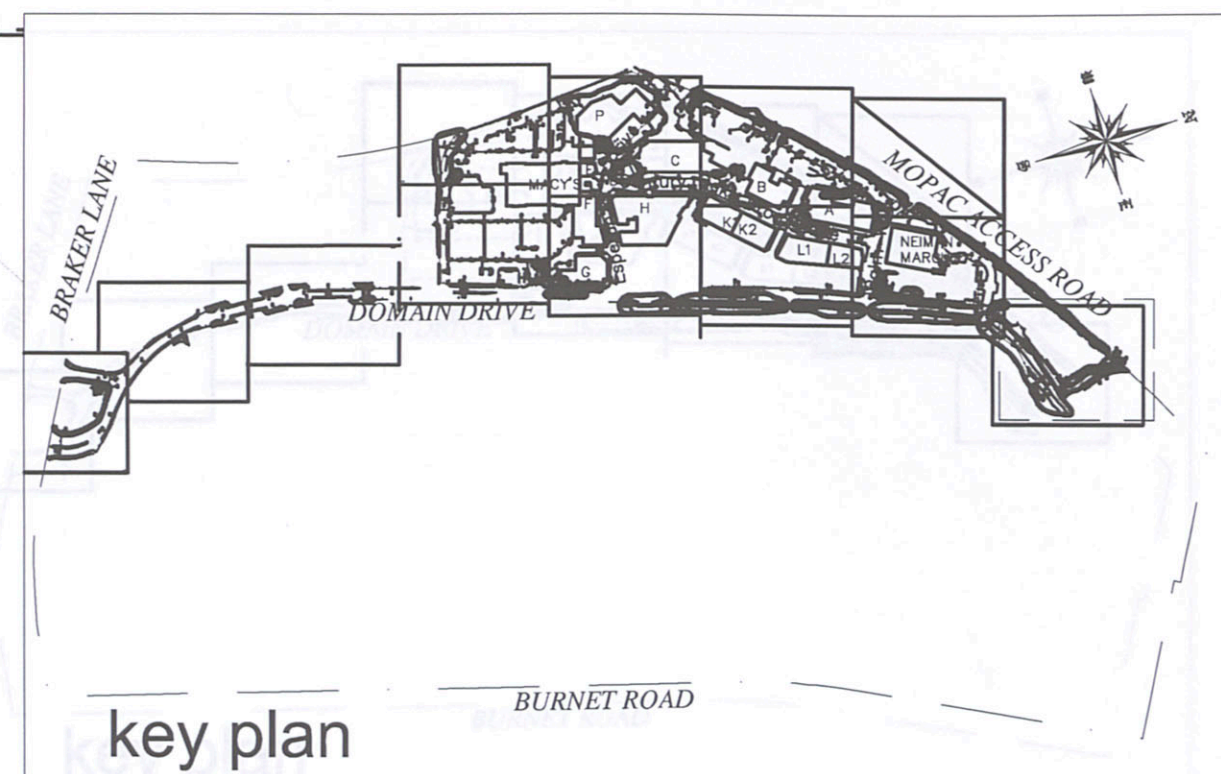

key plan

A JOINT VENTURE OF:

SIMON™

ENDEAVOR

REAL ESTATE GROUP



J. Robert Anderson, FASLA
landscape architects • austin, texas •
3718 MANHACIA ROAD
AUSTIN, TEXAS 78704
512.440.1049
440-8000 FAX



DATE: 1/15/05 SCALE: 1" = 20'

0 10' 20' 40' 60'

A horizontal graphic scale bar with vertical tick marks at 0, 10', 20', 40', and 60'. The bar is divided into four equal segments, each representing 10 feet.

Project:

the domain
AUSTIN, TEXAS

AUSTIN, TEXAS

IPRA ARCHITECTS

31000 Northwestern Suite 100
Farmington Hills Michigan 48334-2585
phone 248 737 0180 fax 248 737 9161

SHEET TITLE:

IRRIGATION PLAN

Sheet No.

L1.501

REVISIONS

DATE	DESCRIPTION
09/29/06	Irrigation Revisions and Update

LEGEND

- RainBird 5000-PL-PC-SAM-MPR- 30 Full / Half / Quarter
- RainBird 5000-PL-PC-SAM-MPR- 35 Full / Half / Quarter
- RainBird 5000-PL-PC-SAM-MPR- 25 Full / Half / Quarter
- RainBird 1804-SAM-PRS w/ 15F, H, Q MPR Plastic Nozzle
- RainBird 1804-SAM-PRS w/ 12F, H, Q, MPR Plastic Nozzle
- RainBird 1804-SAM-PRS w/ 10F, H, Q, MPR Plastic Nozzle
- RainBird 1804-SAM-PRS w/ 8F, H, Q MPR Plastic Nozzle
- RainBird 1804-SAM-PRS w/ 5F, H, Q MPR Plastic Nozzle
- RainBird 1804-SAM-PRS w/ 15EST, 15CST MPR Plastic Nozzle
- RainBird 1804-SAM-PRS w/ 15EST, 15CST MPR Plastic Nozzle
- RainBird 1806-SAM-PRS w/ MP 2000 F, H, Q Rotary Nozzle
- RainBird 1806-SAM-PRS w/ MP 3000 F, H, Q Rotary Nozzle
- RainBird 1812-SAM-PRS w/ 15F,H,Q MPR Plastic nozzle
- RainBird 1812-SAM-PRS w/ 12F, H, Q, MPR Plastic Nozzle
- RainBird 1812-SAM-PRS w/ 10F, H, Q, MPR Plastic Nozzle
- RainBird 1812-SAM-PRS w/ 8F, H, Q MPR Plastic Nozzle
- RainBird 1812-SAM-PRS w/ 5F, H, Q MPR Plastic Nozzle
- RainBird 1812-SAM-PRS w/ 15EST, 15CST MPR Plastic Nozzle
- RainBird 1812-SAM-PRS w/ 15EST, 15CST MPR Plastic Nozzle
- RainBird 1404 Bubbler installed on Flexible Tubing
- RainBird PESB-PRS-B Series Valve - size as noted on plan
- RainBird PESB-PRS-B Series Valve w/120 mesh filter - size as noted on plan
- Normally Open Master Valve - Superior 3300 Series Valve - size as noted on plan
- Flow Sensor- CalSense FM-2
- Backflow - Size and type as shown on plan
- RainBird #33DNP Quick Coupling Valve w/ untized swing joint
- Line Size Gate valve
- Controller Hunter ICC-4000M-PL w/Mini-Click
- 2" Water Meter

 Drip Bed installation w/Techline tubing TLCV6-1210
Install as per details

— — — Main Line Class 200 RT and/or Sch 40 PVC Main Line - Purple -size as shown on plan
 — Class 200 PVC Lateral Line - Size as shown on plan
 ■ ■ ■ ■ ■ 6" Sch 40 PVC Sleeve unless otherwise noted

A-1	Controller / Station Sequence No.
x.x	Gallons per Minute (GPM)
1-1/2"	Valve Size