



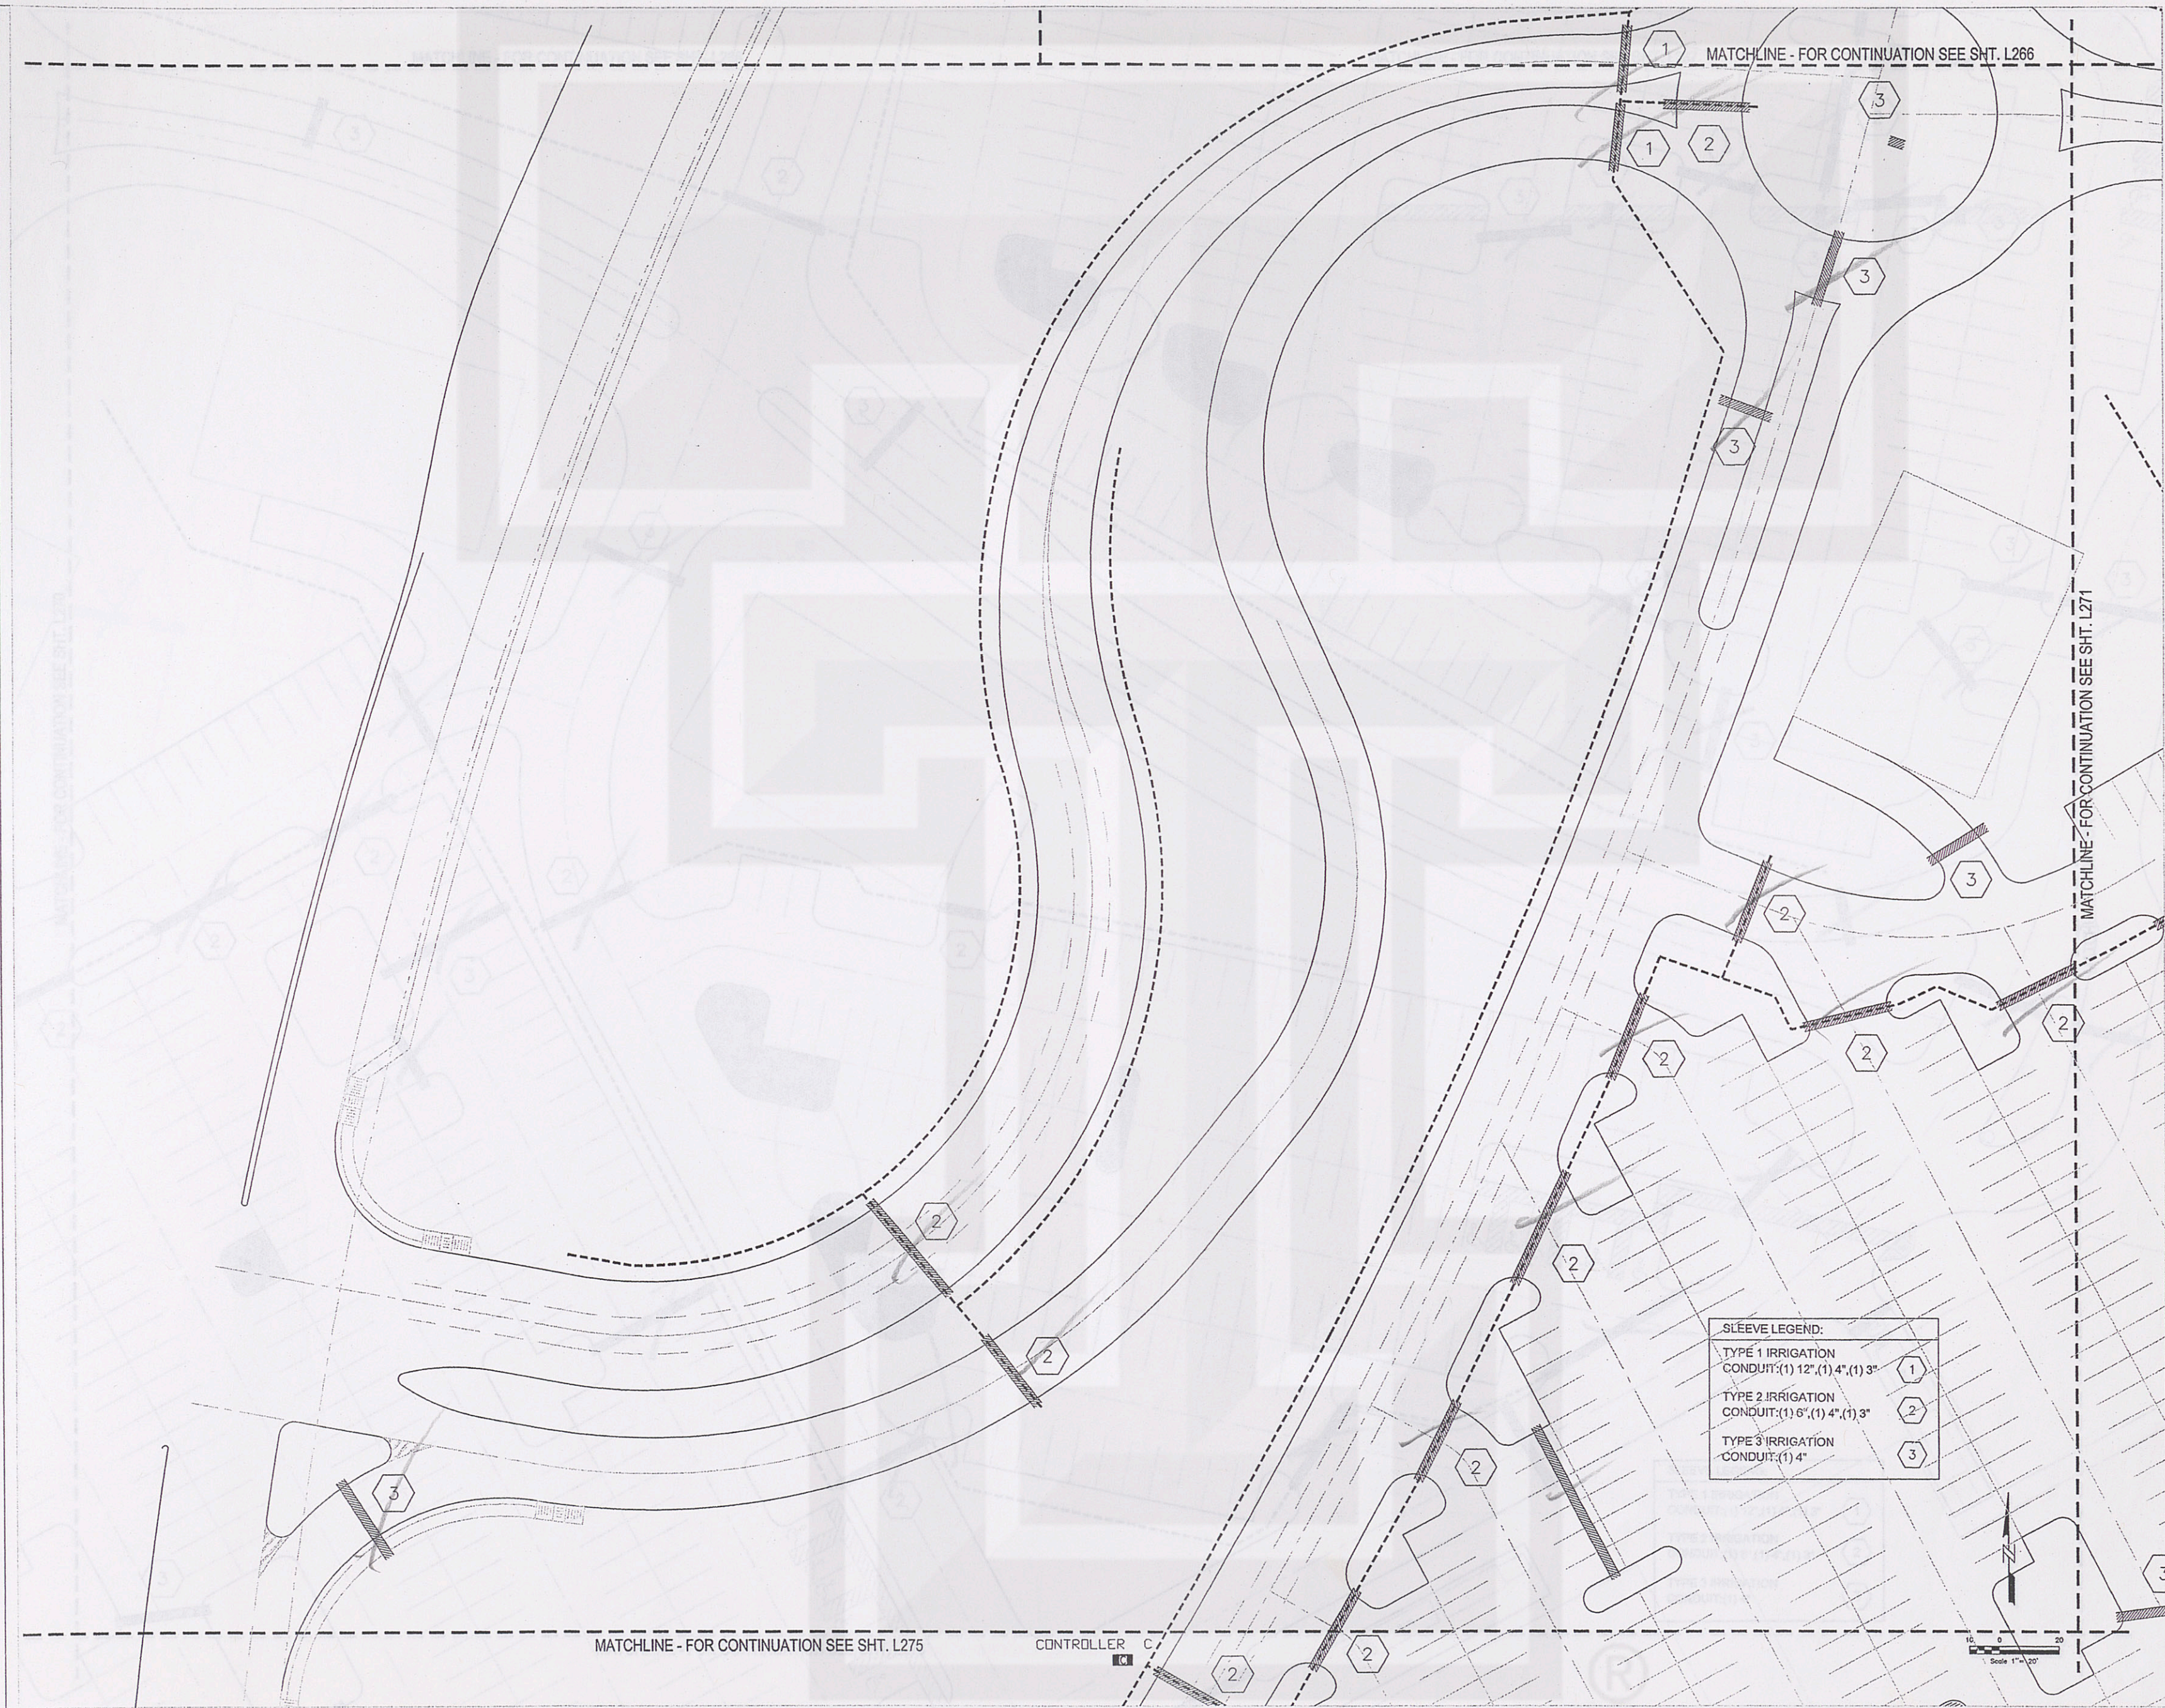

SLEEVE LEGEND:	
TYPE 1 IRRIGATION CONDUIT: (1) 12", (1) 4", (1) 3"	1
TYPE 2 IRRIGATION CONDUIT: (1) 6", (1) 4", (1) 3"	2
TYPE 3 IRRIGATION CONDUIT: (1) 4"	3

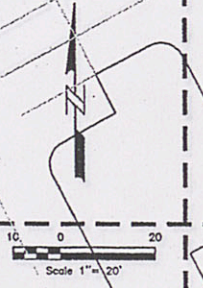

key plan

100% DD 7-18-03	
SCALE: 1"=20'	DATE: 06-23-03
1 02.03.03 Schematic Design Submittal	
No. Date & Description of Issue	

The Shops at
La Cantera

FM 1604 and IH 10
San Antonio, Texas.

OWNER
**LA CANTERA RETAIL
LIMITED PARTNERSHIP**
Contact: Gregory Zimmerman
The Rouse Company
Tel: 702.791.4311 / Fax: 702.791.4486

ARCHITECT
ALAMO ARCHITECTS
108 King William
San Antonio, Tx 78204
Tel: 210.227.2612 / Fax: 210.227.9457

LANDSCAPE ARCHITECT
J. ROBERT ANDERSON FASLA
1715 S. Capital of Texas Highway Suite 105
Austin Tx 78746
Tel: 512.329.8882 / Fax: 512.329.8883

STRUCTURAL ENGINEER
**JASTER - QUINTANILLA
SAN ANTONIO, LLP.**
115 West Sunset
San Antonio, Tx. 78209
Tel: 210.349.9098 / Fax: 210.349.0146

MEP ENGINEER
GOETTING & ASSOCIATES INC
12042 Blanco Road
San Antonio, Tx 78216
Tel: 210.530.7000 / Fax: 210.377.0256

CIVIL ENGINEER
**PAPE • DAWSON
ENGINEERS INC.**
555 E. Ramsey
San Antonio, Tx 78216
Tel: 210.375.9000 / Fax: 210.375.9020

PRELIMINARY
NOT FOR REGULATORY
APPROVAL PERMIT, OR
CONSTRUCTION

808 ANDERSON
TEXAS REG. NO. 754

GARZA
CONSULTING &
ENGINEERING CORP.
PLANNING & DESIGN
1001 TRIPLETT
SAN ANTONIO, TEXAS
PHONE 210.480.1100

JOB NO.: XXXX
SHEET TITLE & NO.:
Site
Landscape
Irrigation Plans
L270

DRAWN BY: DB