
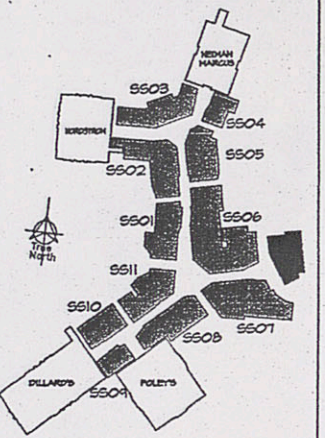


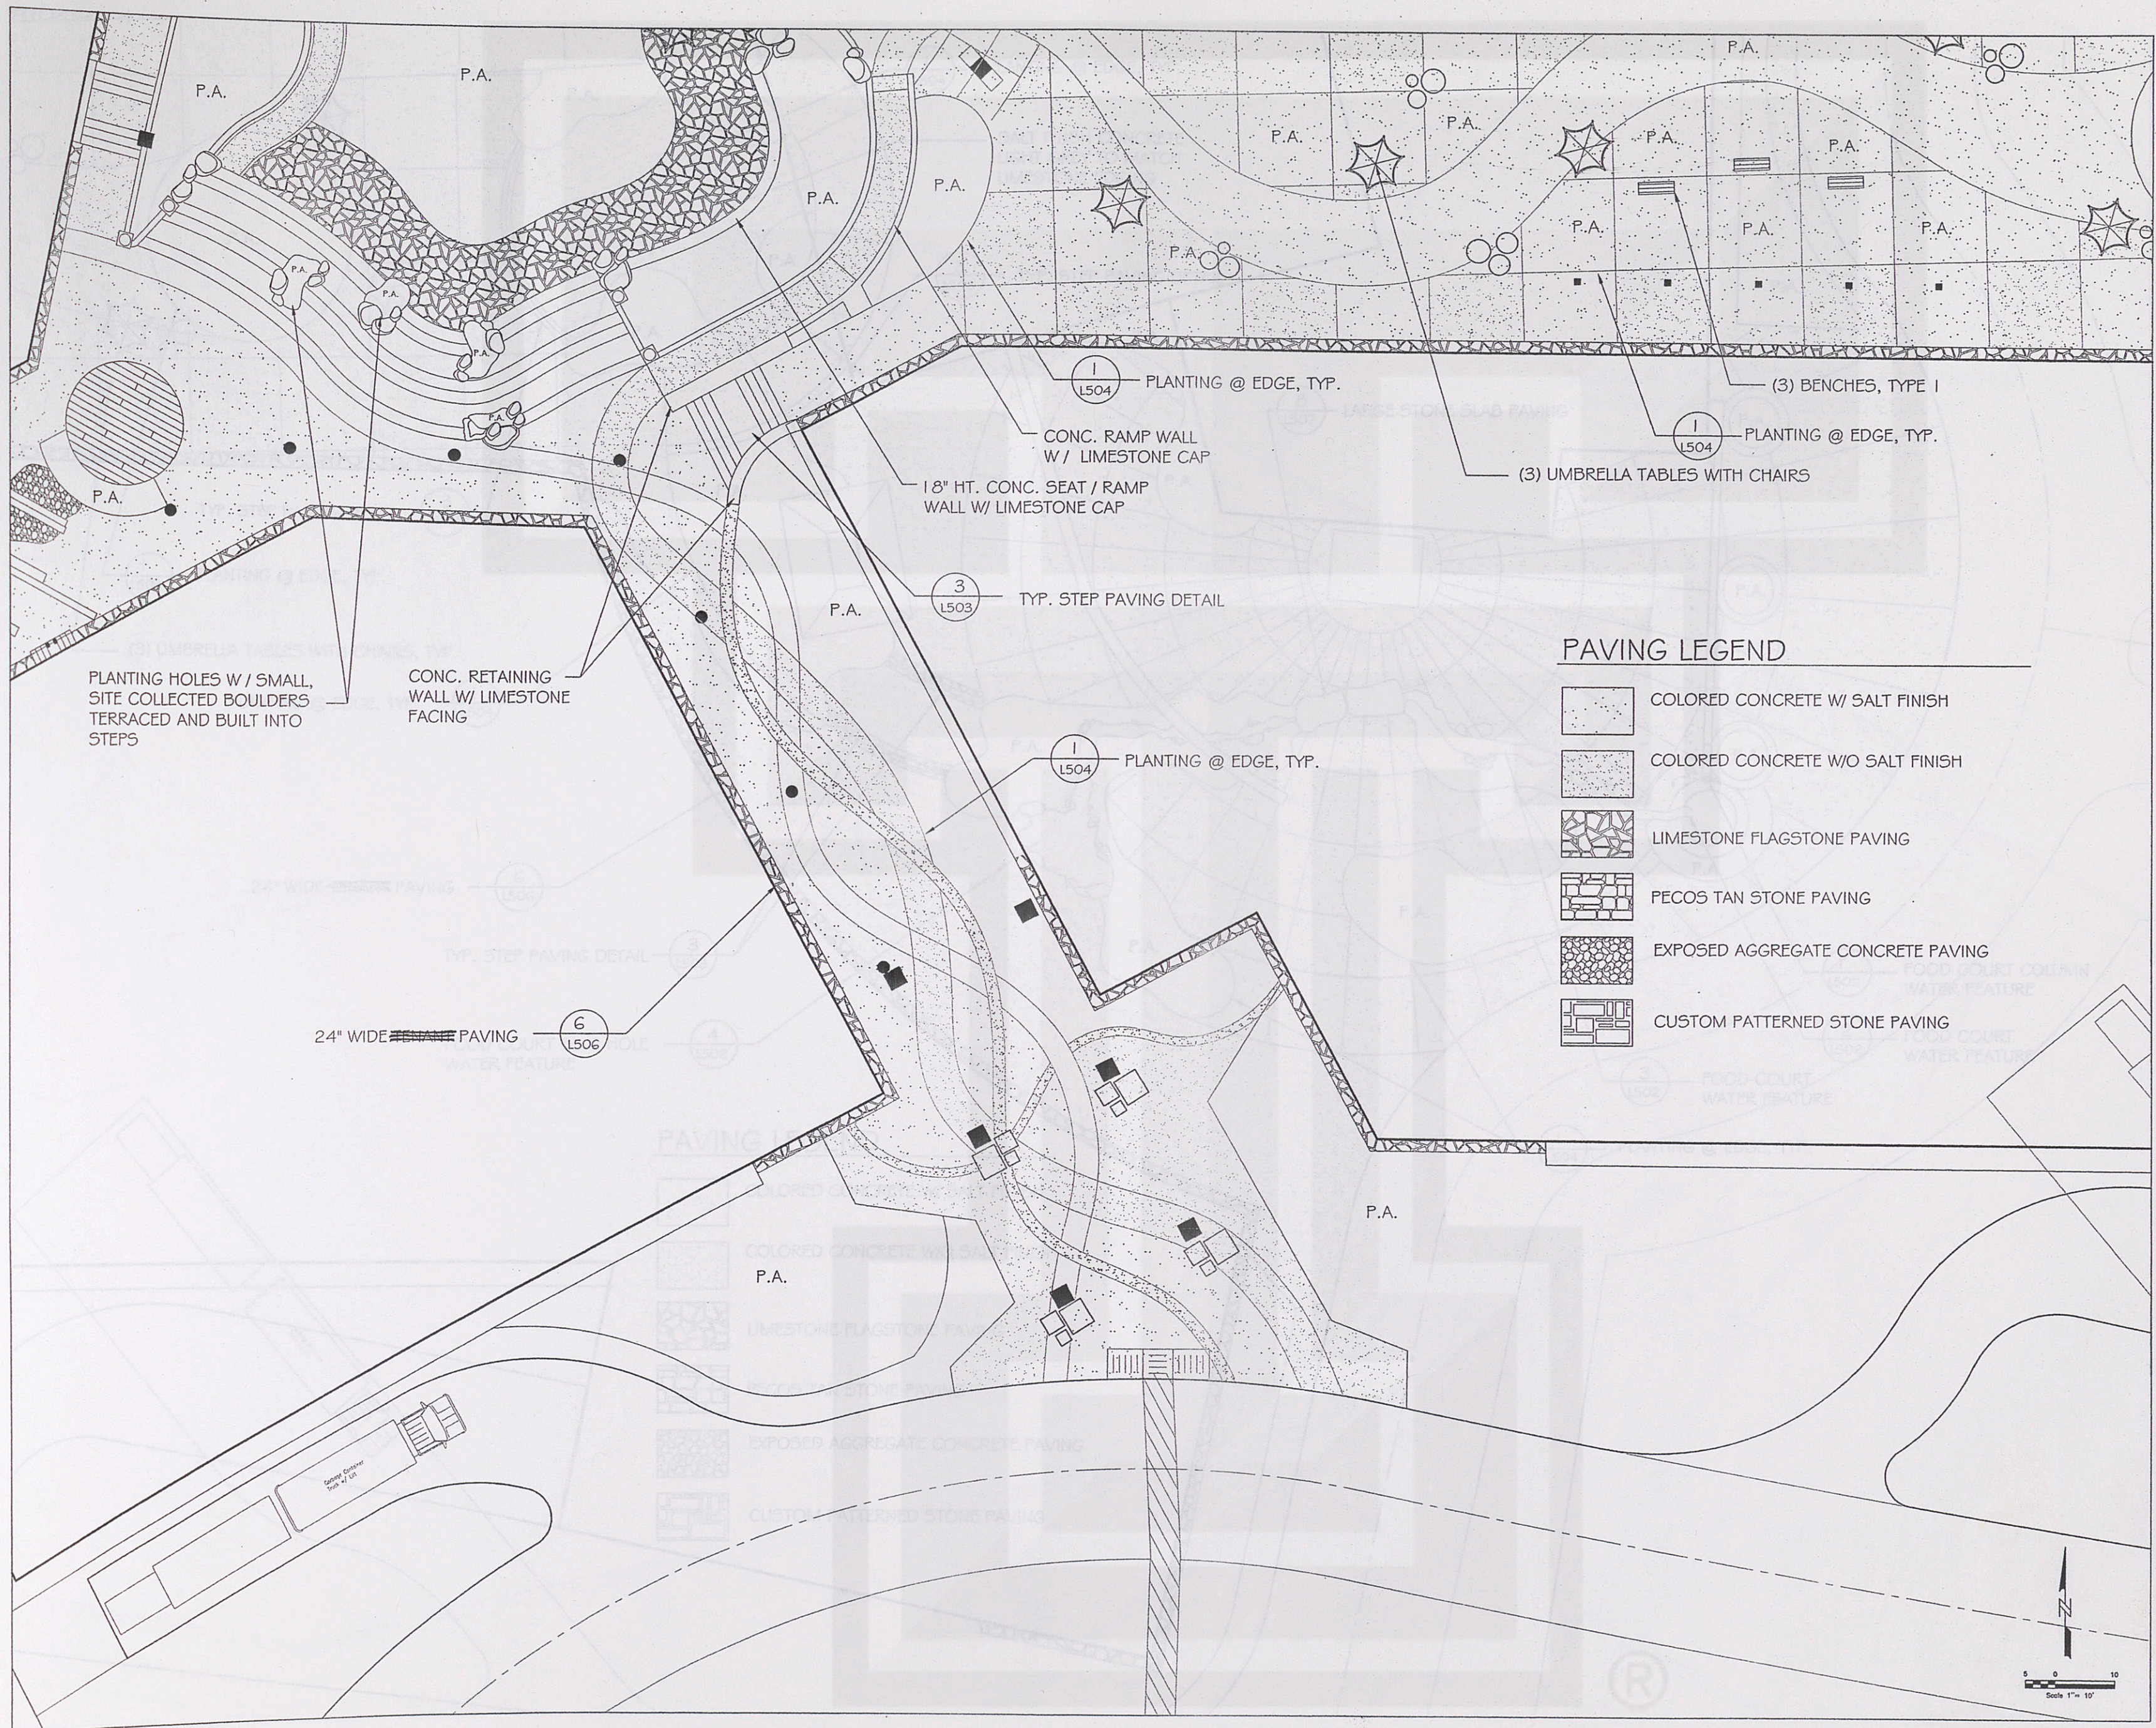

key plan

2 July 17, 2003-1008 Design Development
 SCALE 1"=10' DATE 7/17/03
 1 02.03.03 Schematic Design Submittal
 No. Date & Description of Issue

The Shops at La Cantera

FM 1604 and LH 10
 San Antonio, Texas.

OWNER
**LA CANTERA RETAIL
 LIMITED PARTNERSHIP**
 Contact: Gregory Zimmerman
 The Rouse Company
 Tel: 702.914.5111 / Fax: 702.914.4886

ARCHITECT
ALAMO ARCHITECTS
 108 King William
 San Antonio, Tx 78204
 Tel: 210.227.2612 / Fax: 210.227.9457

LANDSCAPE ARCHITECT
J. ROBERT ANDERSON FASLA
 1715 S. Capital of Texas Highway Suite 105
 Austin Tx 78746
 Tel: 512.329.8882 / Fax: 512.329.8883

STRUCTURAL ENGINEER
**JASTER - QUINTANILLA
 SAN ANTONIO, LLP.**
 125 West Sunset
 San Antonio, Tx 78209
 Tel: 210.349.9098 / Fax: 210.349.0146

MEP ENGINEER
GOETTING & ASSOCIATES INC
 12042 Blanco Road
 San Antonio, Tx 78216
 Tel: 210.330.7000 / Fax: 210.377.0256

CIVIL ENGINEER
**PAPE - DAWSON
 ENGINEERS INC.**
 555 E. Ramsey
 San Antonio, Tx 78216
 Tel: 210.375.9000 / Fax: 210.375.9020

PRELIMINARY
 NOT FOR REGULATORY
 APPROVAL PERMIT, OR
 CONSTRUCTION
 BOB ANDERSON
 TEXAS REG. NO. 734

JOB NO.: 100001 DRAWN BY: JOC

Common Area
 Landscape
 Materials Plans

L410