




X
W
U
T
S
R
P
N
M
L
J
H
G
F
E
D
C
B

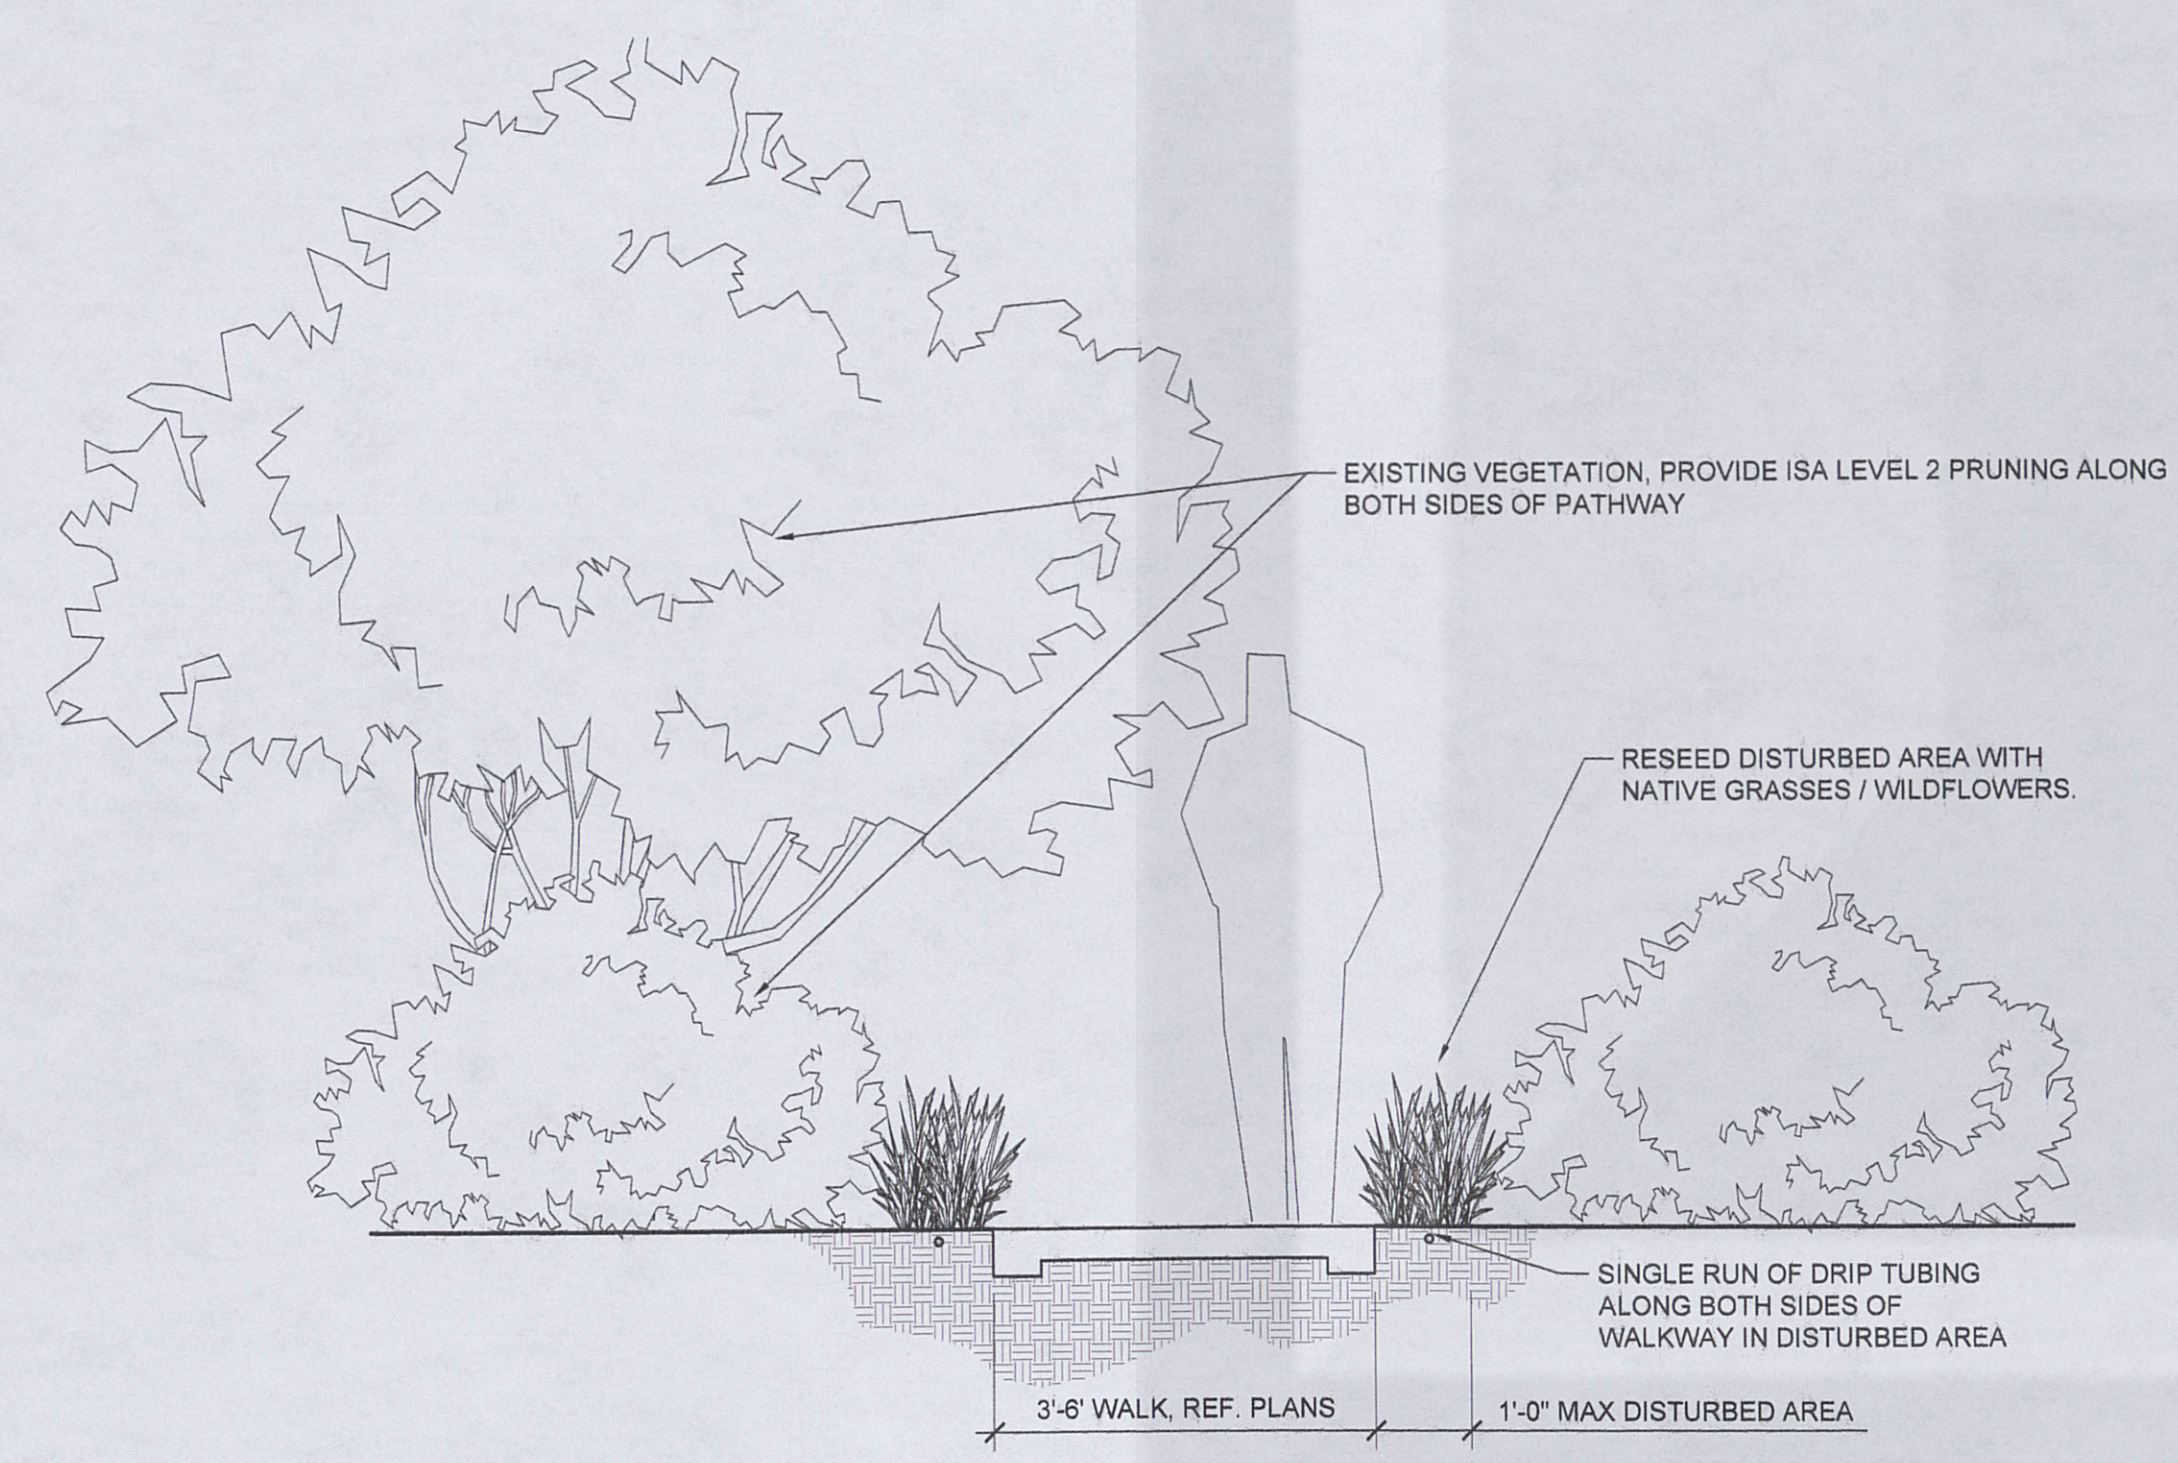


01 WALKWAY RESTORATION
SECTION 1/2"=1'-0"

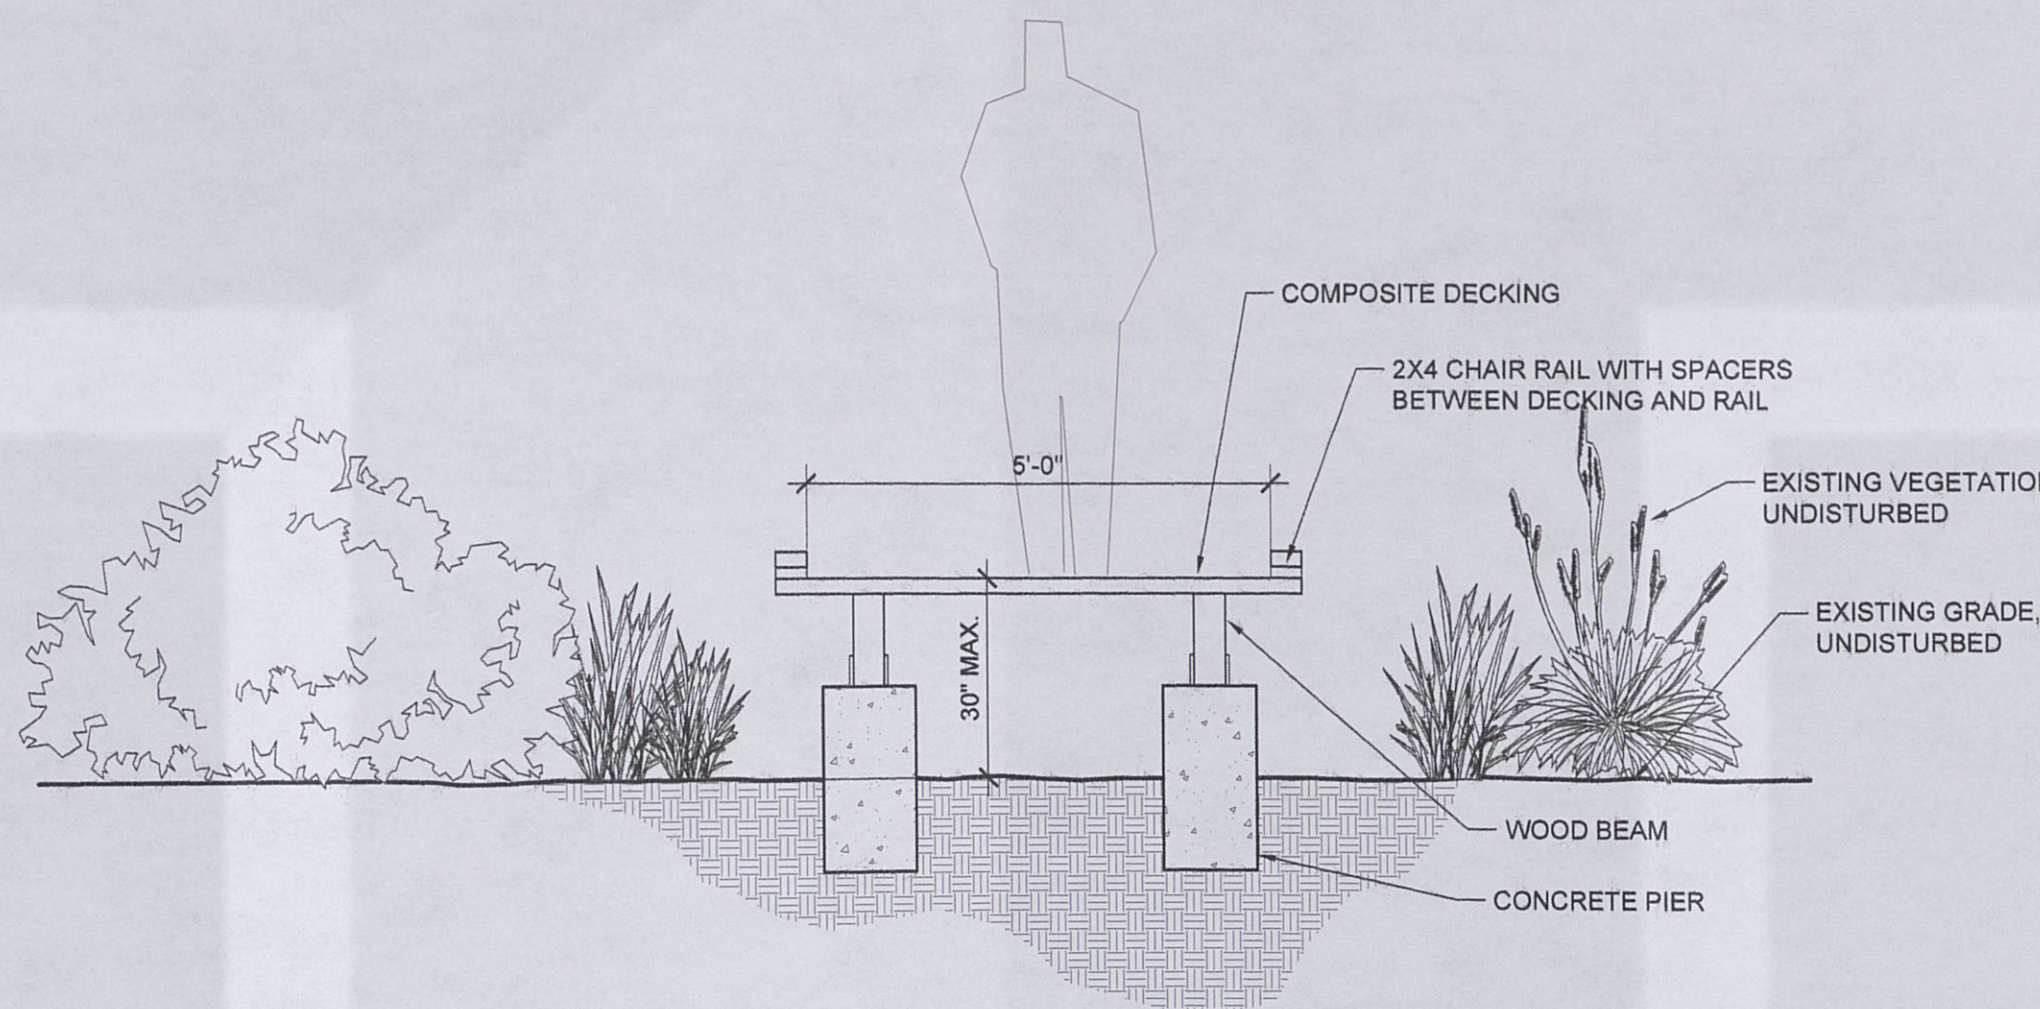


02 BOARDWALK
SECTION 1/2"=1'-0"

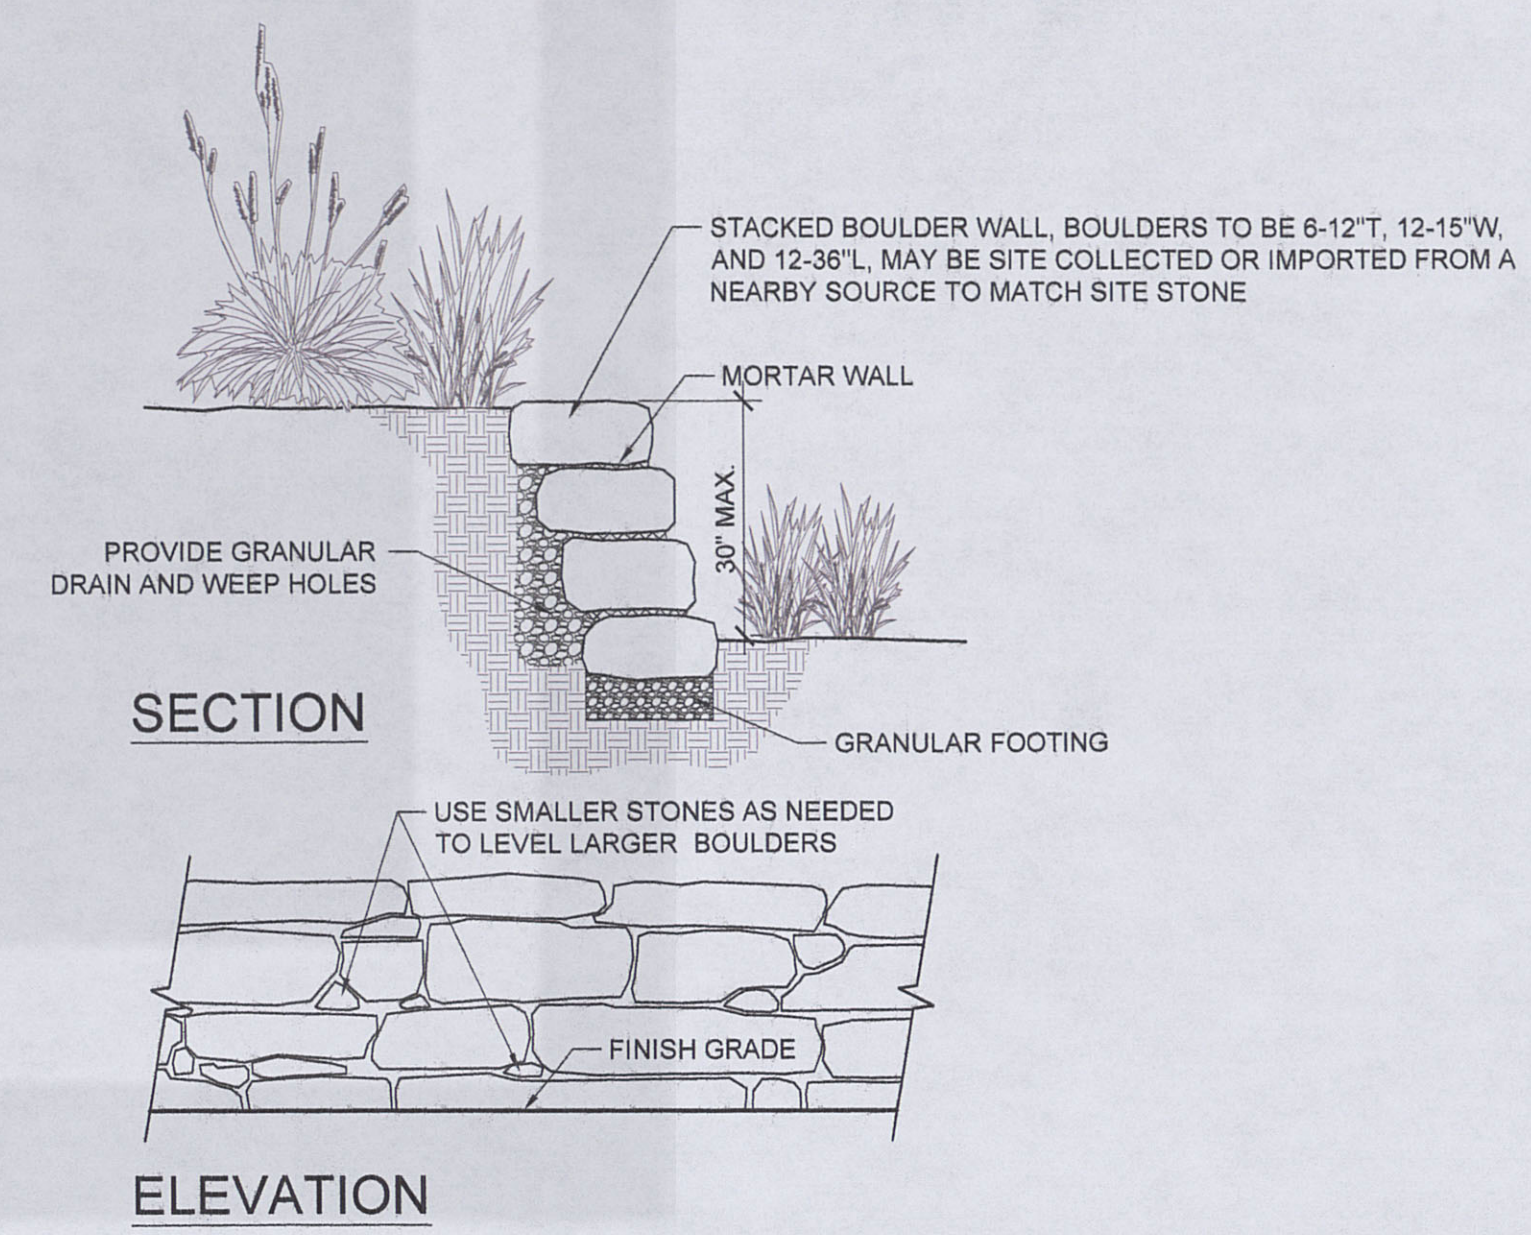


03 STACKED BOULDER WALL
DETAIL 1/2"=1'-0"

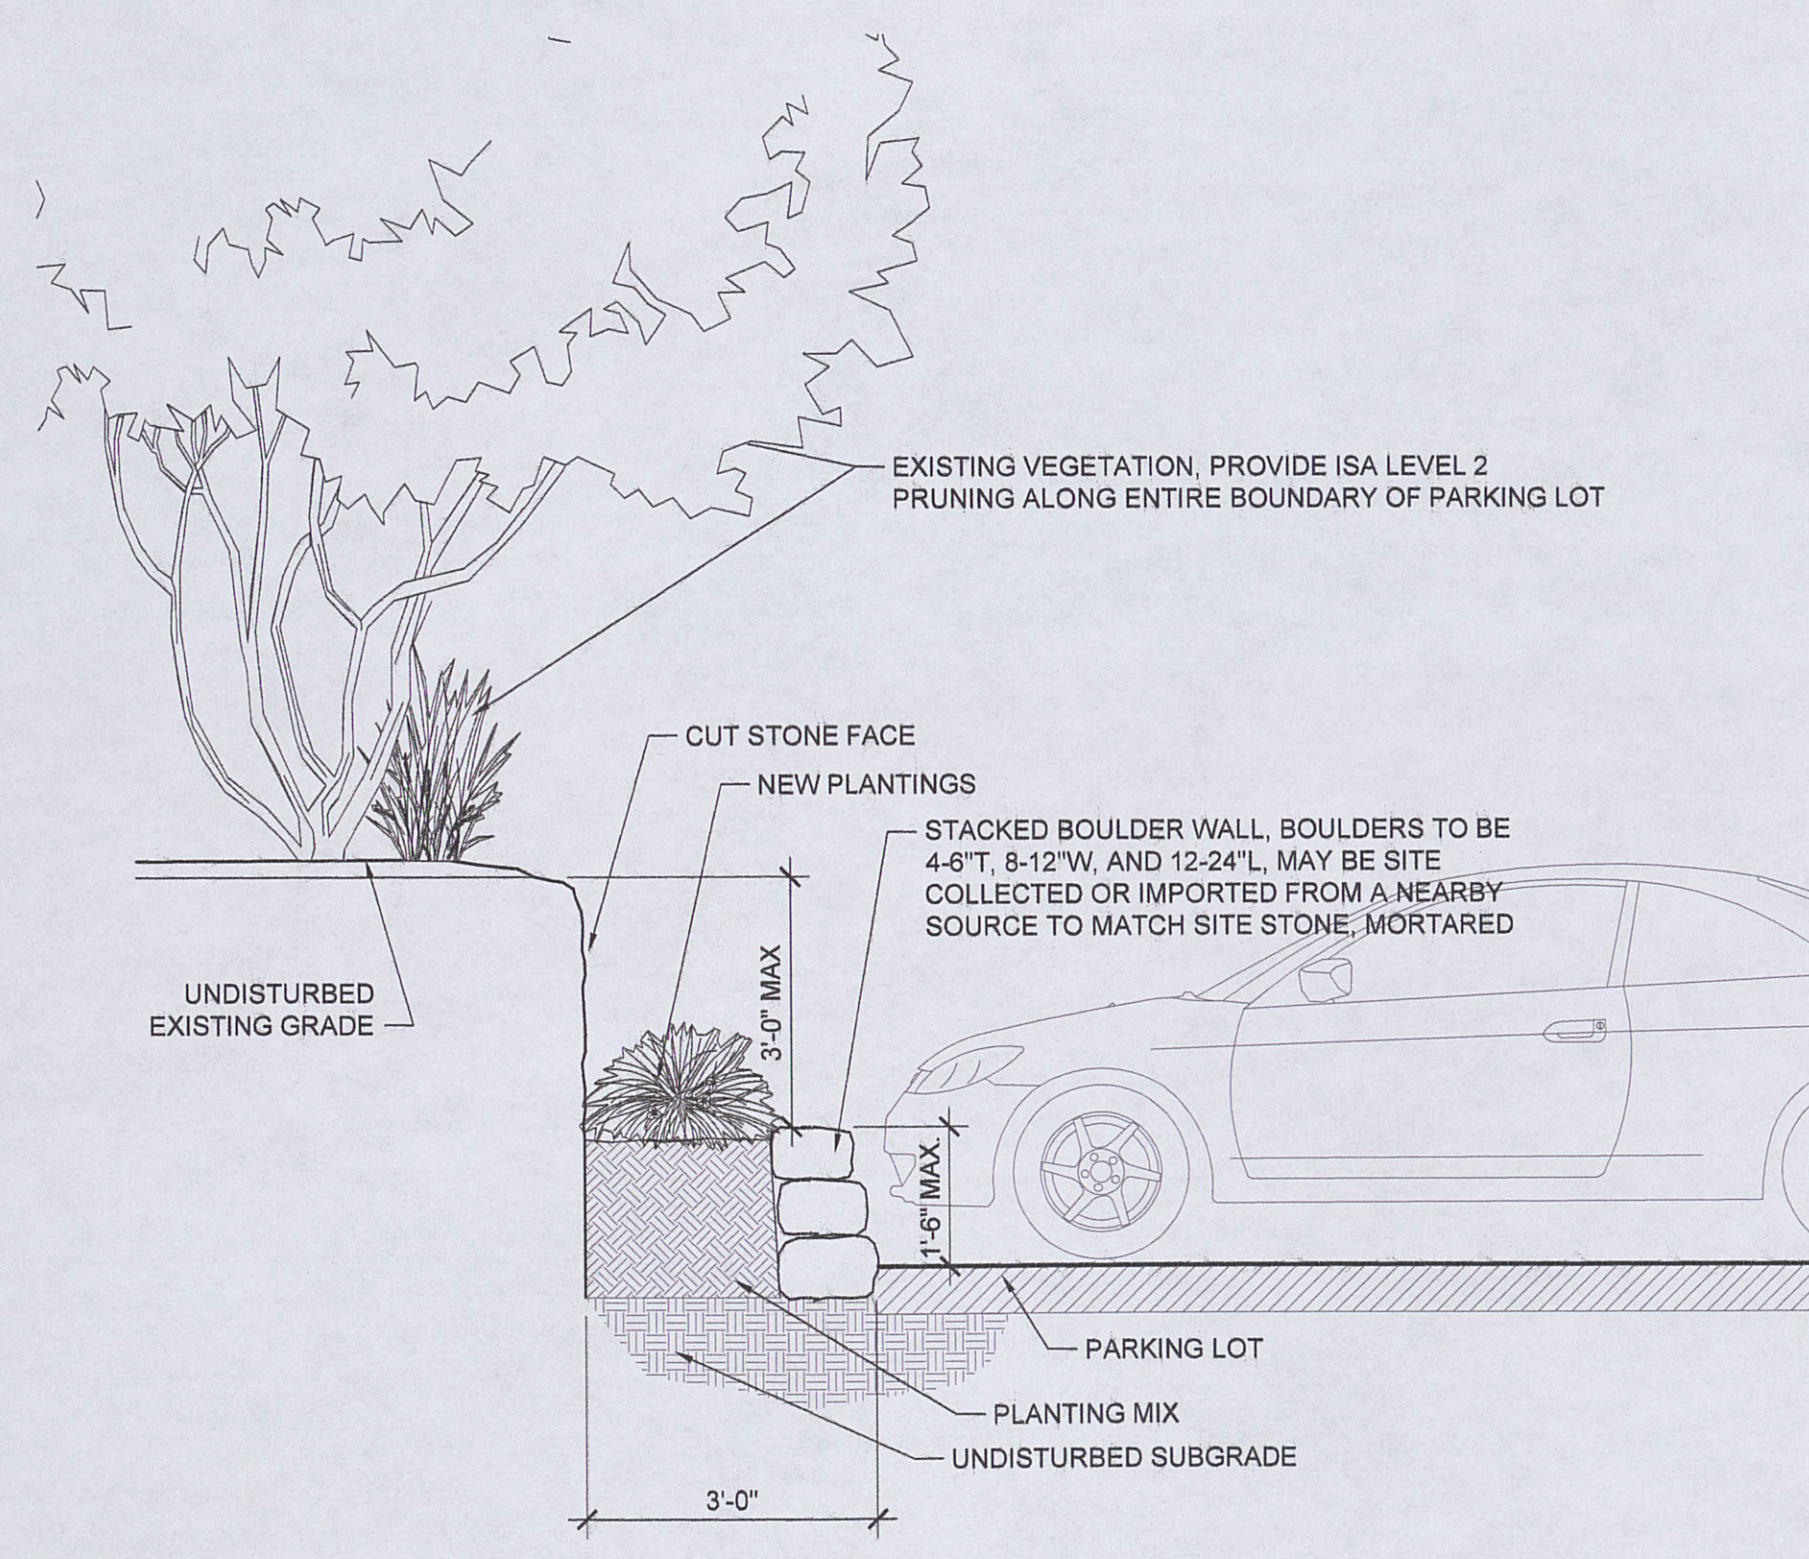


04 PARKING LOT AT CUT WALL CONDITION (<3')
SECTION 1/2"=1'-0"

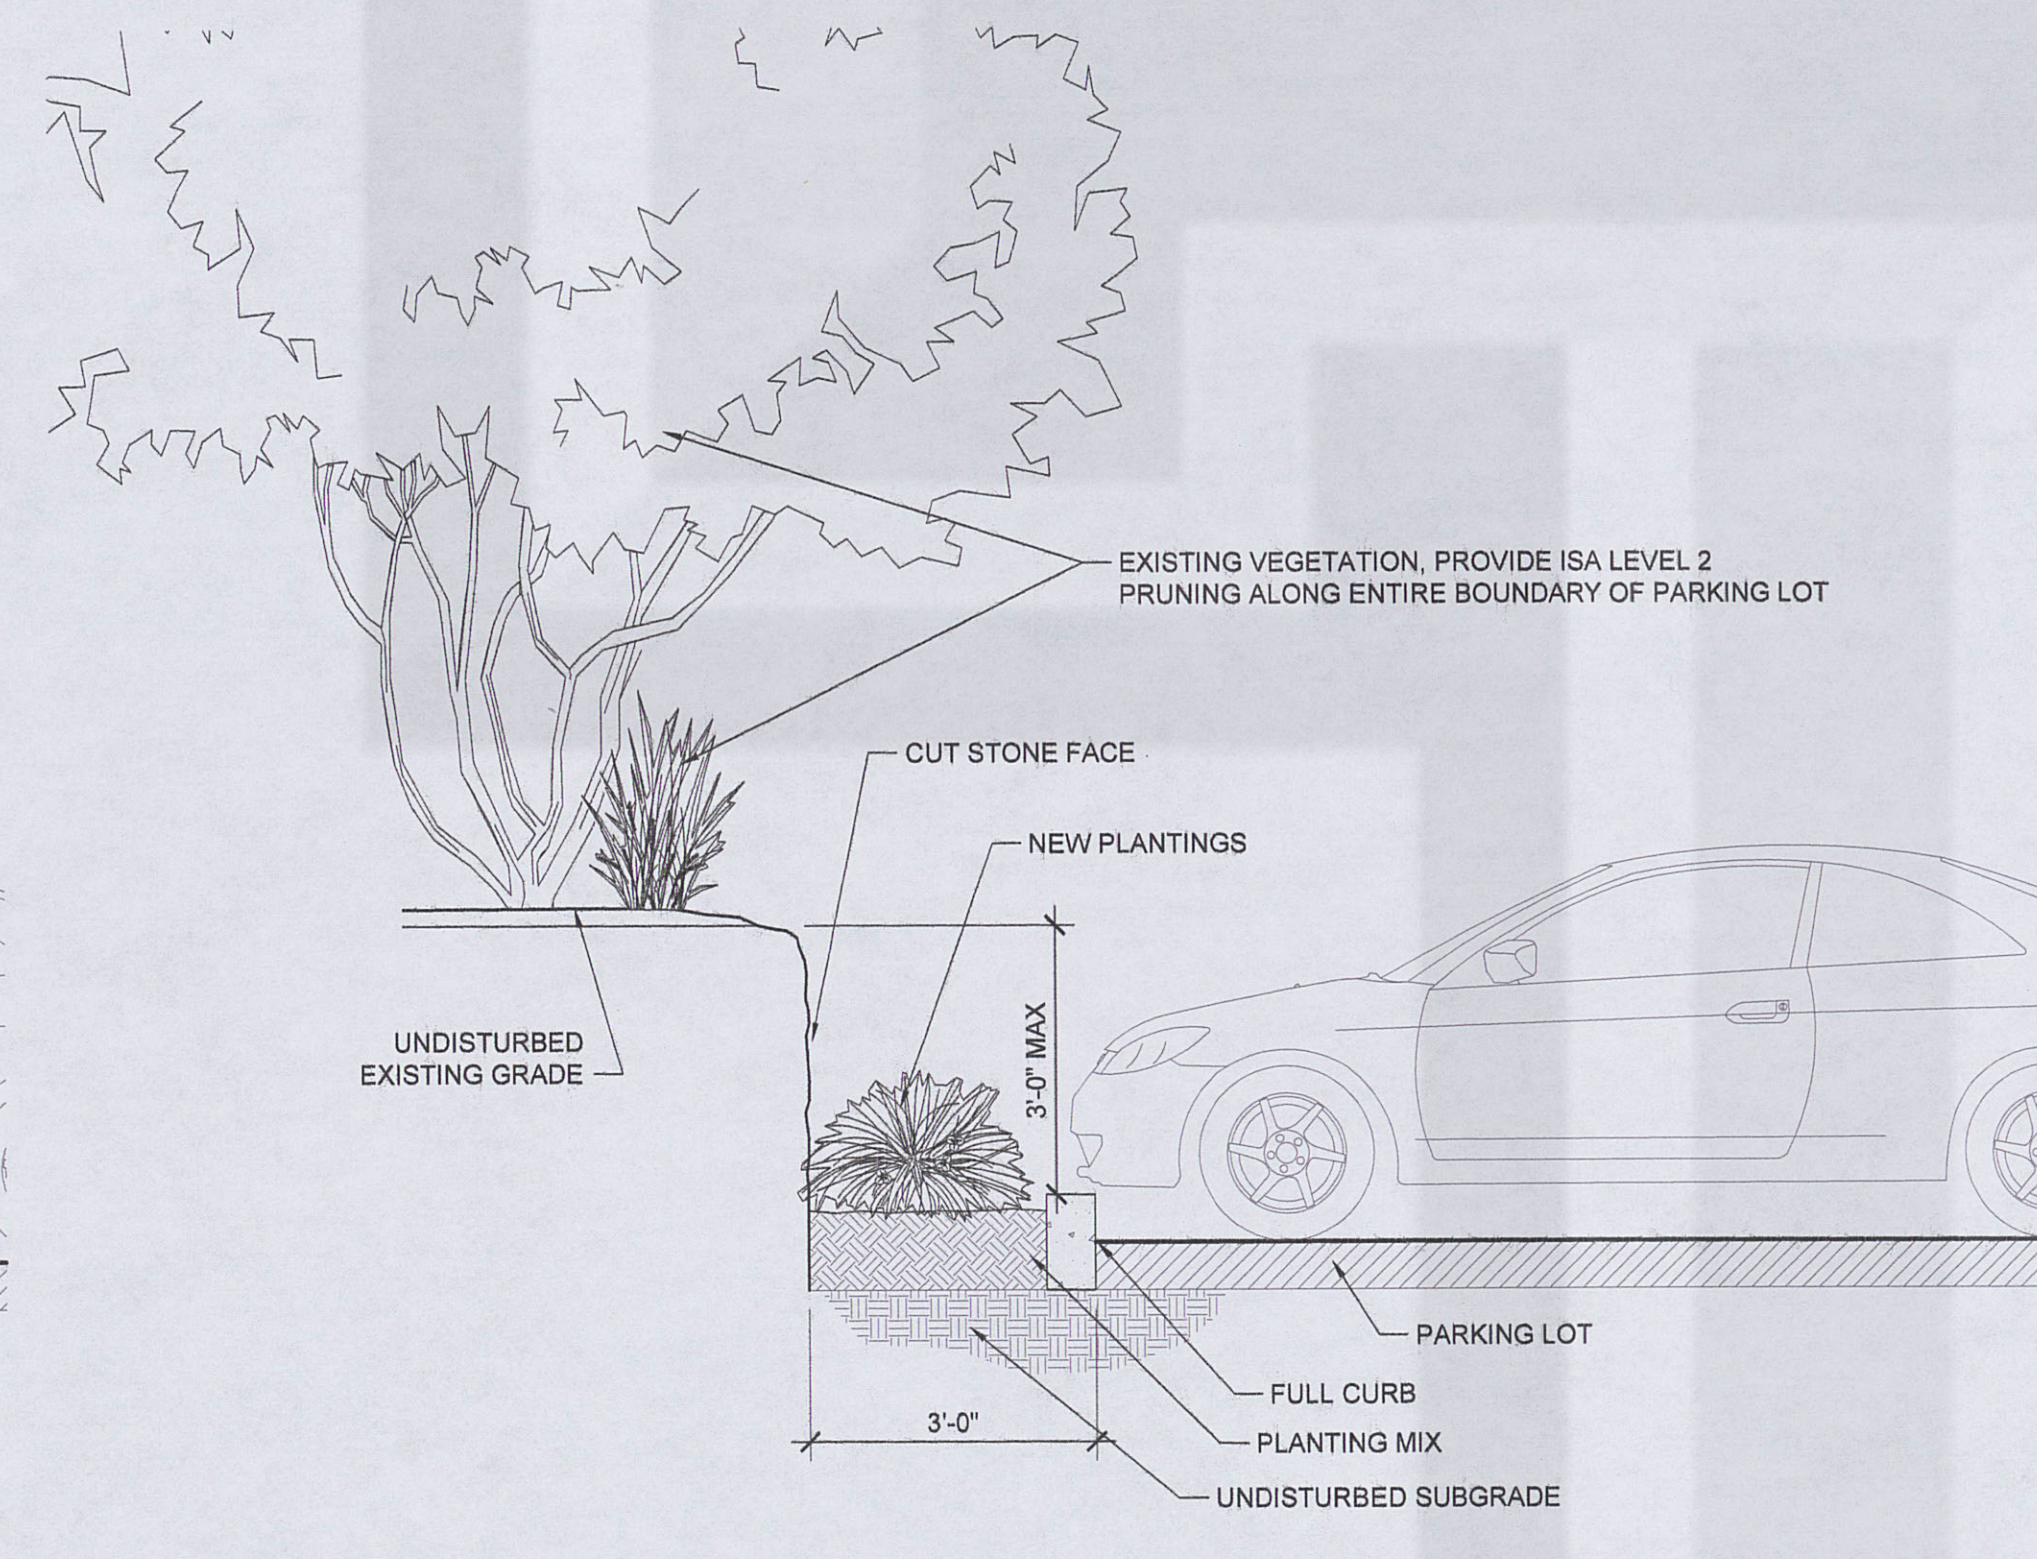

05 PARKING LOT AT CUT WALL CONDITION (>3')
SECTION 1/2"=1'-0"

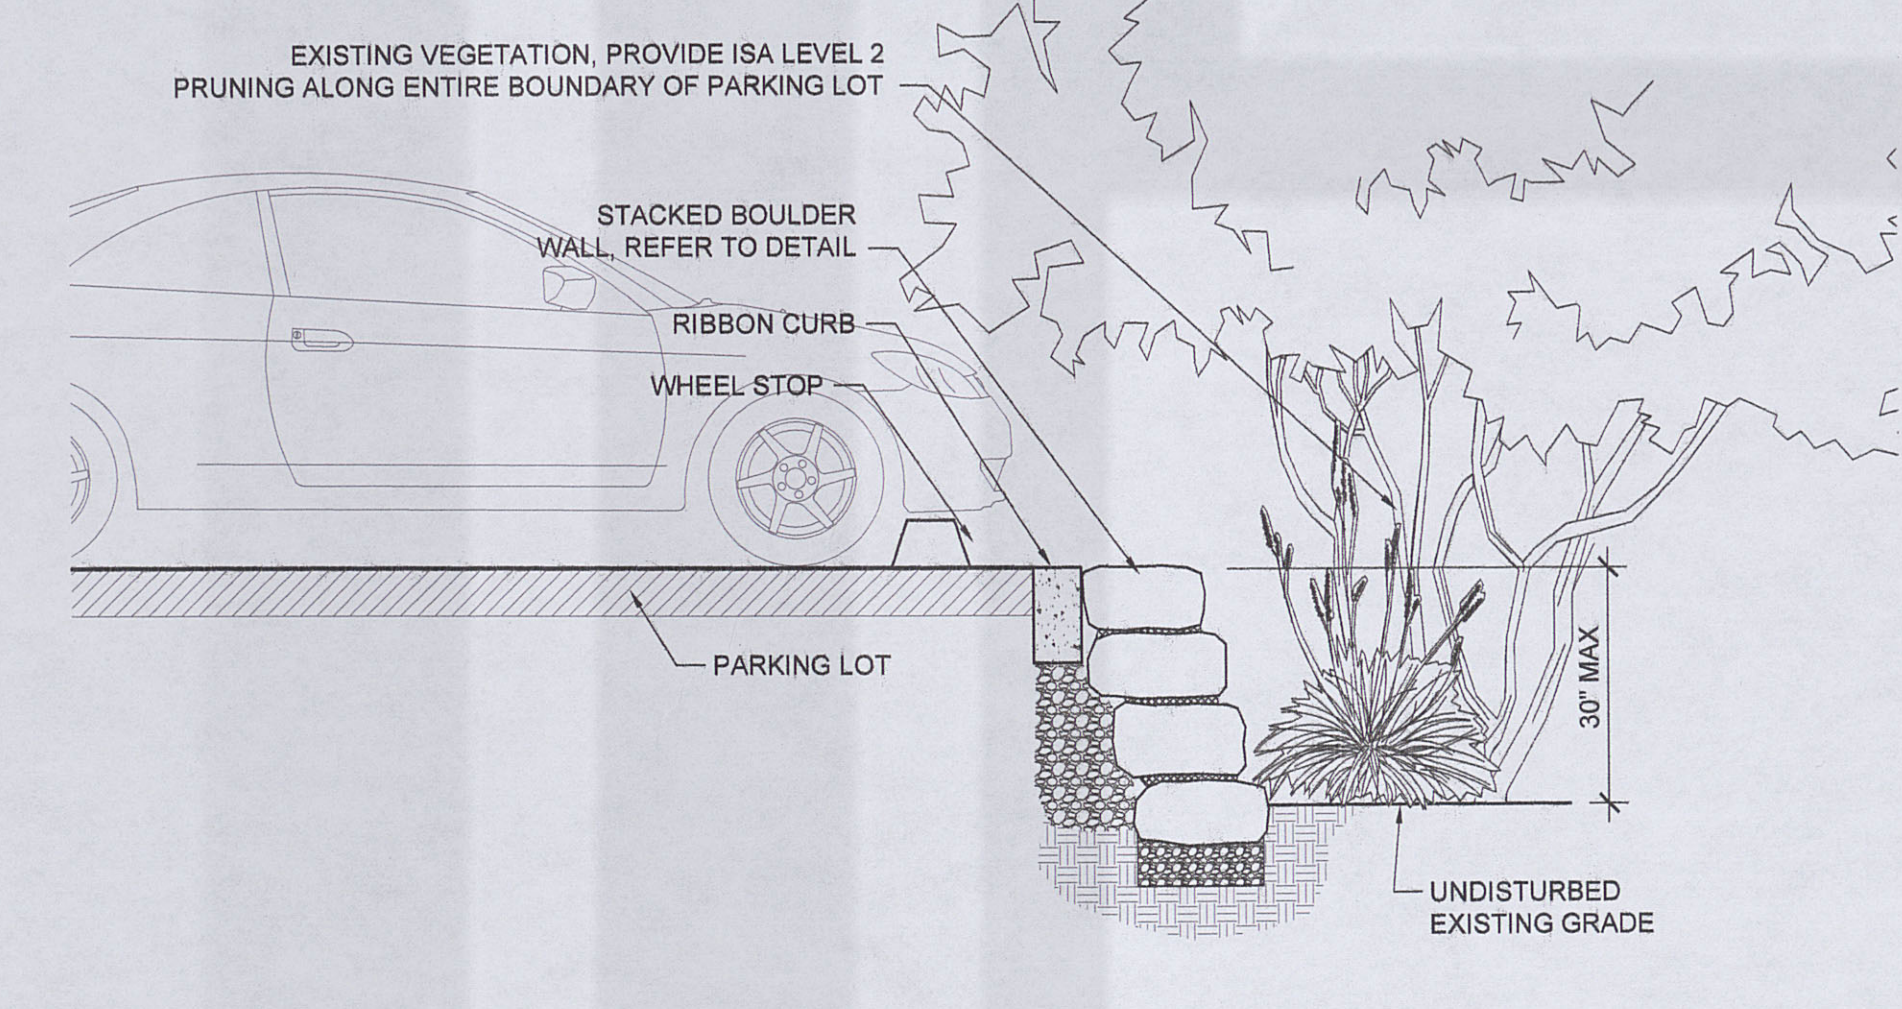


06 PARKING LOT AT FILL WALL CONDITION
SECTION 1/2"=1'-0"

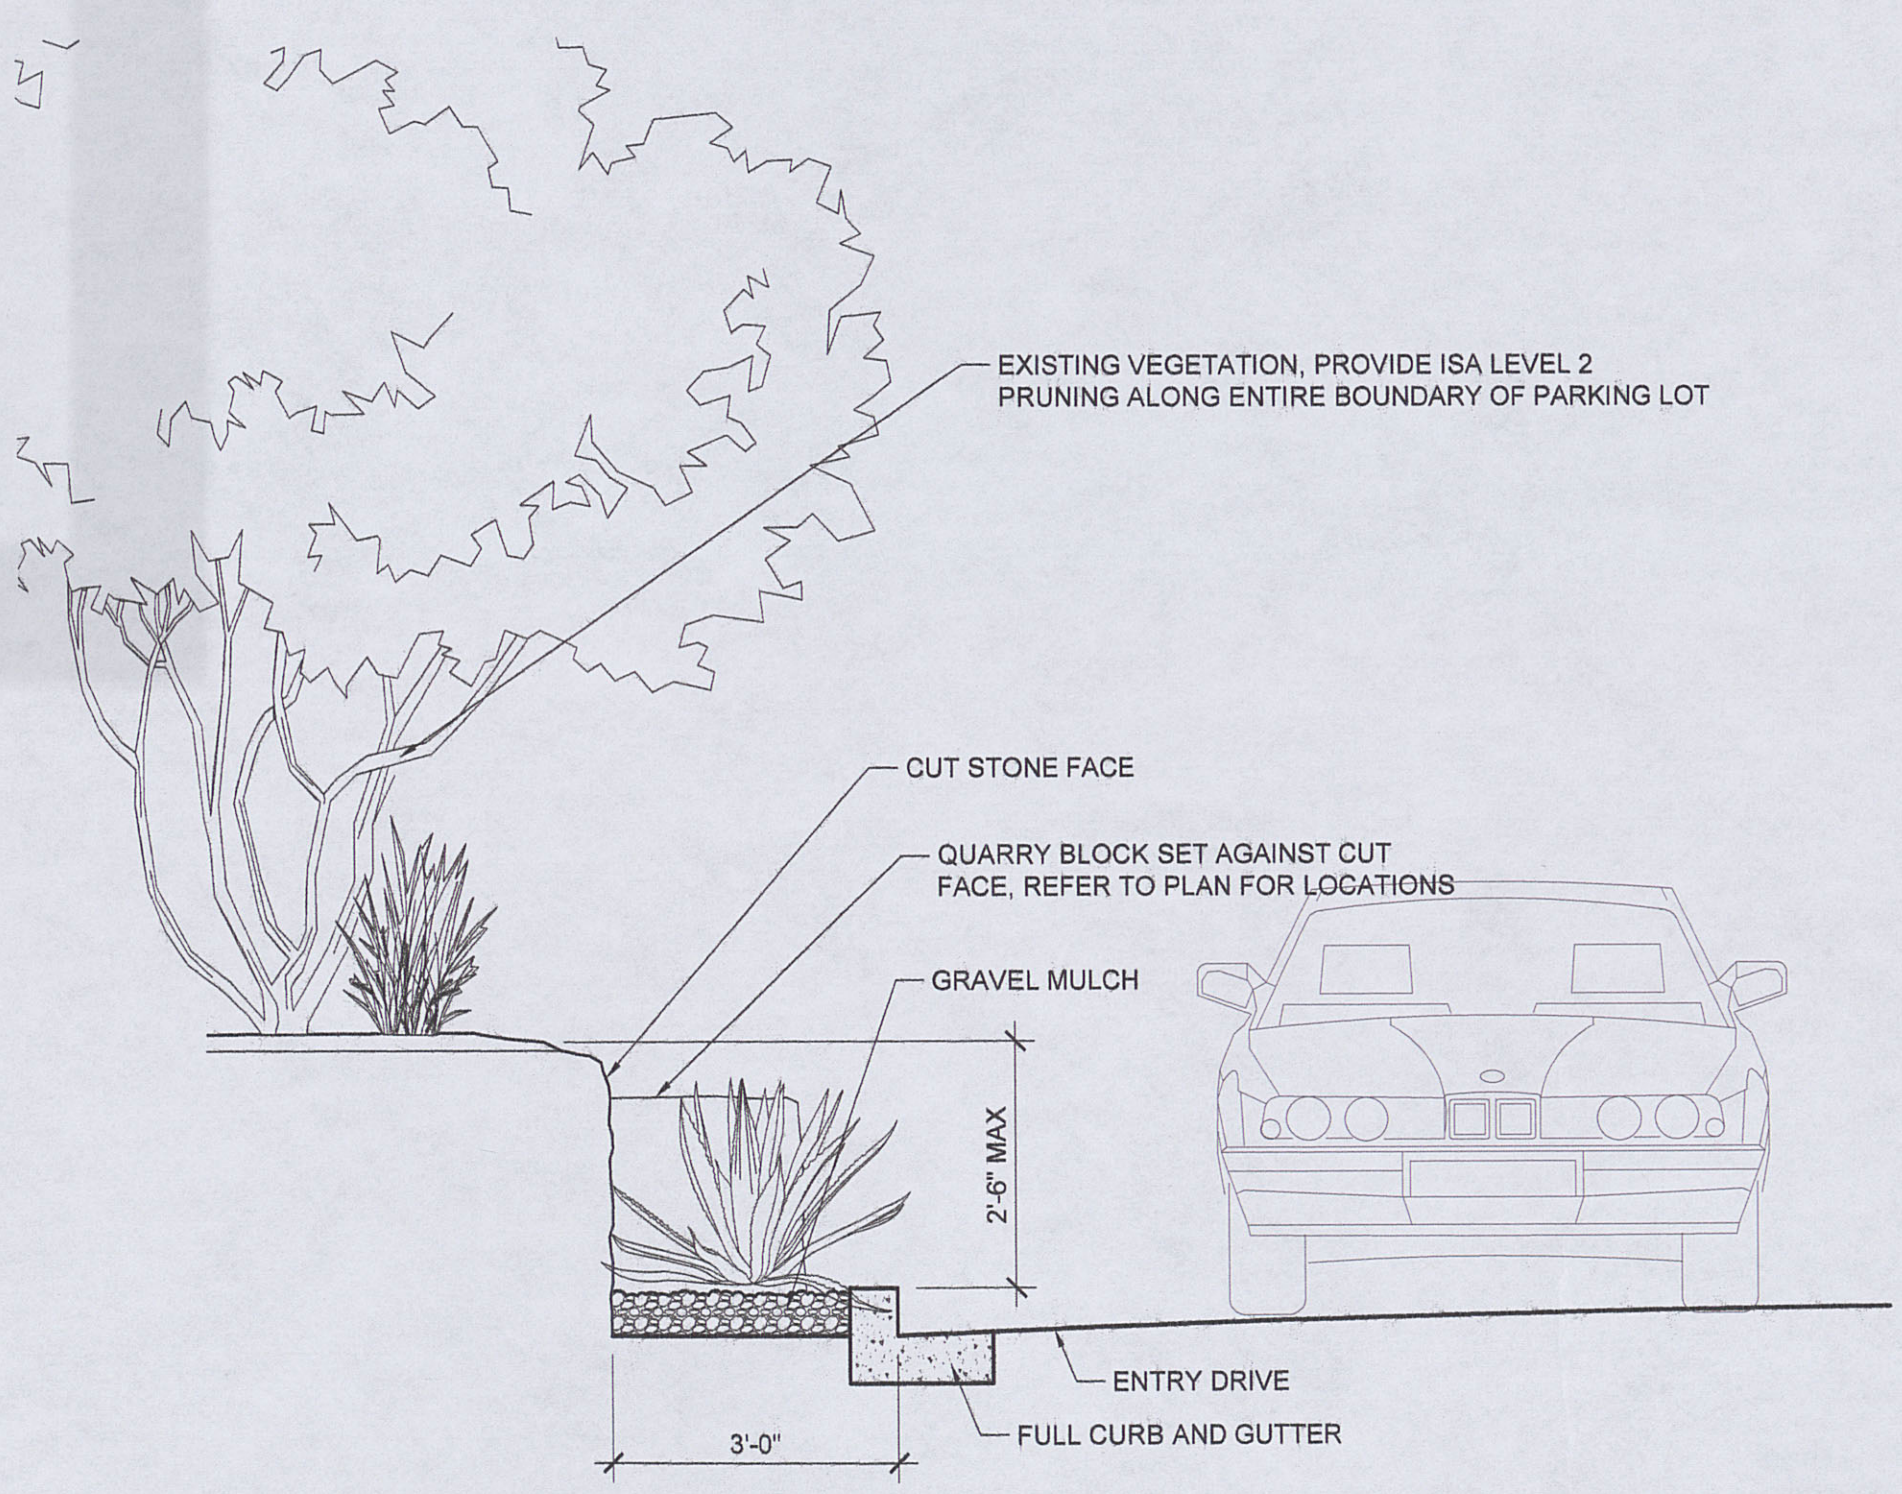


07 ENTRY DRIVE AT CUT WALL CONDITION
SECTION 1/2"=1'-0"

NOTE:
OCCURS IN APPROXIMATELY 60%
OF FLUSH CURB SITUATIONS

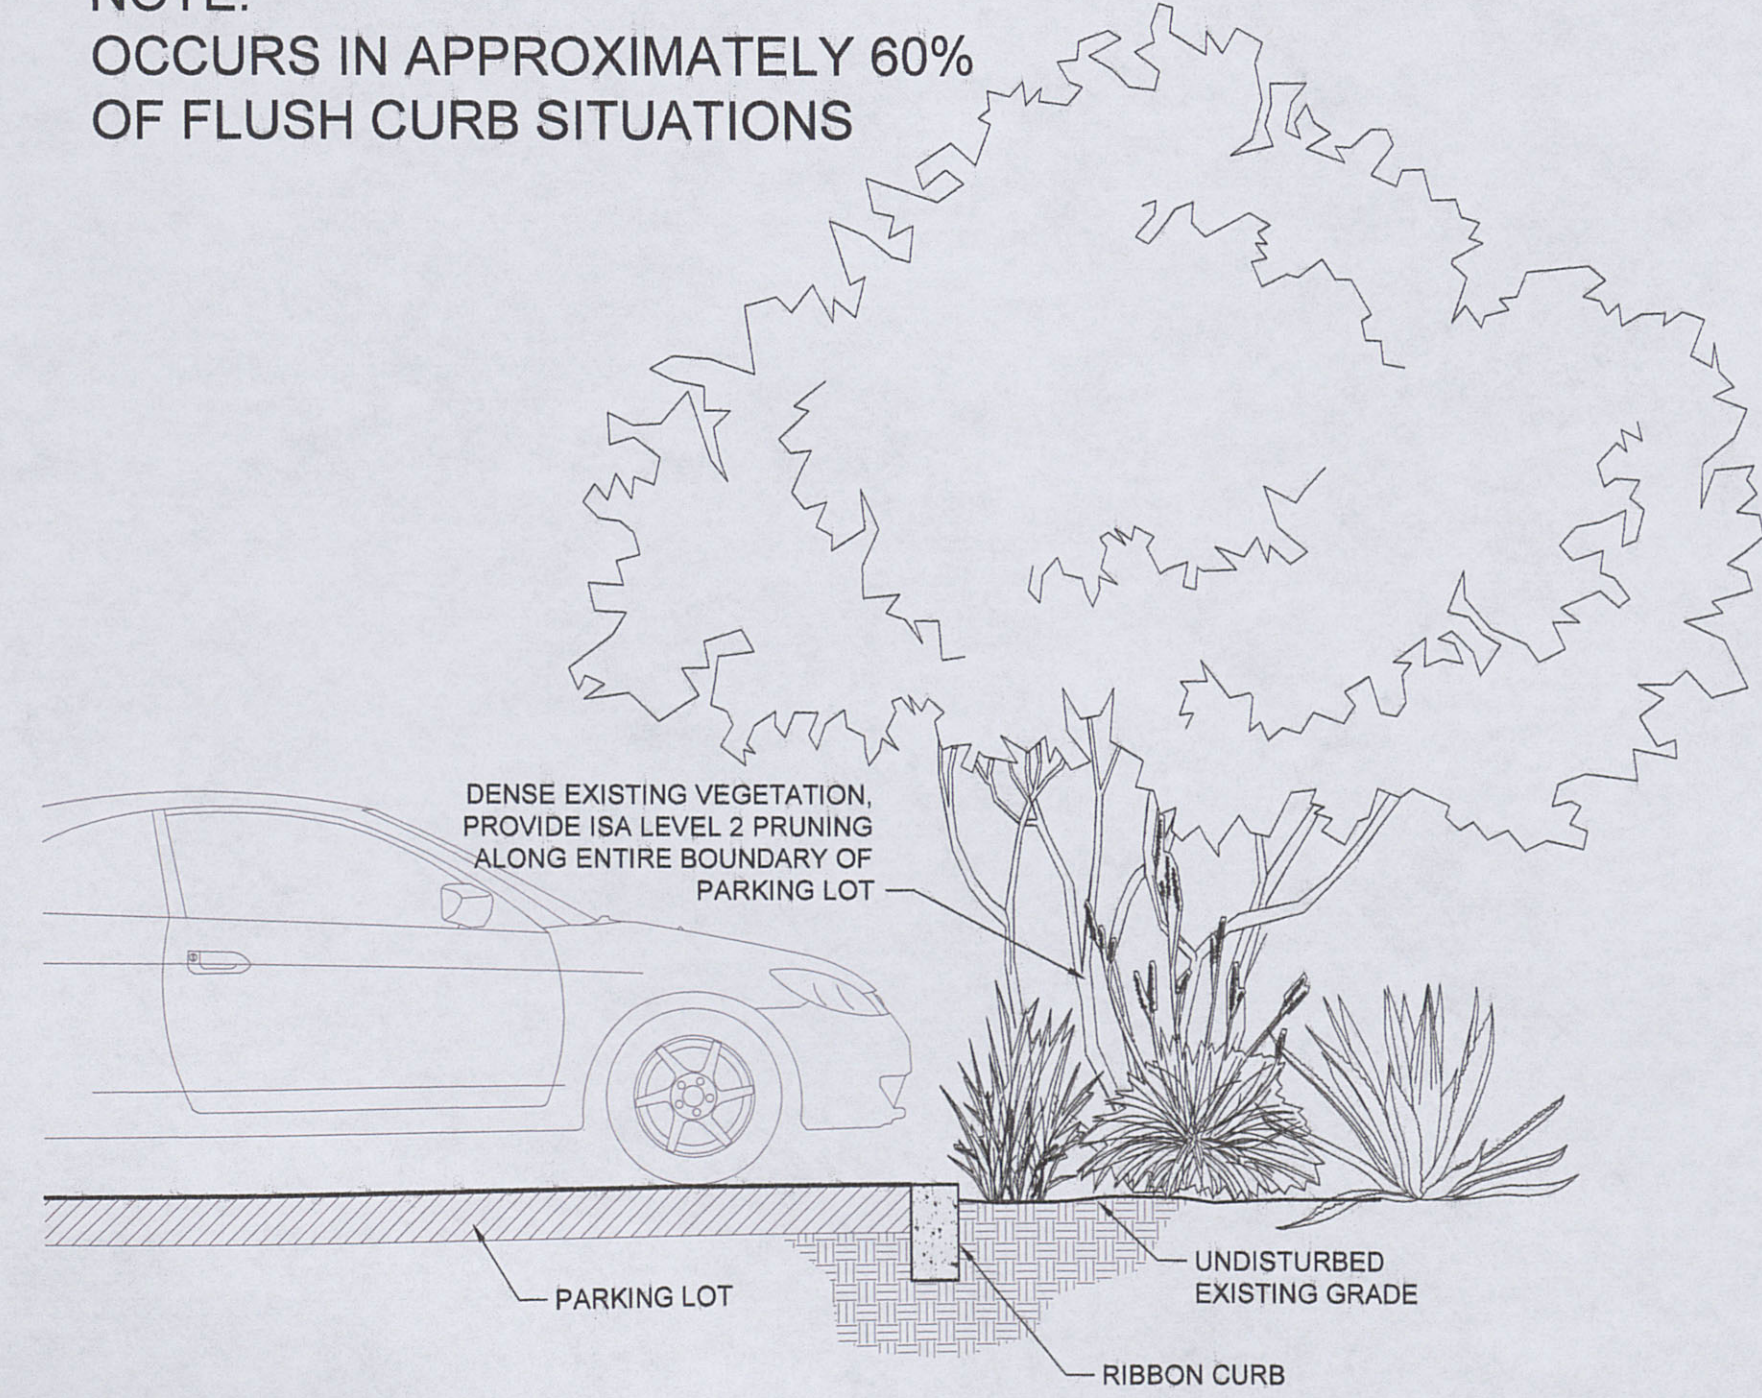


08 PARKING LOT AT DENSE EXISTING VEGETATION
SECTION 1/2"=1'-0"


NOTE:
OCCURS IN APPROXIMATELY 40%
OF FLUSH CURB SITUATIONS

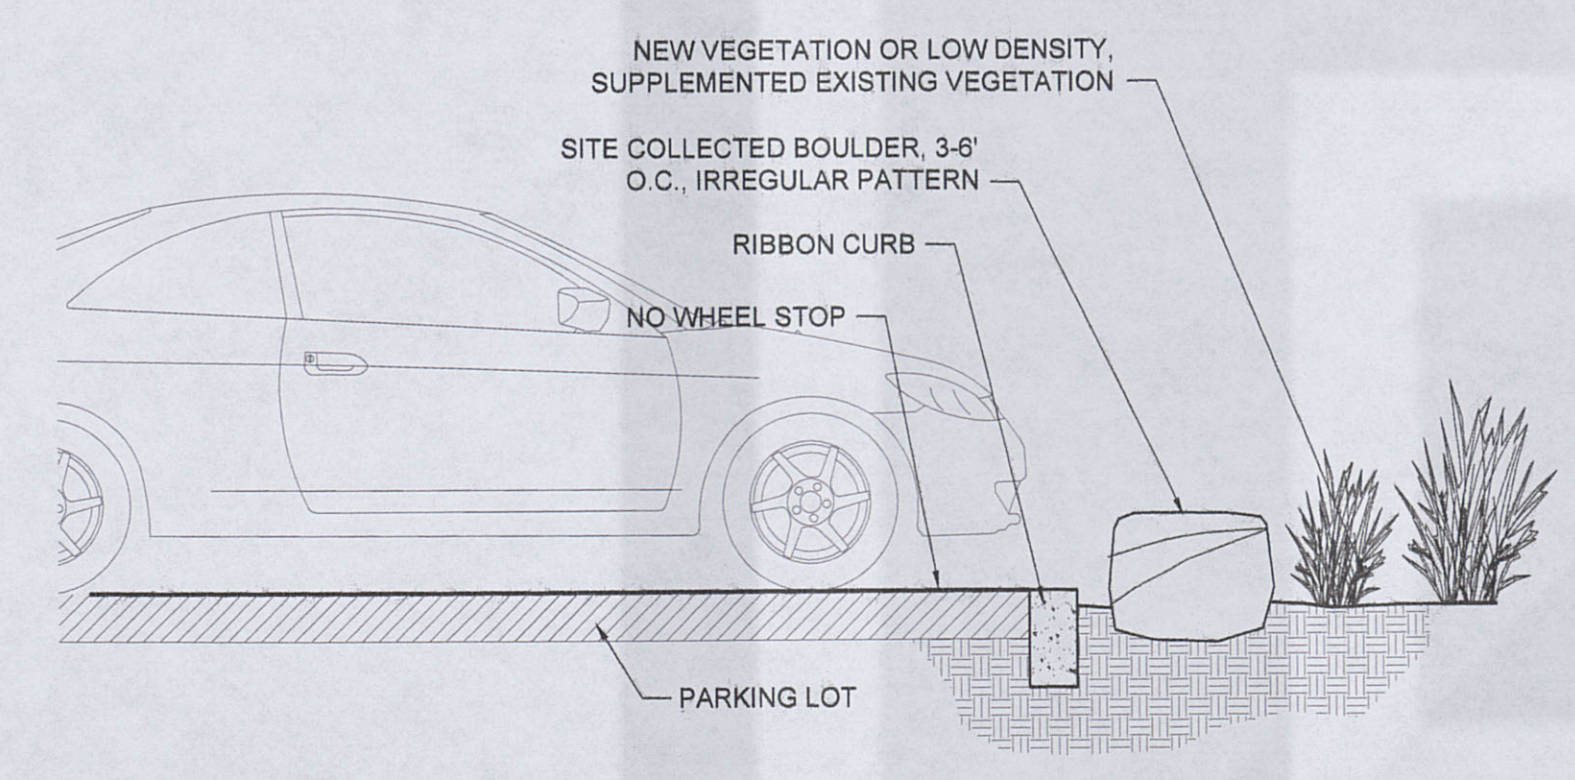

09 PARKING LOT AT SPARSE/NEW VEGETATION
SECTION 1/2"=1'-0"

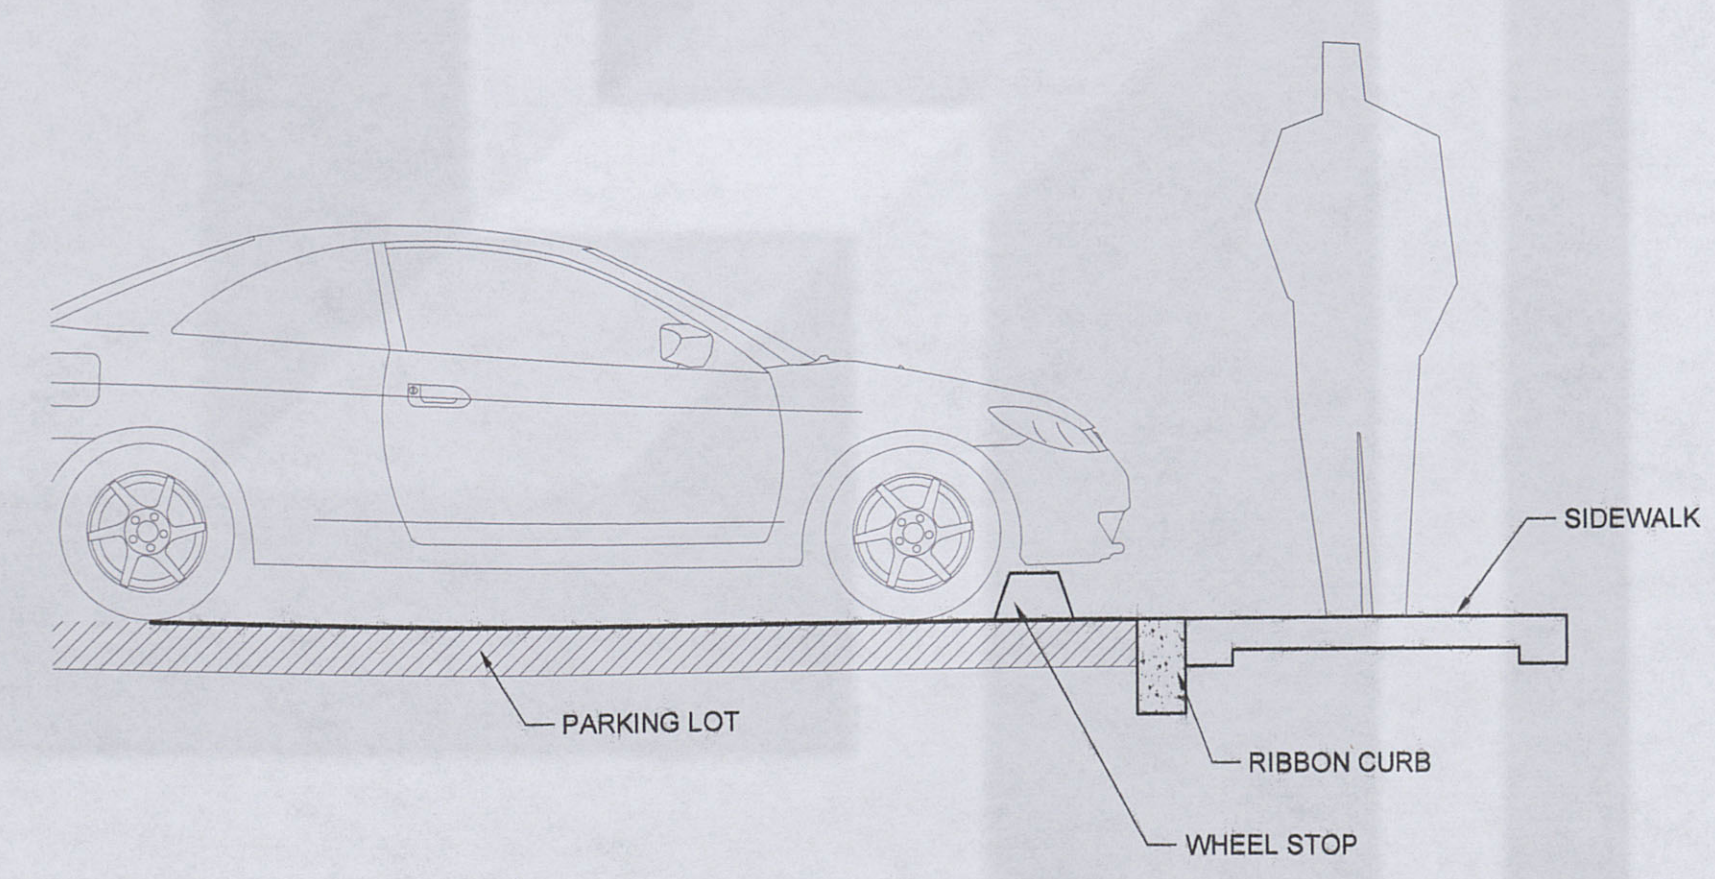

10 PARKING LOT AT PEDESTRIAN WALKWAY
SECTION 1/2"=1'-0"

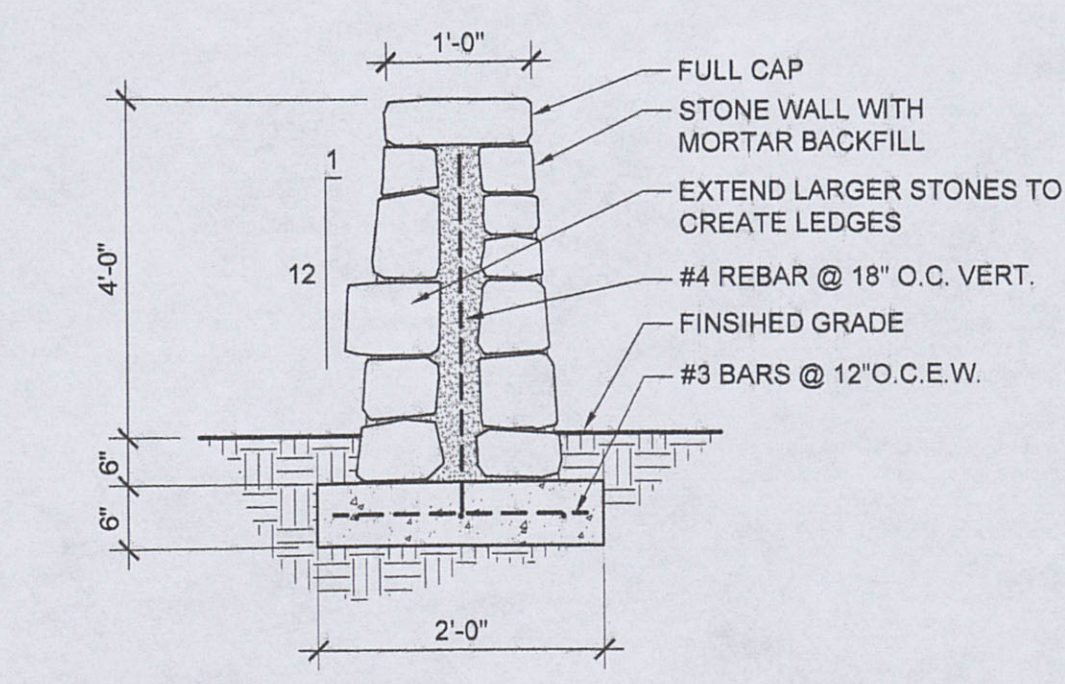

11 FREE STANDING STONE WALL
SECTION 1/2"=1'-0"

NATIONAL WILDLIFE
San Antonio
Sales and Service Center
360° THREESIXTY ARCHITECTURE
Owner:
National Wildlife Investors, Inc.
375 North Front Street, Suite 200
Columbus, Ohio 43215
Architect of Record:
360° Architecture, Inc.
375 North Front Street, Suite 200
Columbus, Ohio 43215
1-614-221-5407
1-614-221-5510
Master Planner:
Myers Schwaninger
462 South Ludlow Alley
Columbus, Ohio 43215
Civil Engineers:
Page Design
658 East Ramsey
San Antonio, Texas 78216
Landscape Architect:
J. Robert Anderson
3718 Merchance Road
Austin, Texas 78704
Structural Engineers:
Jesse James & Associates
5903 Trane Road
Dublin, Ohio 43017
MEP Engineers:
Parker Engineering Associates
6120 Wilson Road
Dublin, Ohio 43016
Technology Engineers:
Bluestone
4731 Greenacre Road, Suite B
Johnston, Iowa 50131
Food Service Consultant:
Orlando Espinosa
129 Smithridge Road
Glen Mills, PA 19042

COPYRIGHT © 2010 360° ARCHITECTURE, INC.
www.360arch.com
REFERENCE DRAWING
NOT FOR CONSTRUCTION
key plan
January 3, 2011
Design Development
100600
HARDSCAPE
DETAILS
L 2.1