


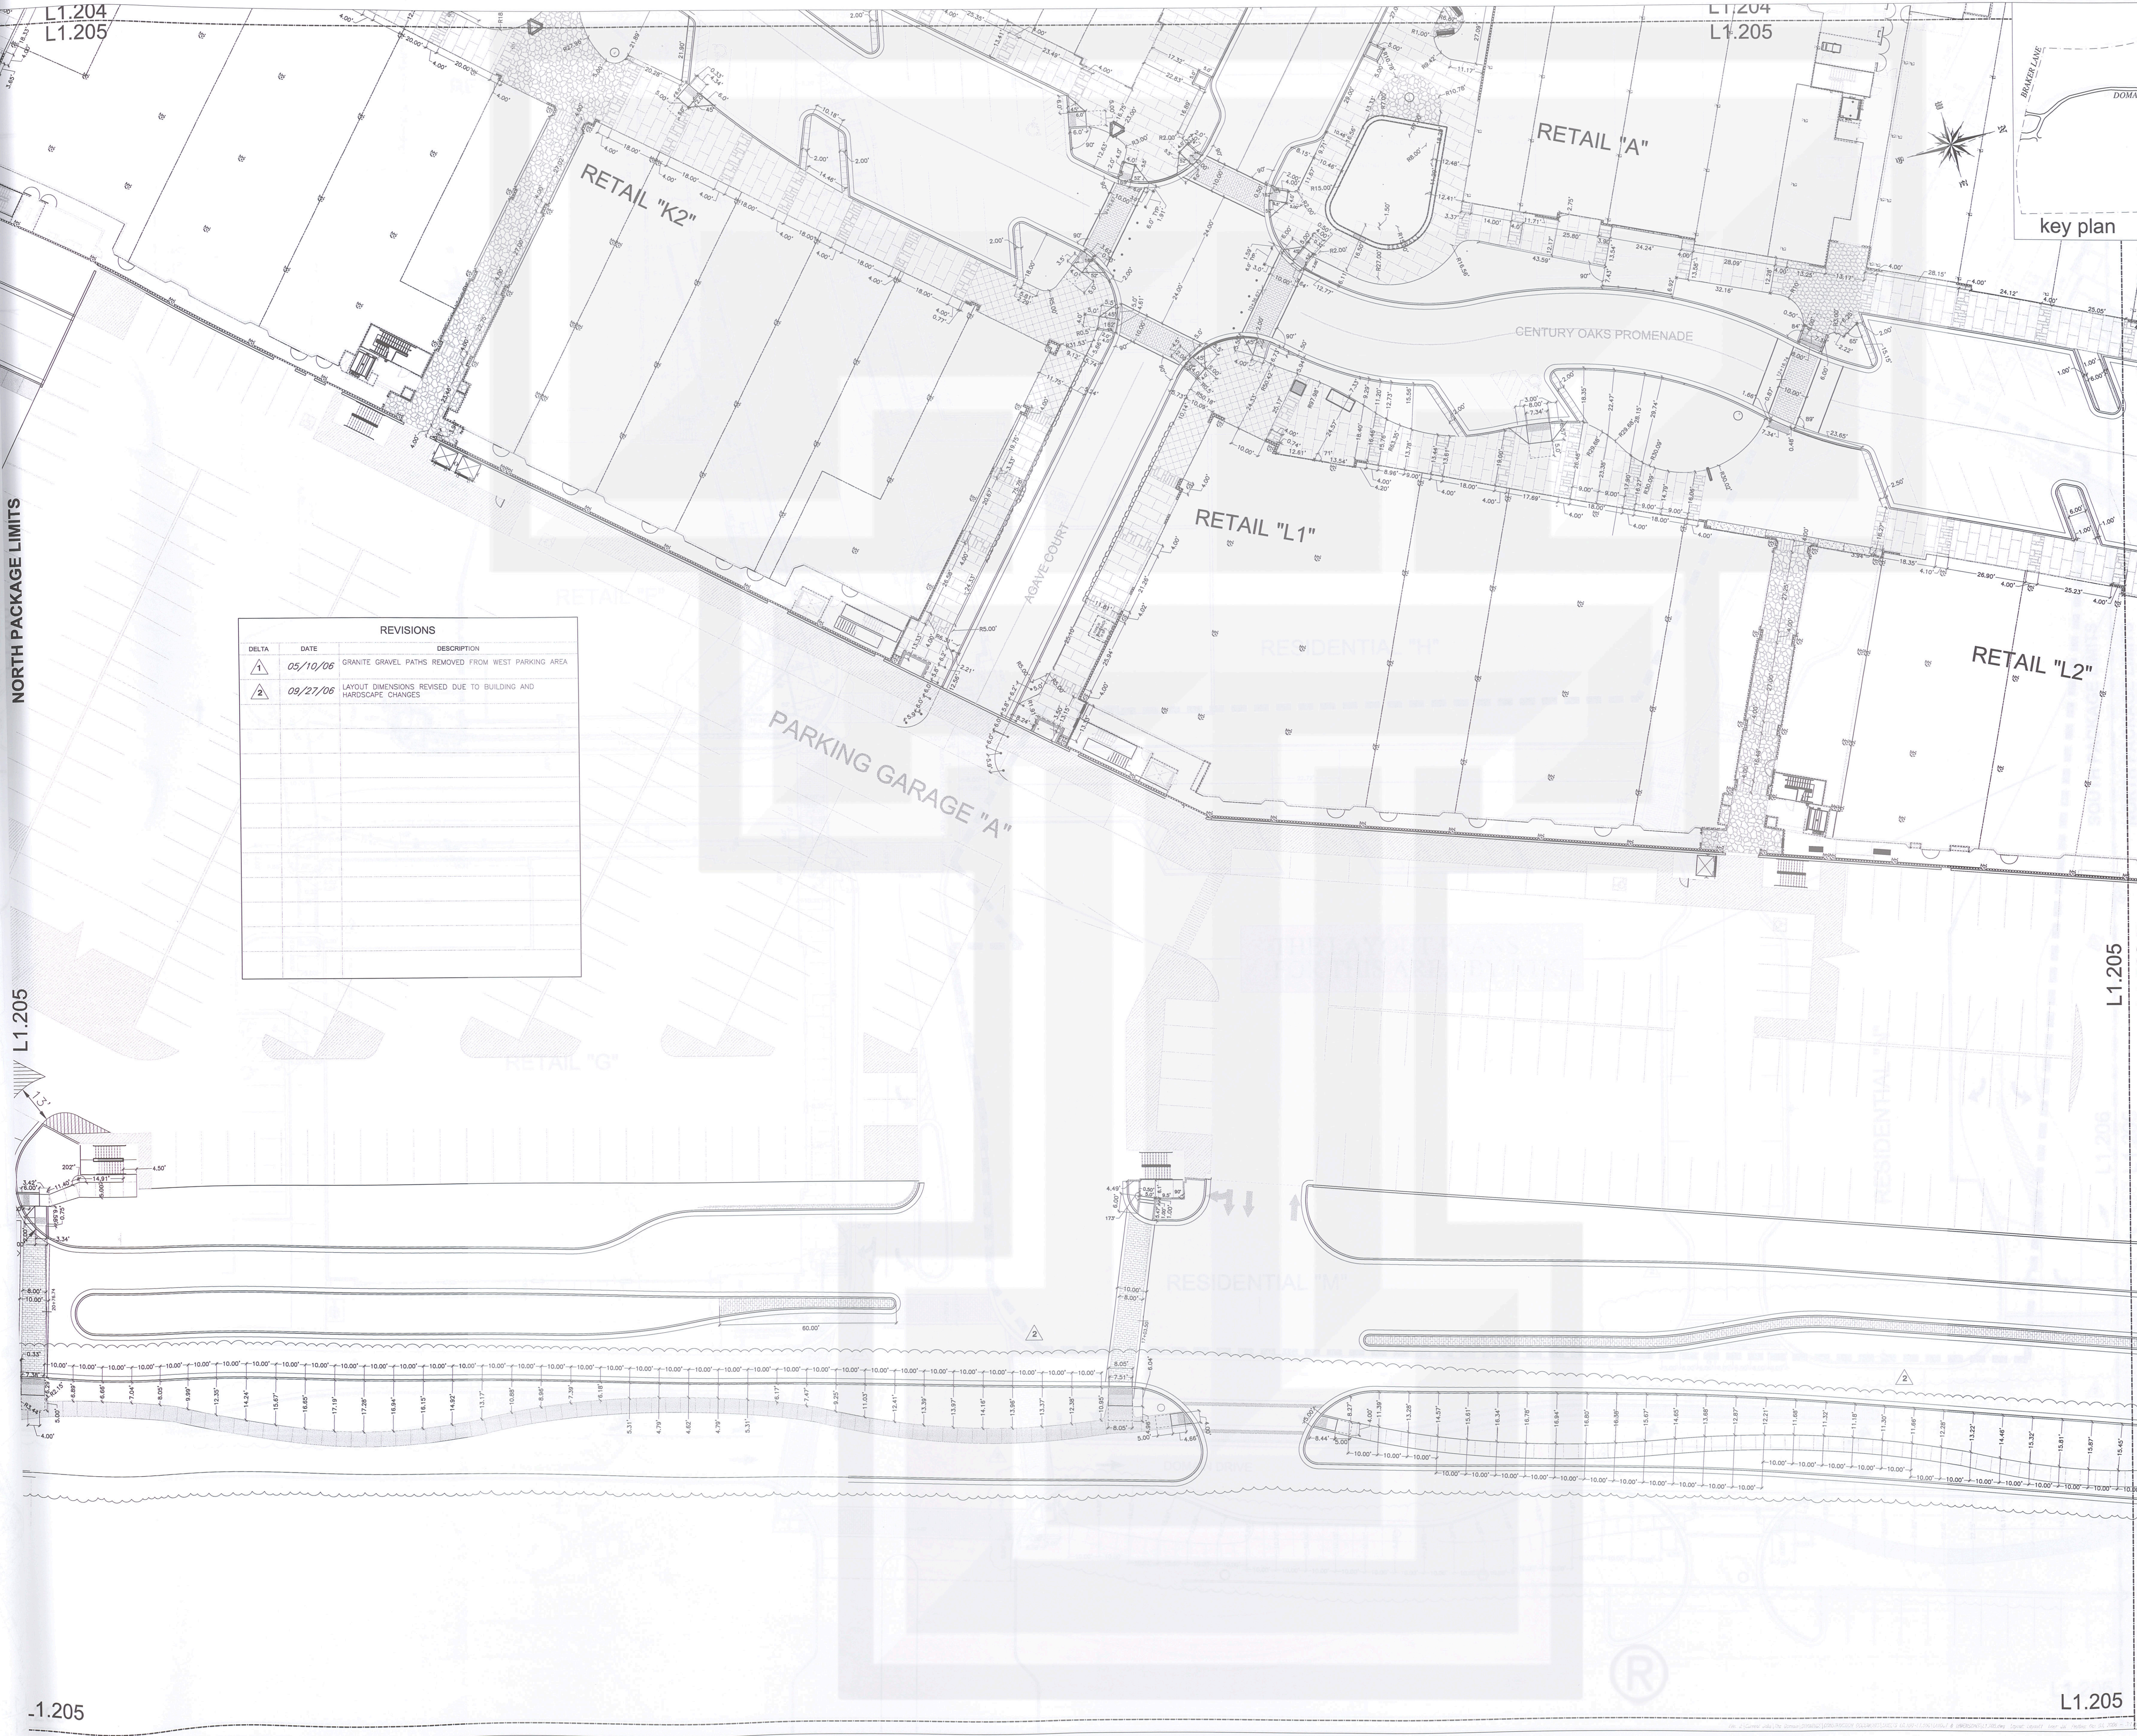


NORTH PACKAGE LIMITS

L1.205


L1.205

REVISIONS		
DELTA	DATE	DESCRIPTION
1	05/10/06	GRANITE GRAVEL PATHS REMOVED FROM WEST PARKING AREA
2	09/27/06	LAYOUT DIMENSIONS REVISED DUE TO BUILDING AND HARDSCAPE CHANGES


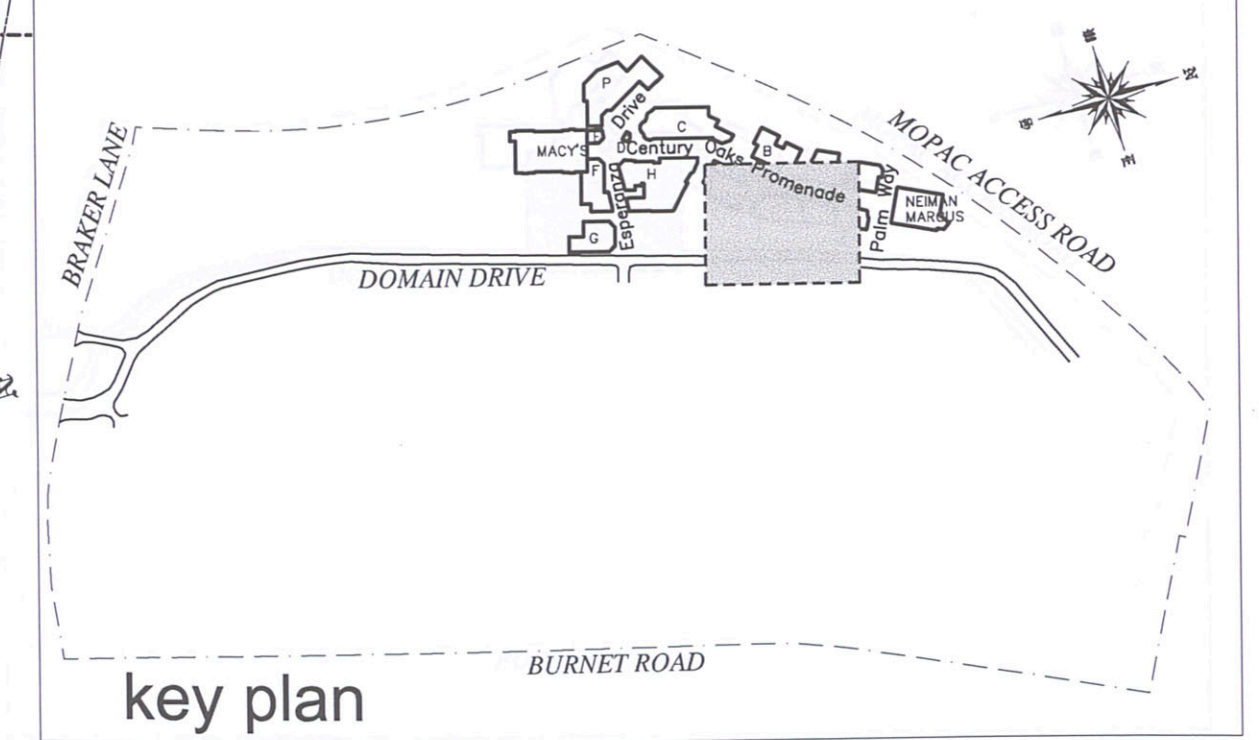


key plan

A JOINT VENTURE OF:

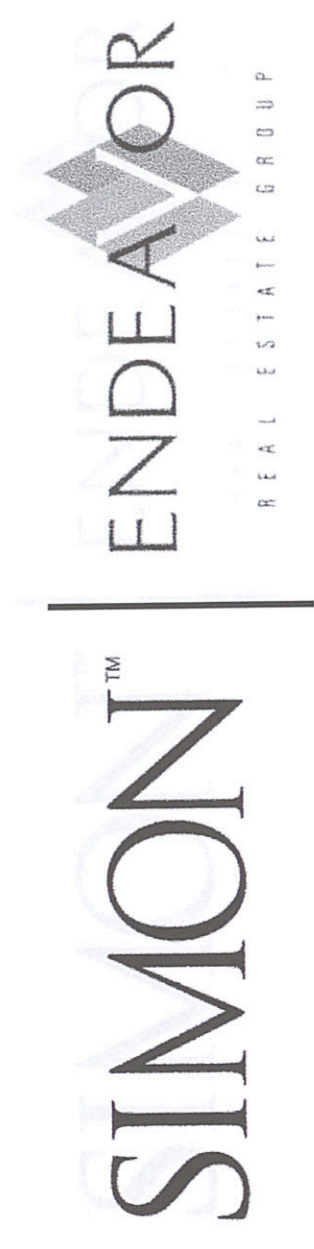

J. Robert Anderson, FASLA
landscape architects . austin, texas .
3718 MANCHACA ROAD
AUSTIN, TEXAS 78704
512.440.1049
440-8000 FAX

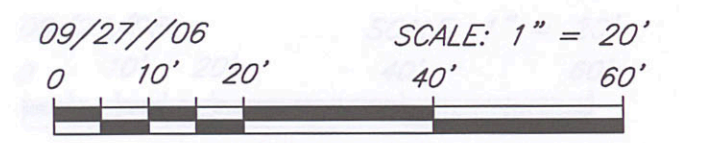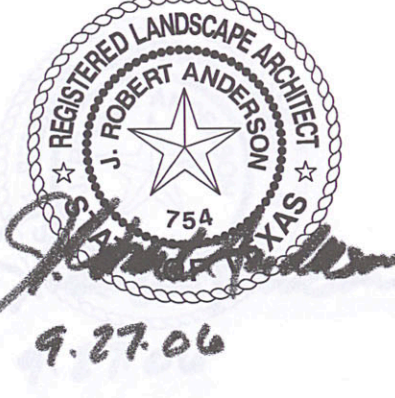

Project:



JPra ARCHITECTS
31000 Northwestern Suite 100
Farmington Hills Michigan 48334-2565
phone 248 737 0180 fax 248 737 9161

SHEET TITLE: LAYOUT & DIMENSIONS PLAN	
Sheet No.	L1.205