



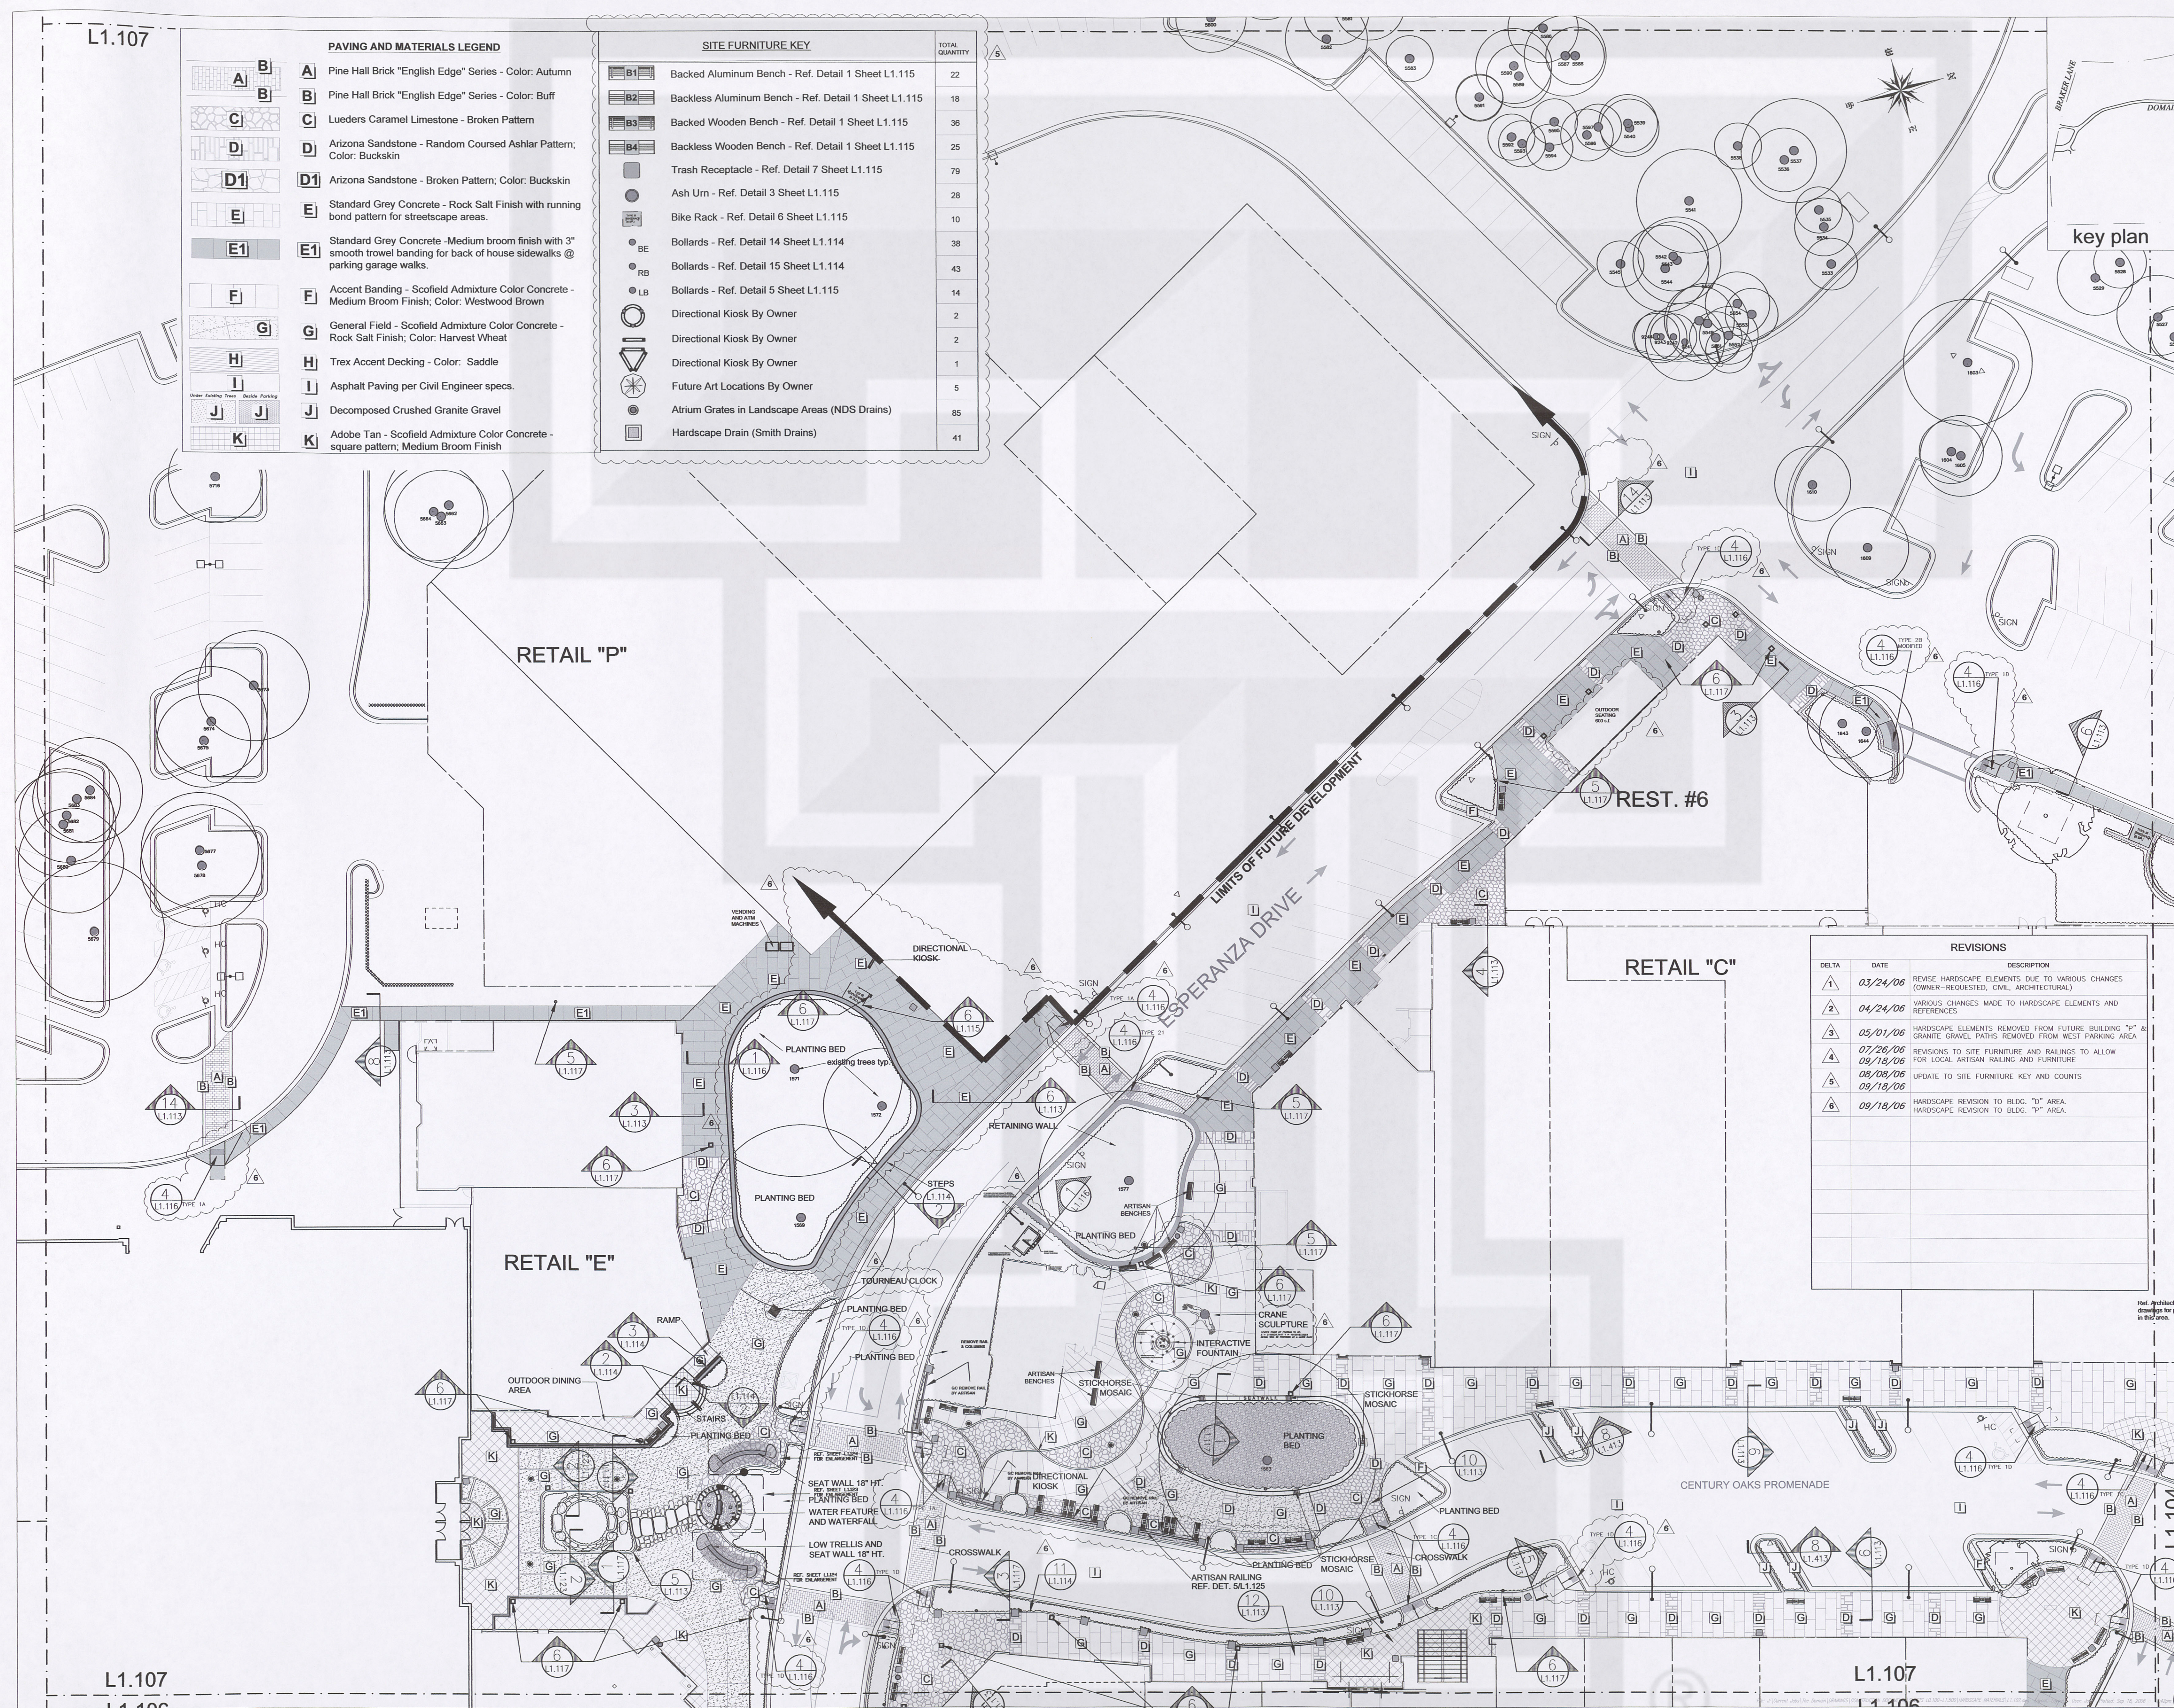

PAVING AND MATERIALS LEGEND	
	A Pine Hall Brick "English Edge" Series - Color: Autumn
	B Pine Hall Brick "English Edge" Series - Color: Buff
	C Lueders Caramel Limestone - Broken Pattern
	D Arizona Sandstone - Random Coursed Ashlar Pattern; Color: Buckskin
	D1 Arizona Sandstone - Broken Pattern; Color: Buckskin
	E Standard Grey Concrete - Rock Salt Finish with running bond pattern for streetscape areas.
	E1 Standard Grey Concrete - Medium broom finish with 3" smooth trowel banding for back of house sidewalks @ parking garage walks.
	F Accent Banding - Scofield Admixture Color Concrete - Medium Broom Finish; Color: Westwood Brown
	G General Field - Scofield Admixture Color Concrete - Rock Salt Finish; Color: Harvest Wheat
	H Trex Accent Decking - Color: Saddle
	I Asphalt Paving per Civil Engineer specs.
	J Decomposed Crushed Granite Gravel
	K Adobe Tan - Scofield Admixture Color Concrete - square pattern; Medium Broom Finish

SITE FURNITURE KEY	
	B1 Backed Aluminum Bench - Ref. Detail 1 Sheet L1.115
	B2 Backless Aluminum Bench - Ref. Detail 1 Sheet L1.115
	B3 Backed Wooden Bench - Ref. Detail 1 Sheet L1.115
	B4 Backless Wooden Bench - Ref. Detail 1 Sheet L1.115
	TR Trash Receptacle - Ref. Detail 7 Sheet L1.115
	AU Ash Urn - Ref. Detail 3 Sheet L1.115
	BR Bike Rack - Ref. Detail 6 Sheet L1.115
	BE Bollards - Ref. Detail 14 Sheet L1.114
	RB Bollards - Ref. Detail 15 Sheet L1.114
	LB Bollards - Ref. Detail 5 Sheet L1.115
	DK1 Directional Kiosk By Owner
	DK2 Directional Kiosk By Owner
	DK3 Directional Kiosk By Owner
	FA Future Art Locations By Owner
	AG Atrium Grates in Landscape Areas (NDS Drains)
	HD Hardscape Drain (Smith Drains)
	TOTAL QUANTITY
	22
	18
	36
	25
	79
	28
	10
	38
	43
	14
	2
	2
	1
	5
	85
	41

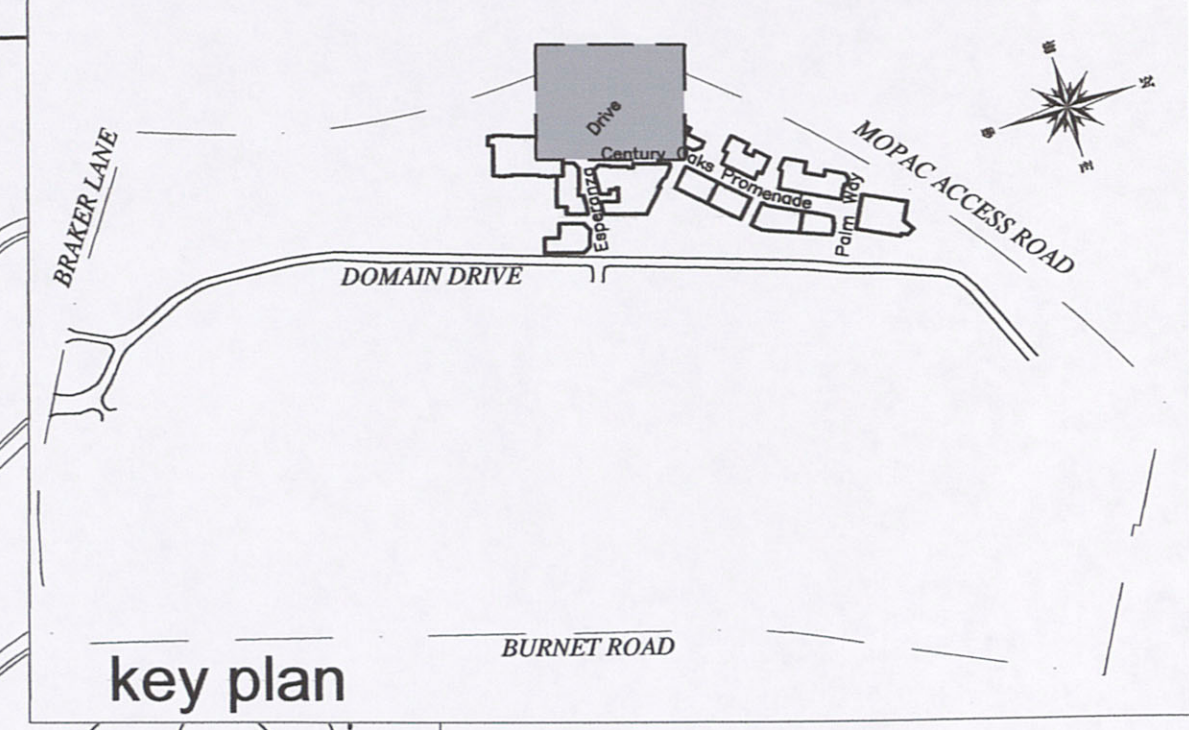


REVISIONS		
DELTA	DATE	DESCRIPTION
1	03/24/06	REVISE HARDSCAPE ELEMENTS DUE TO VARIOUS CHANGES (OWNER-REQUESTED, CIVIL, ARCHITECTURAL)
2	04/24/06	VARIOUS CHANGES MADE TO HARDSCAPE ELEMENTS AND REFERENCES
3	05/01/06	HARDSCAPE ELEMENTS REMOVED FROM FUTURE BUILDING "P" & GRANITE GRAVEL PATHS REMOVED FROM WEST PARKING AREA
4	07/26/06	REVISIONS TO SITE FURNITURE AND RAILINGS TO ALLOW FOR LOCAL ARTISAN RAILING AND FURNITURE
5	08/08/06	UPDATE TO SITE FURNITURE KEY AND COUNTS
6	08/18/06	HARDSCAPE REVISION TO BLDG. "D" AREA
7	08/18/06	HARDSCAPE REVISION TO BLDG. "P" AREA

A JOINT VENTURE OF:

SIMON

ENDEAVOR
REAL ESTATE GROUP

J. Robert Anderson, FASLA
landscape architects, austin, texas
3718 MANCHACA ROAD
AUSTIN, TEXAS 78704
512.440.1049
440.8000 FAX

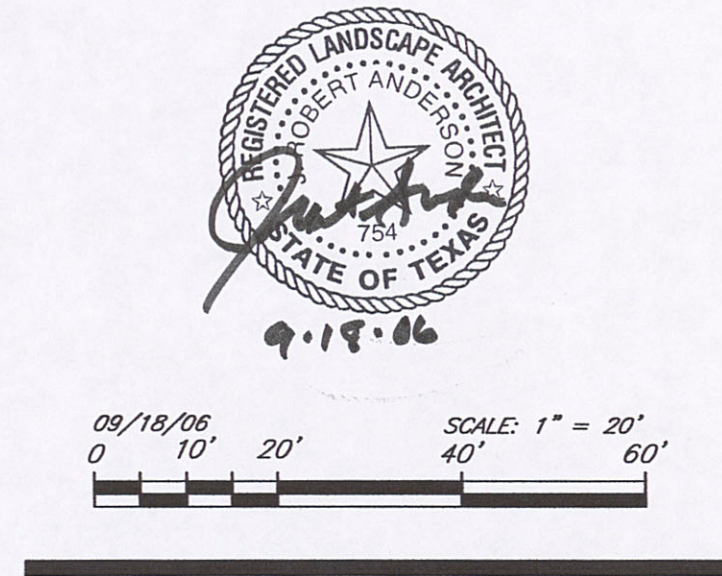

Project:

the domain
AUSTIN, TEXAS

JPRA ARCHITECTS
31000 Northwestern Suite 100
Farmington Hills, Michigan 48334-2585
phone 248.727.0180 fax 248.737.9161

SHEET TITLE:
HARDSCAPE MATERIALS PLAN

Sheet No.
L1.107