


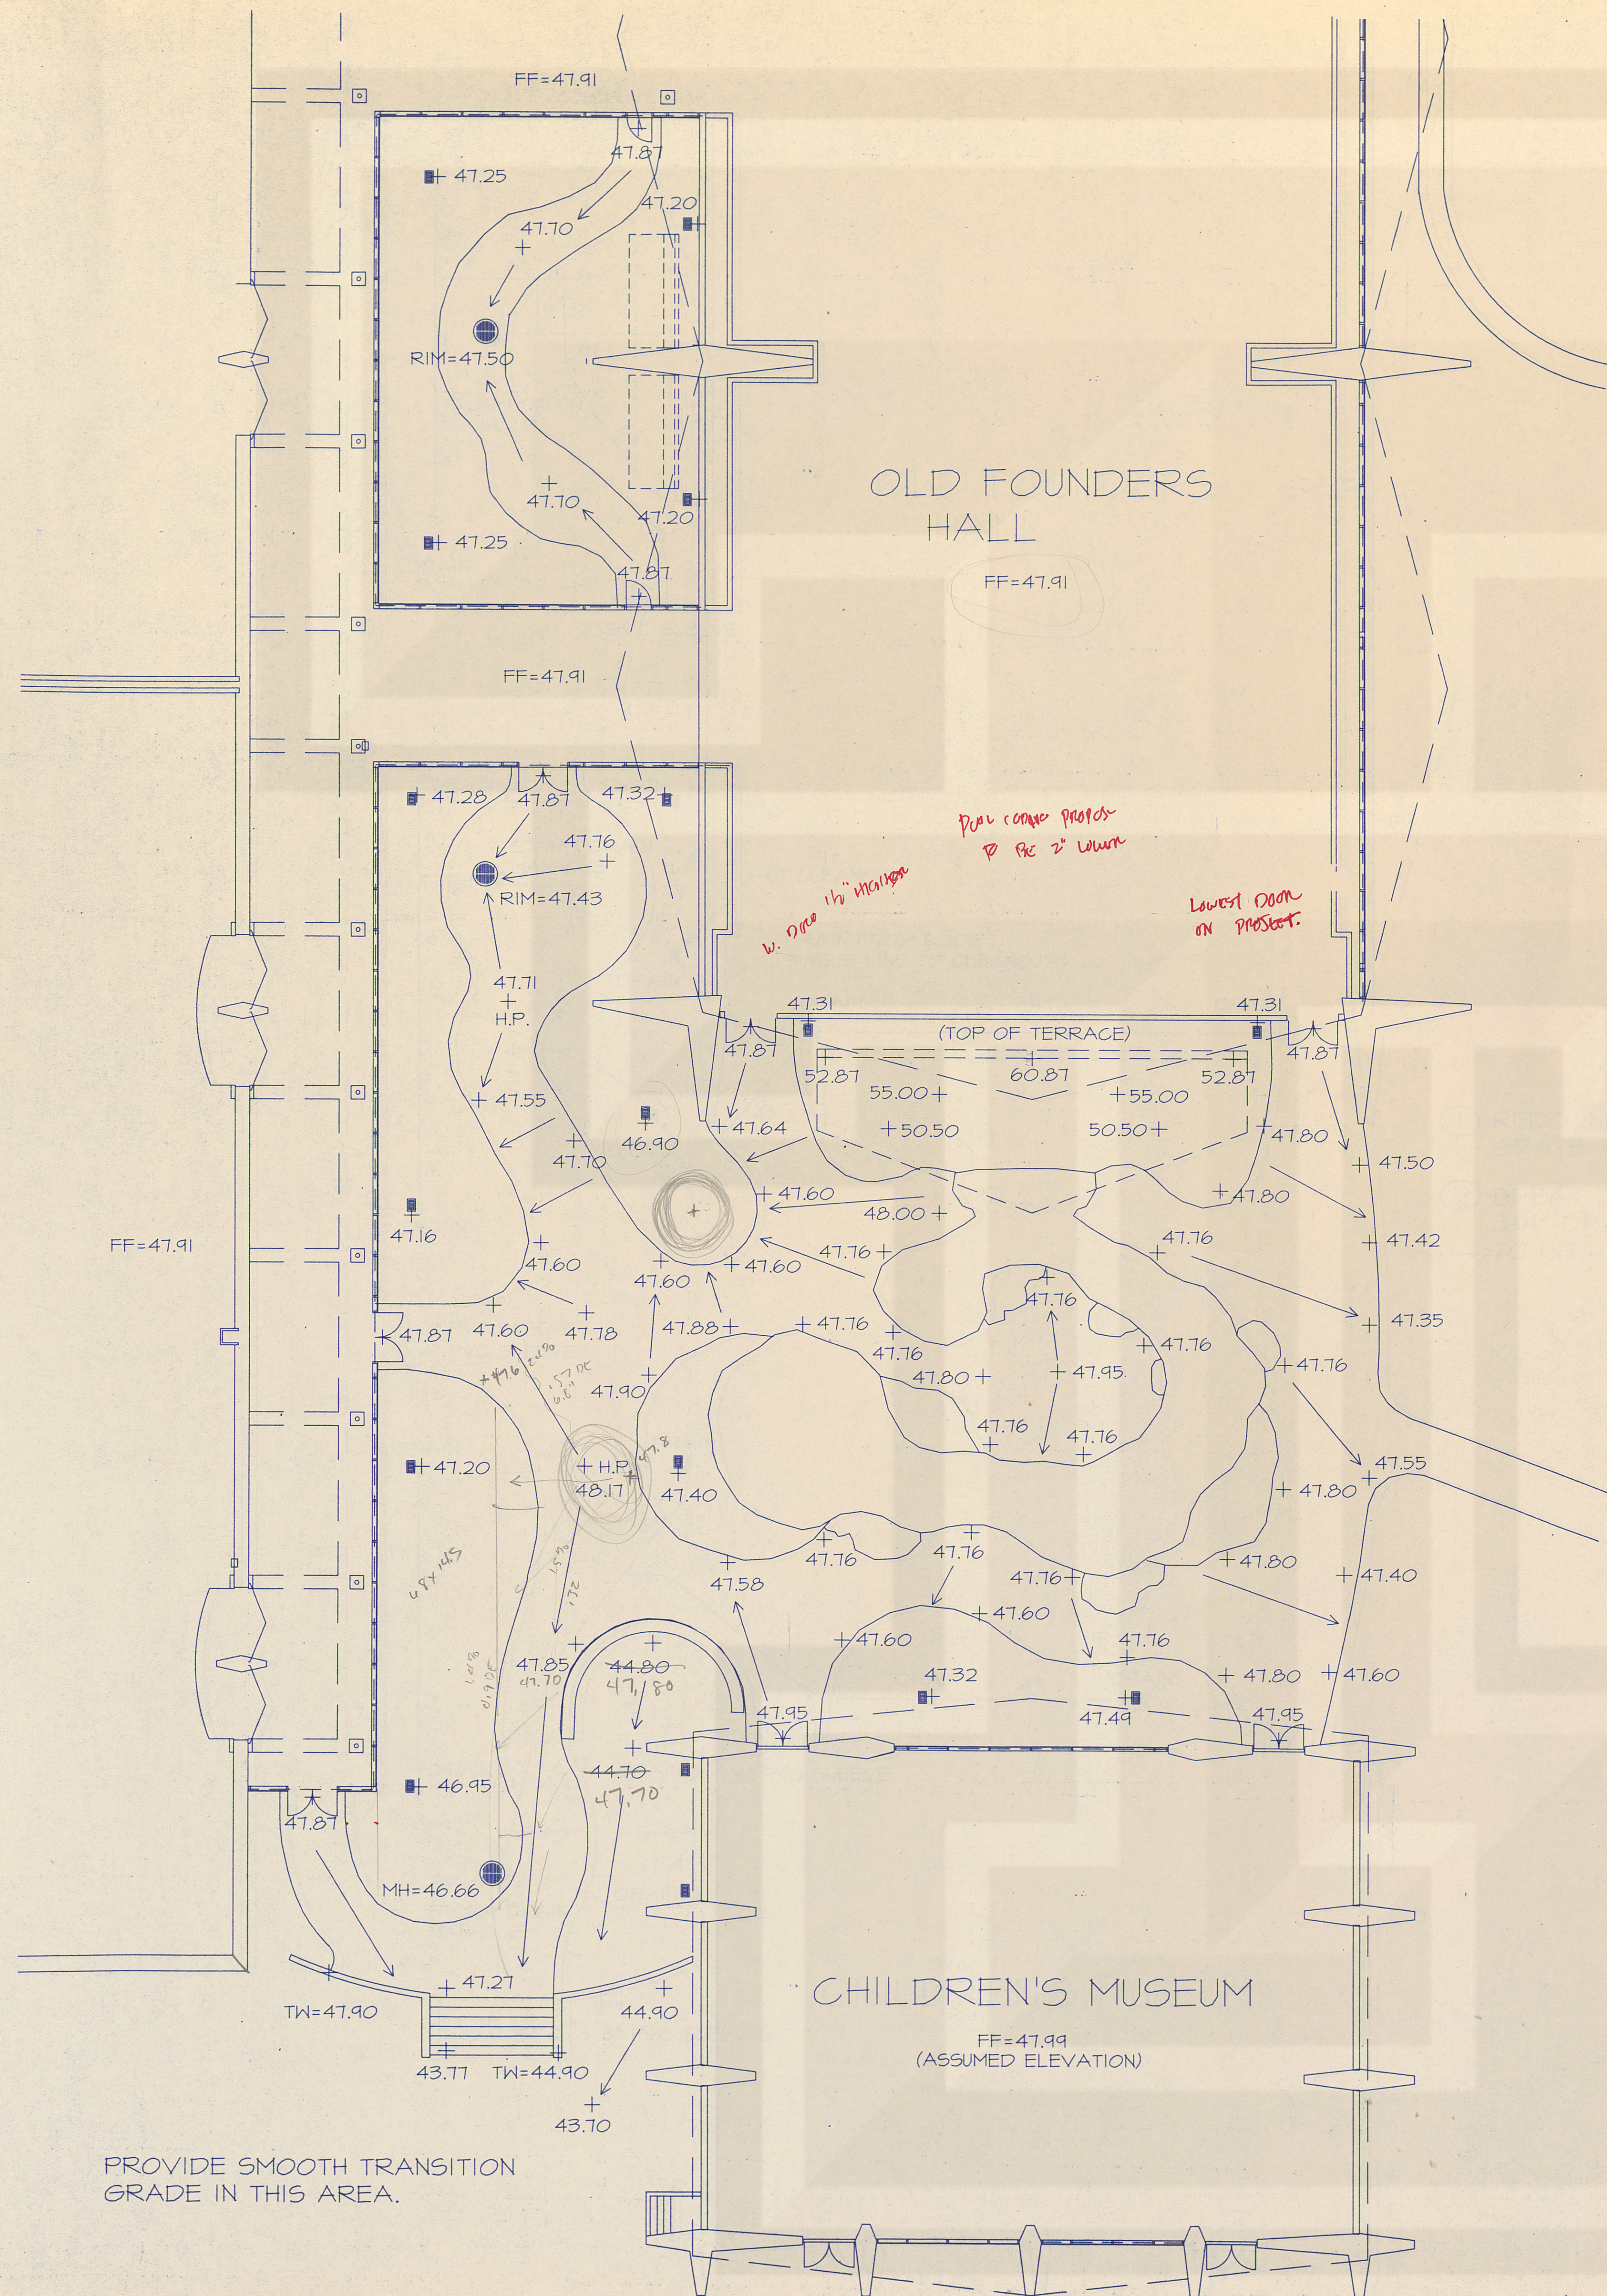

Date: 08/15/97 Sheet: L-2	J. Robert Anderson, ASLA Landscape Architect 1715 S. Capital of TX Hwy. Ste. 105 Austin, TX 78746	The National Cowboy Hall of Fame The Norma Sutherland Garden	GRADING PLAN
------------------------------	--	---	--------------