
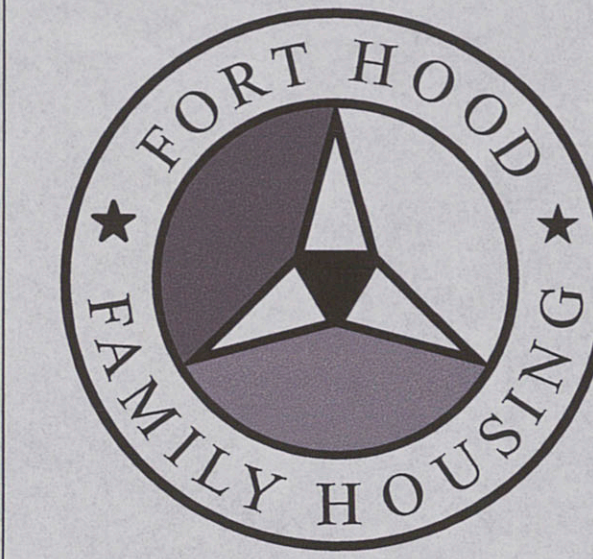



# STANDARD EQUIPMENT NOTE:

Specified Playground Equipment is by GameTime.  
Contact:  
Total Recreation Products, Inc.  
Cypress, TX  
1-800-392-9909

Approved Equal Playground Manufacturers:  
Contacts:  
Recreation Creations, Inc.  
Hunter-Knepshield  
Plano, TX  
1-800-451-4138  
or  
Miracle Recreation Equipment  
Harpers Recreation Designs  
Allen, TX  
1-972-727-6283

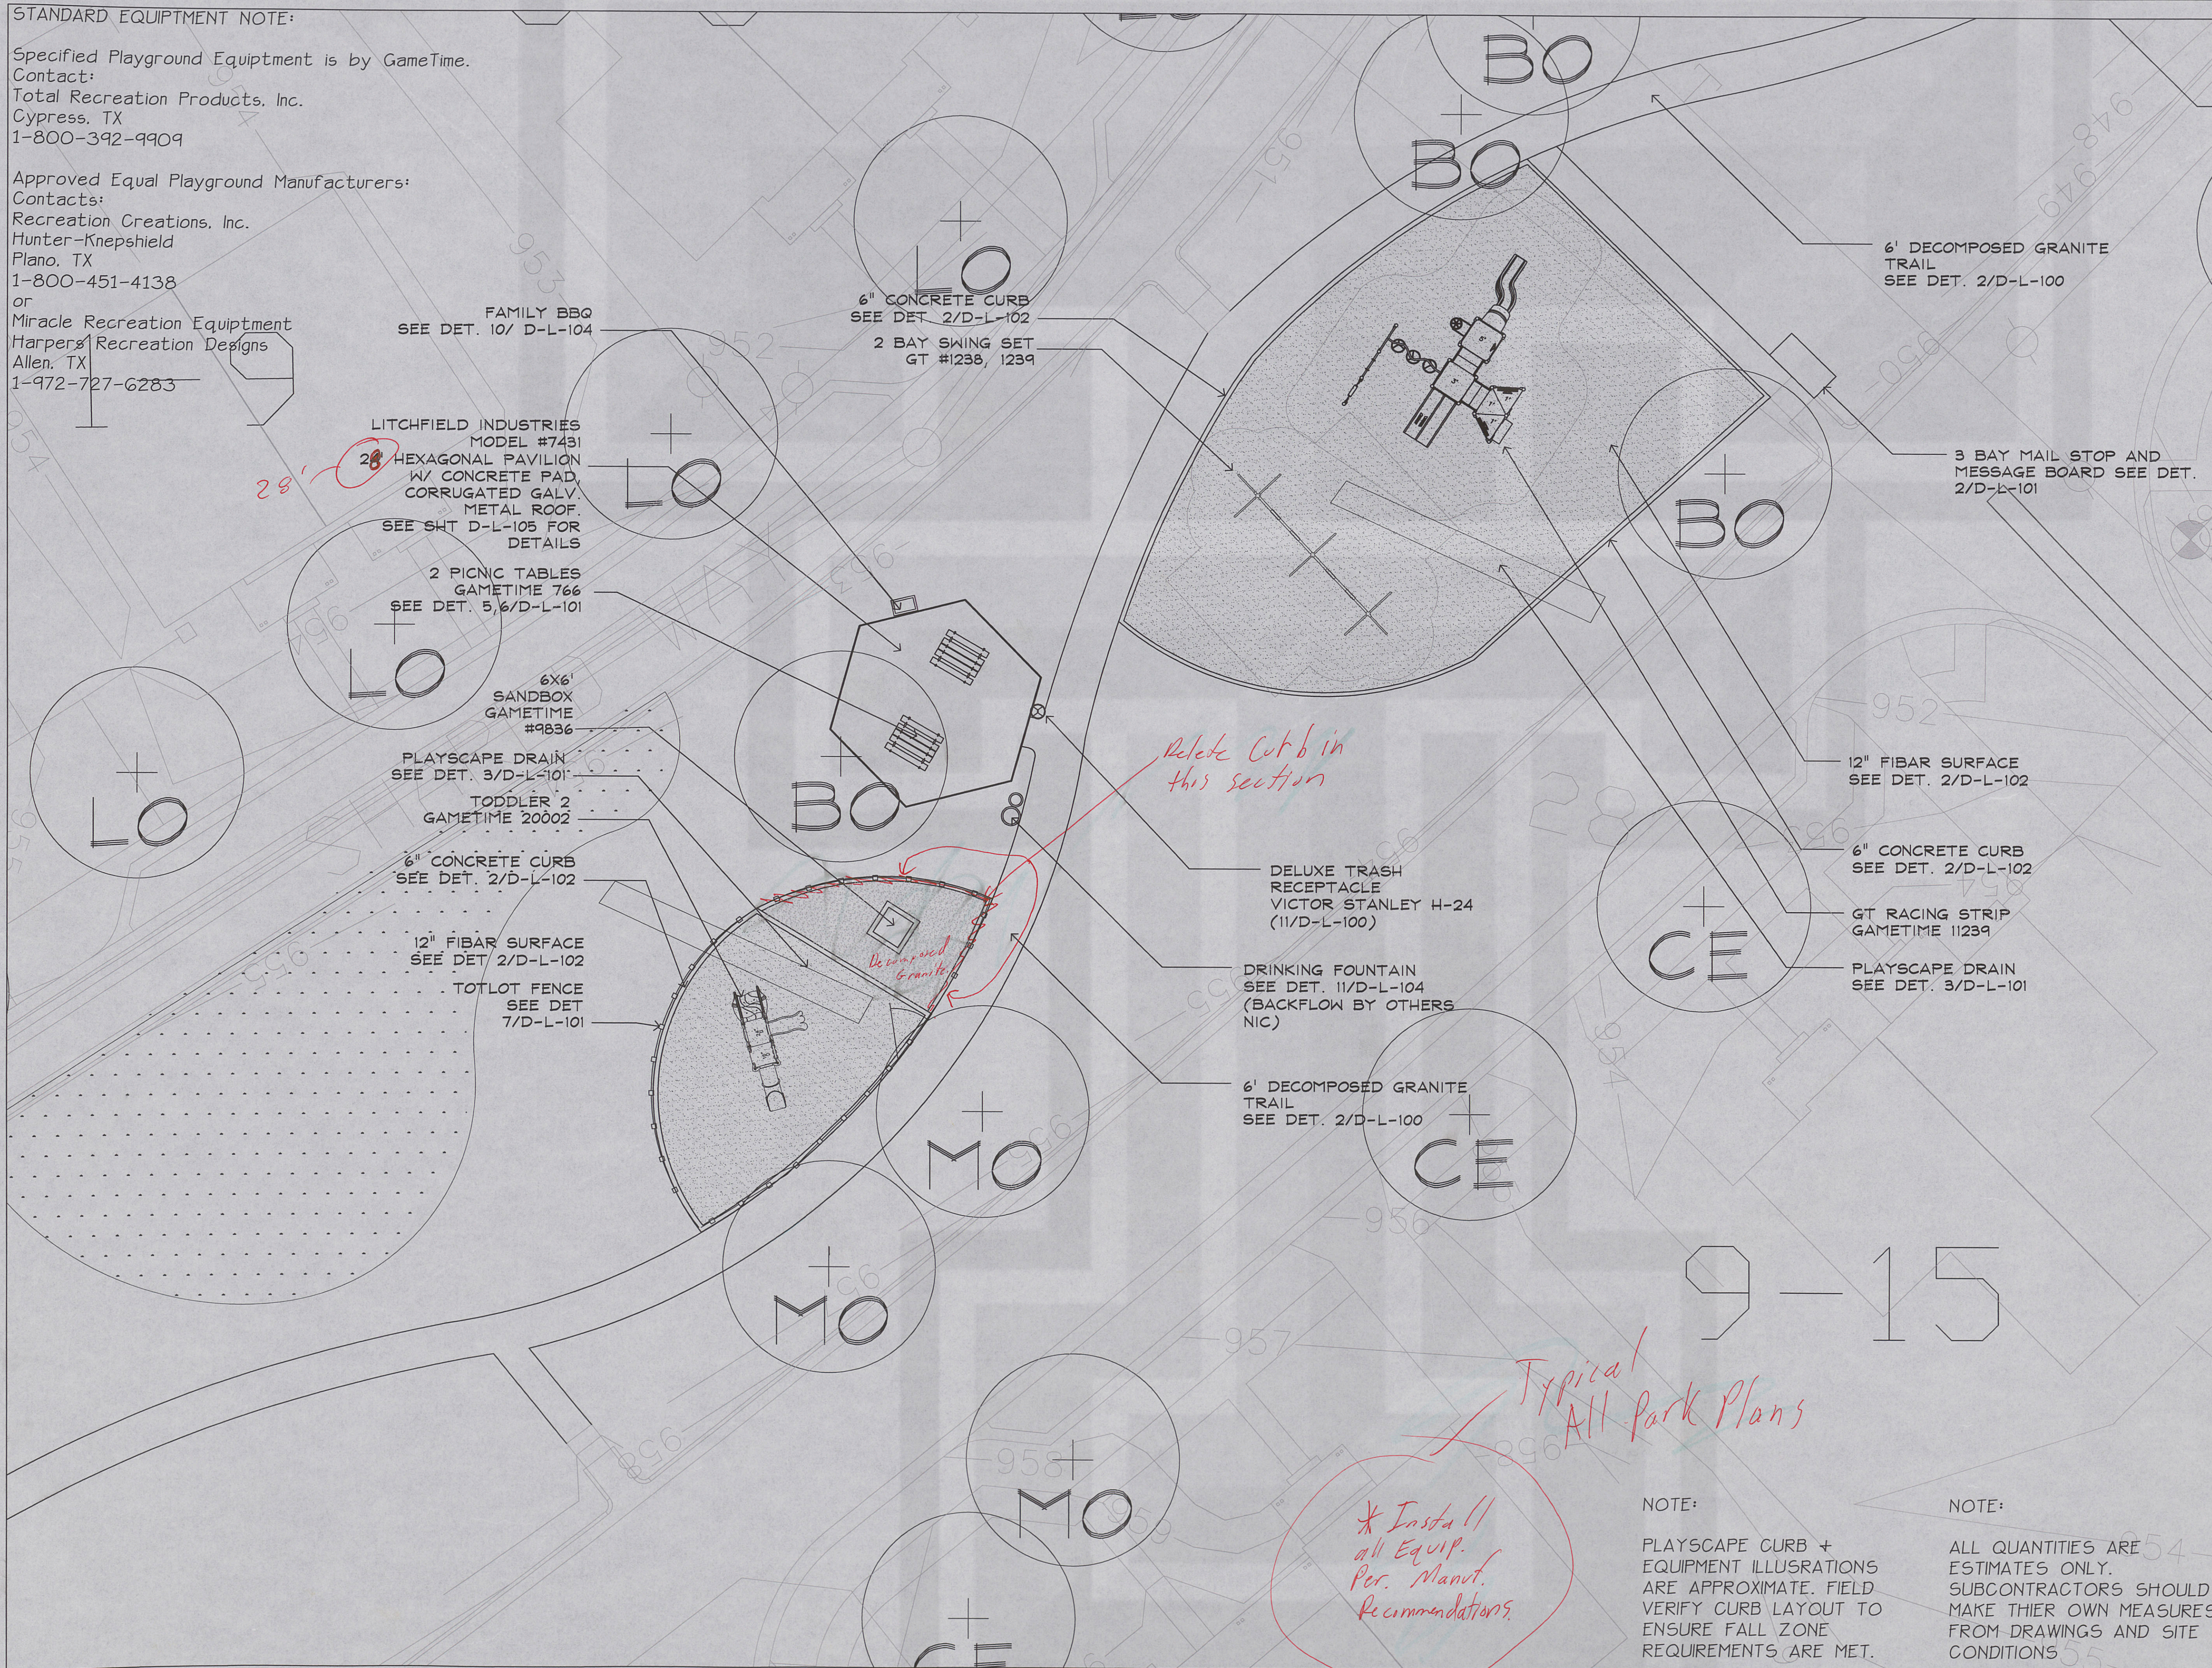

**Actus  
Lend Lease**

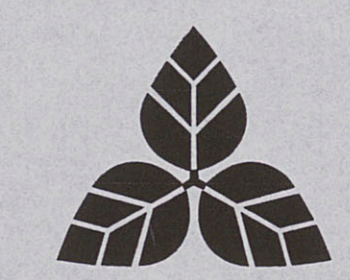


**J. Robert Anderson, FASLA**  
Landscape Architect  
1715 So. Capital of Texas Highway, Suite 105  
Austin, Texas 78746  
Phone: (512) 329-8882  
Fax: (512) 329-8883  
Email: mail@RobertAnderson.com  
www.JRobertAnderson.com

Filename:		Scale: 1" = 10' - 0"	
Issue Date: 12/12/01		Issue For: AFC	
Drawn By: TMW		Checked By: JRA	
Revisions:			
No.	Date	By	Comments
A	12/12/01	TMW	35% REVIEW
B	4/15/02	TMW	90% REVIEW
C	5/15/02	TMW	90% REVIEW
D	6/12/02	TMW	90% REVIEW
E	11/01/02	DPM	100% REVIEW
F	12/13/02	JJA/DPM	A.F.C.

"Mark/Okubo Associates has reviewed these drawings and have determined that they represent the scope of work as agreed upon with Fort Hood Family Housing and supercedes guaranteed scope of work."  
Date: \_\_\_\_\_ Signature: \_\_\_\_\_

Area:  
**MONTAGUE III**  
Sheet Title:  
**WEST PARK  
DETAIL PLAN**

Issue: **F** Sheet Number: **MO-L-405**

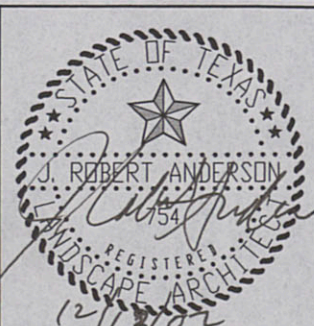

FORT HOOD FAMILY HOUSING

*\* Install all Equip. Per. Manuf. Recommendations.*

NOTE:  
PLAYSCAPE CURB + EQUIPMENT ILLUSTRATIONS ARE APPROXIMATE. FIELD VERIFY CURB LAYOUT TO ENSURE FALL ZONE REQUIREMENTS ARE MET.

NOTE:  
ALL QUANTITIES ARE ESTIMATES ONLY. SUBCONTRACTORS SHOULD MAKE THEIR OWN MEASURES FROM DRAWINGS AND SITE CONDITIONS

*Typical All Park Plans*

9-15