

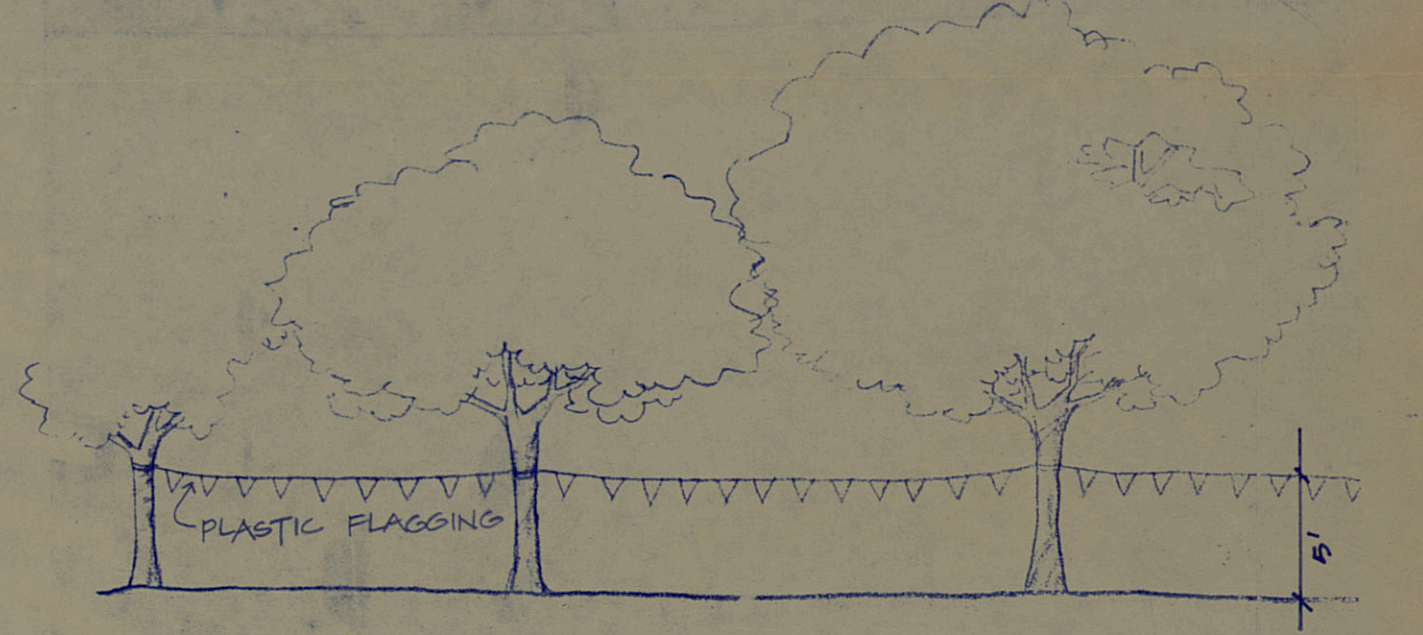
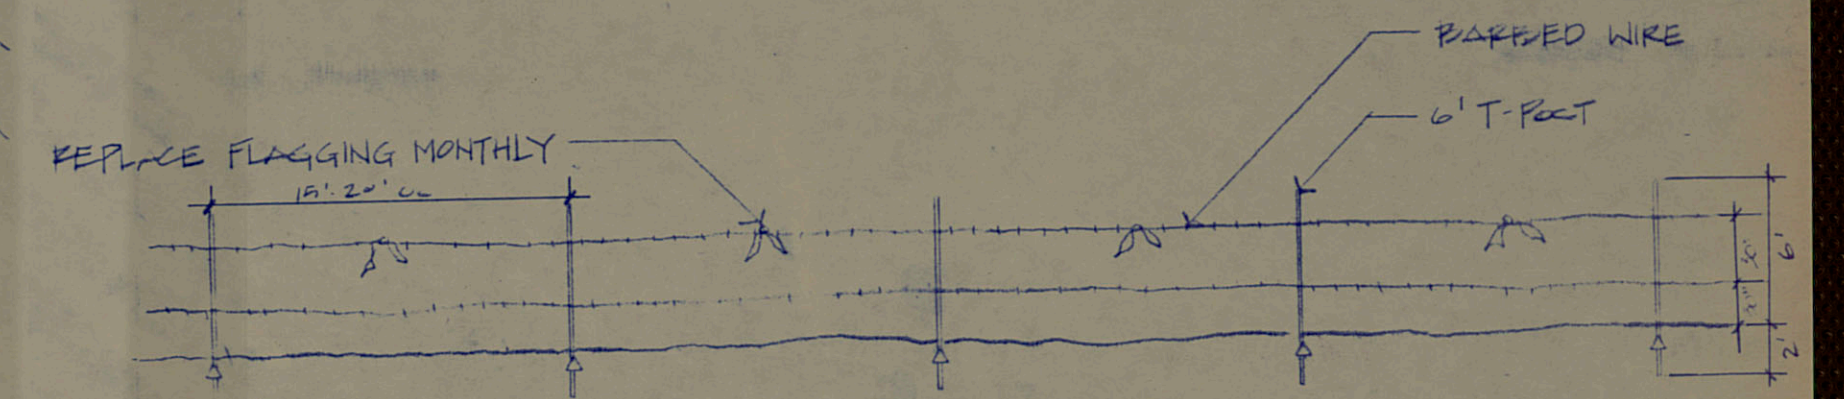


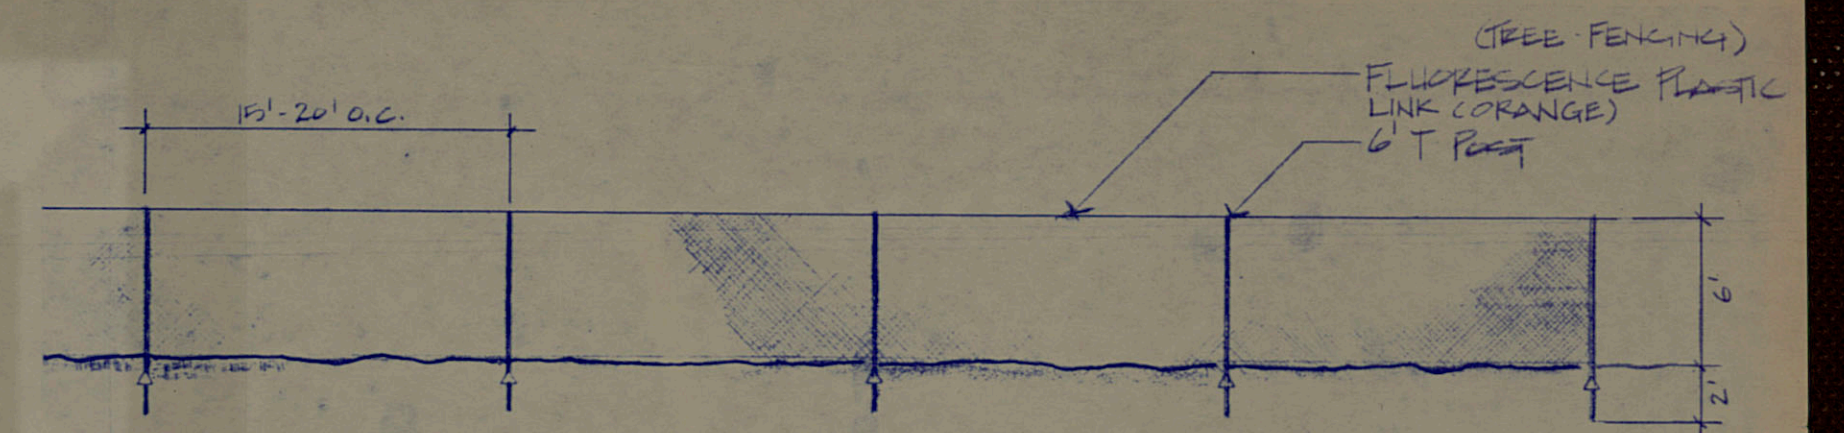

TREE FENCING LEGEND

1. --- PLASTIC LINK FENCE (SEE DETAIL)
2. --- BARBED WIRE (SEE DETAIL)
3. --- PLASTIC FLAGGING (SEE DETAIL)


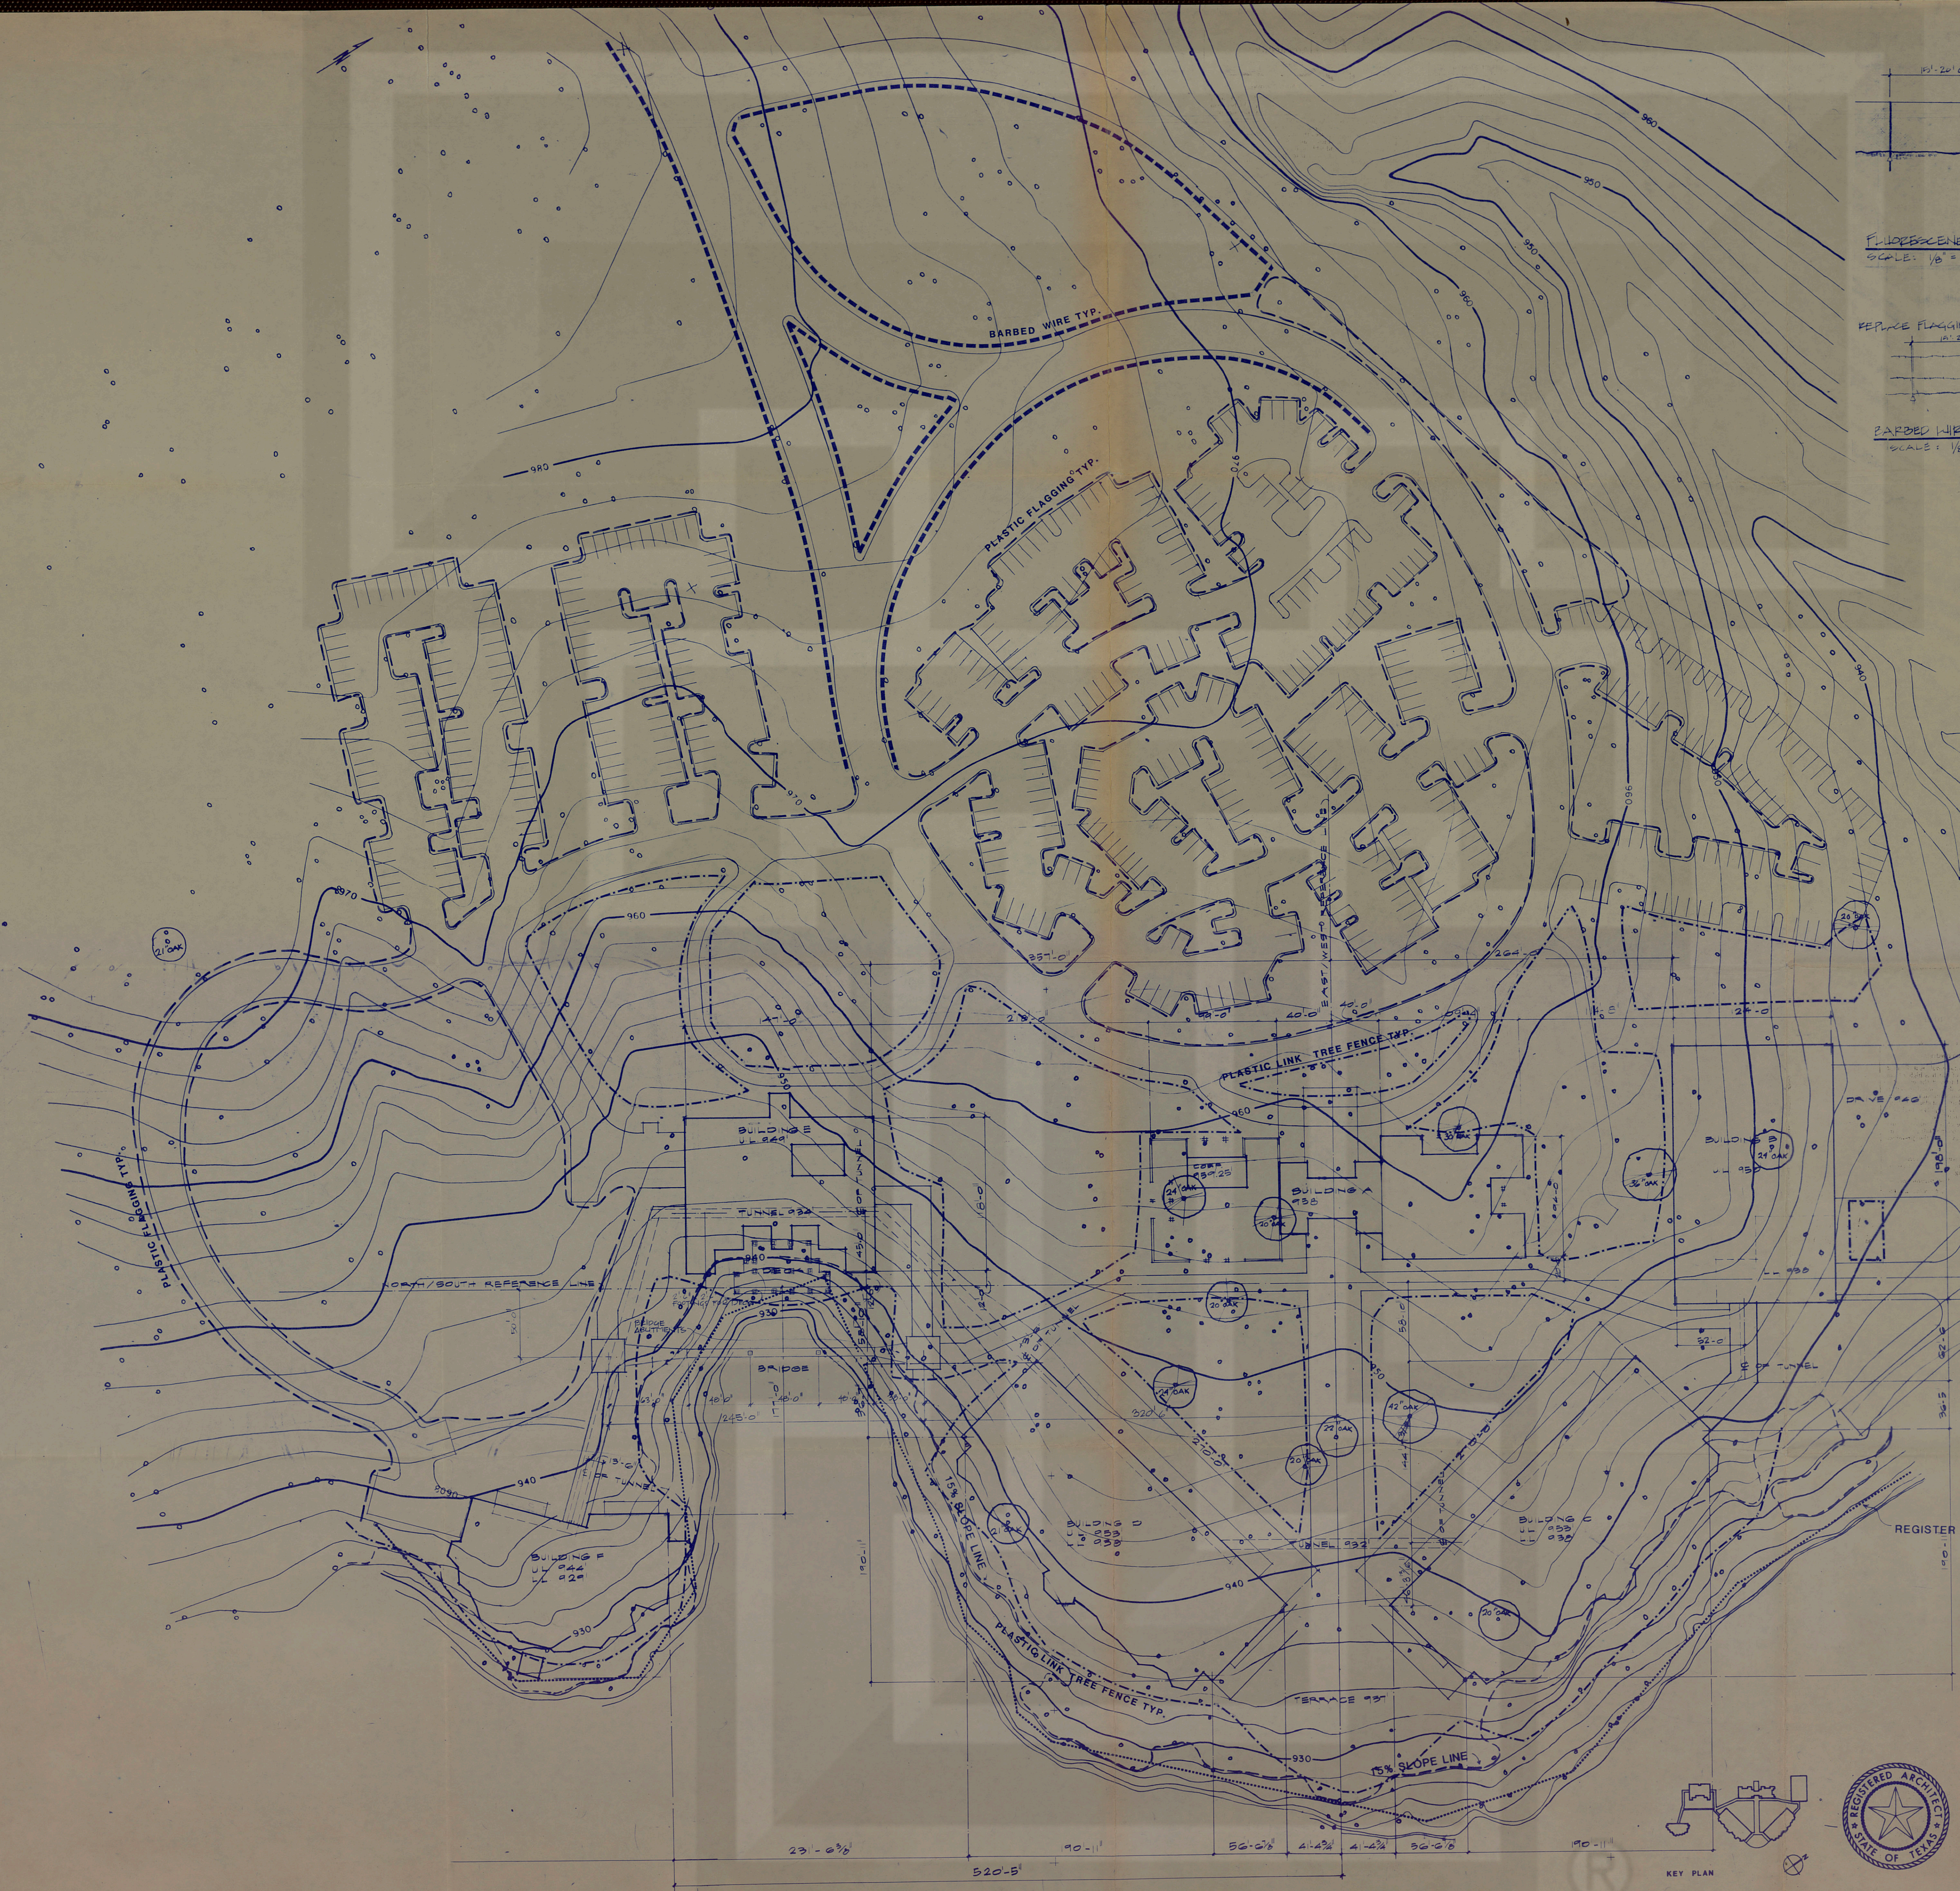


J. ROBERT ANDERSON
Landscape Architect Land Planner
2700 BEE CAVE ROAD SUITE 120
AUSTIN, TEXAS 78746 512/327-9772

J. Robert Anderson

REGISTER REFERENCE LINE
NOTE ALL DIMENSIONS ARE TO COLUMN CENTERLINES

TREE FENCING PLAN
SCALE 1" = 50'

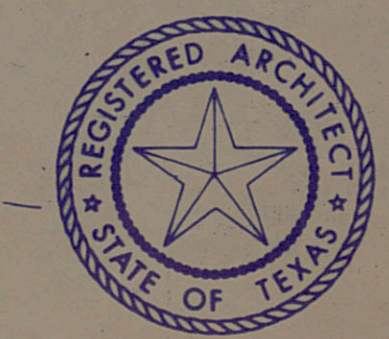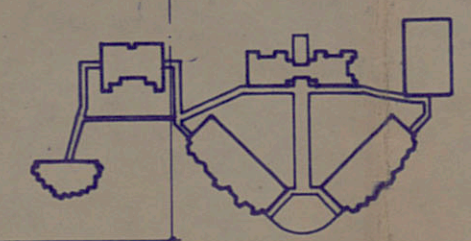

SCHLUMBERGER S.W.S.
AUSTIN SYSTEMS CENTER
HOWARD BARNSTONE, F.A.I.A. ROBERT JACKSON, A.I.A.
5200 BAYARD LANE 1135 WEST SIXTH STREET
HOUSTON, TEXAS 77058-1559 AUSTIN, TEXAS 512-472-5132
JOINT VENTURE ARCHITECTS

REVISIONS	DATE	SHEET
1	7/10/85	1