
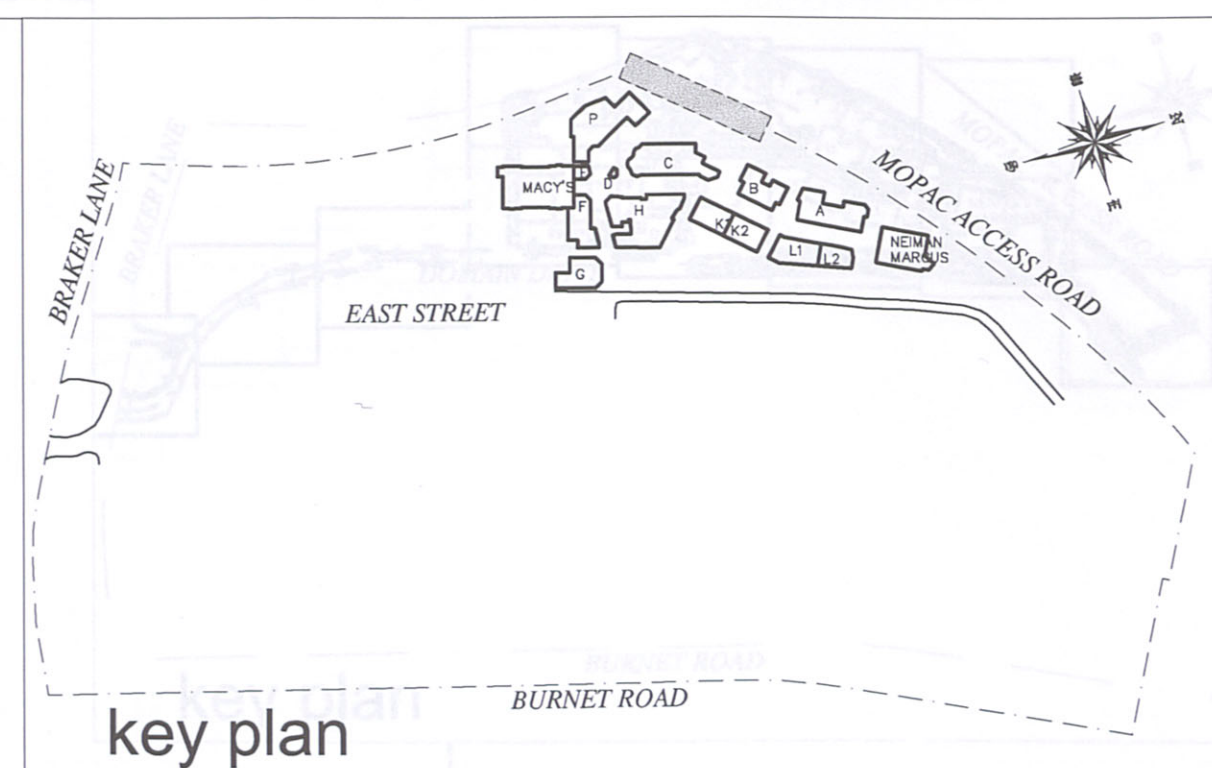


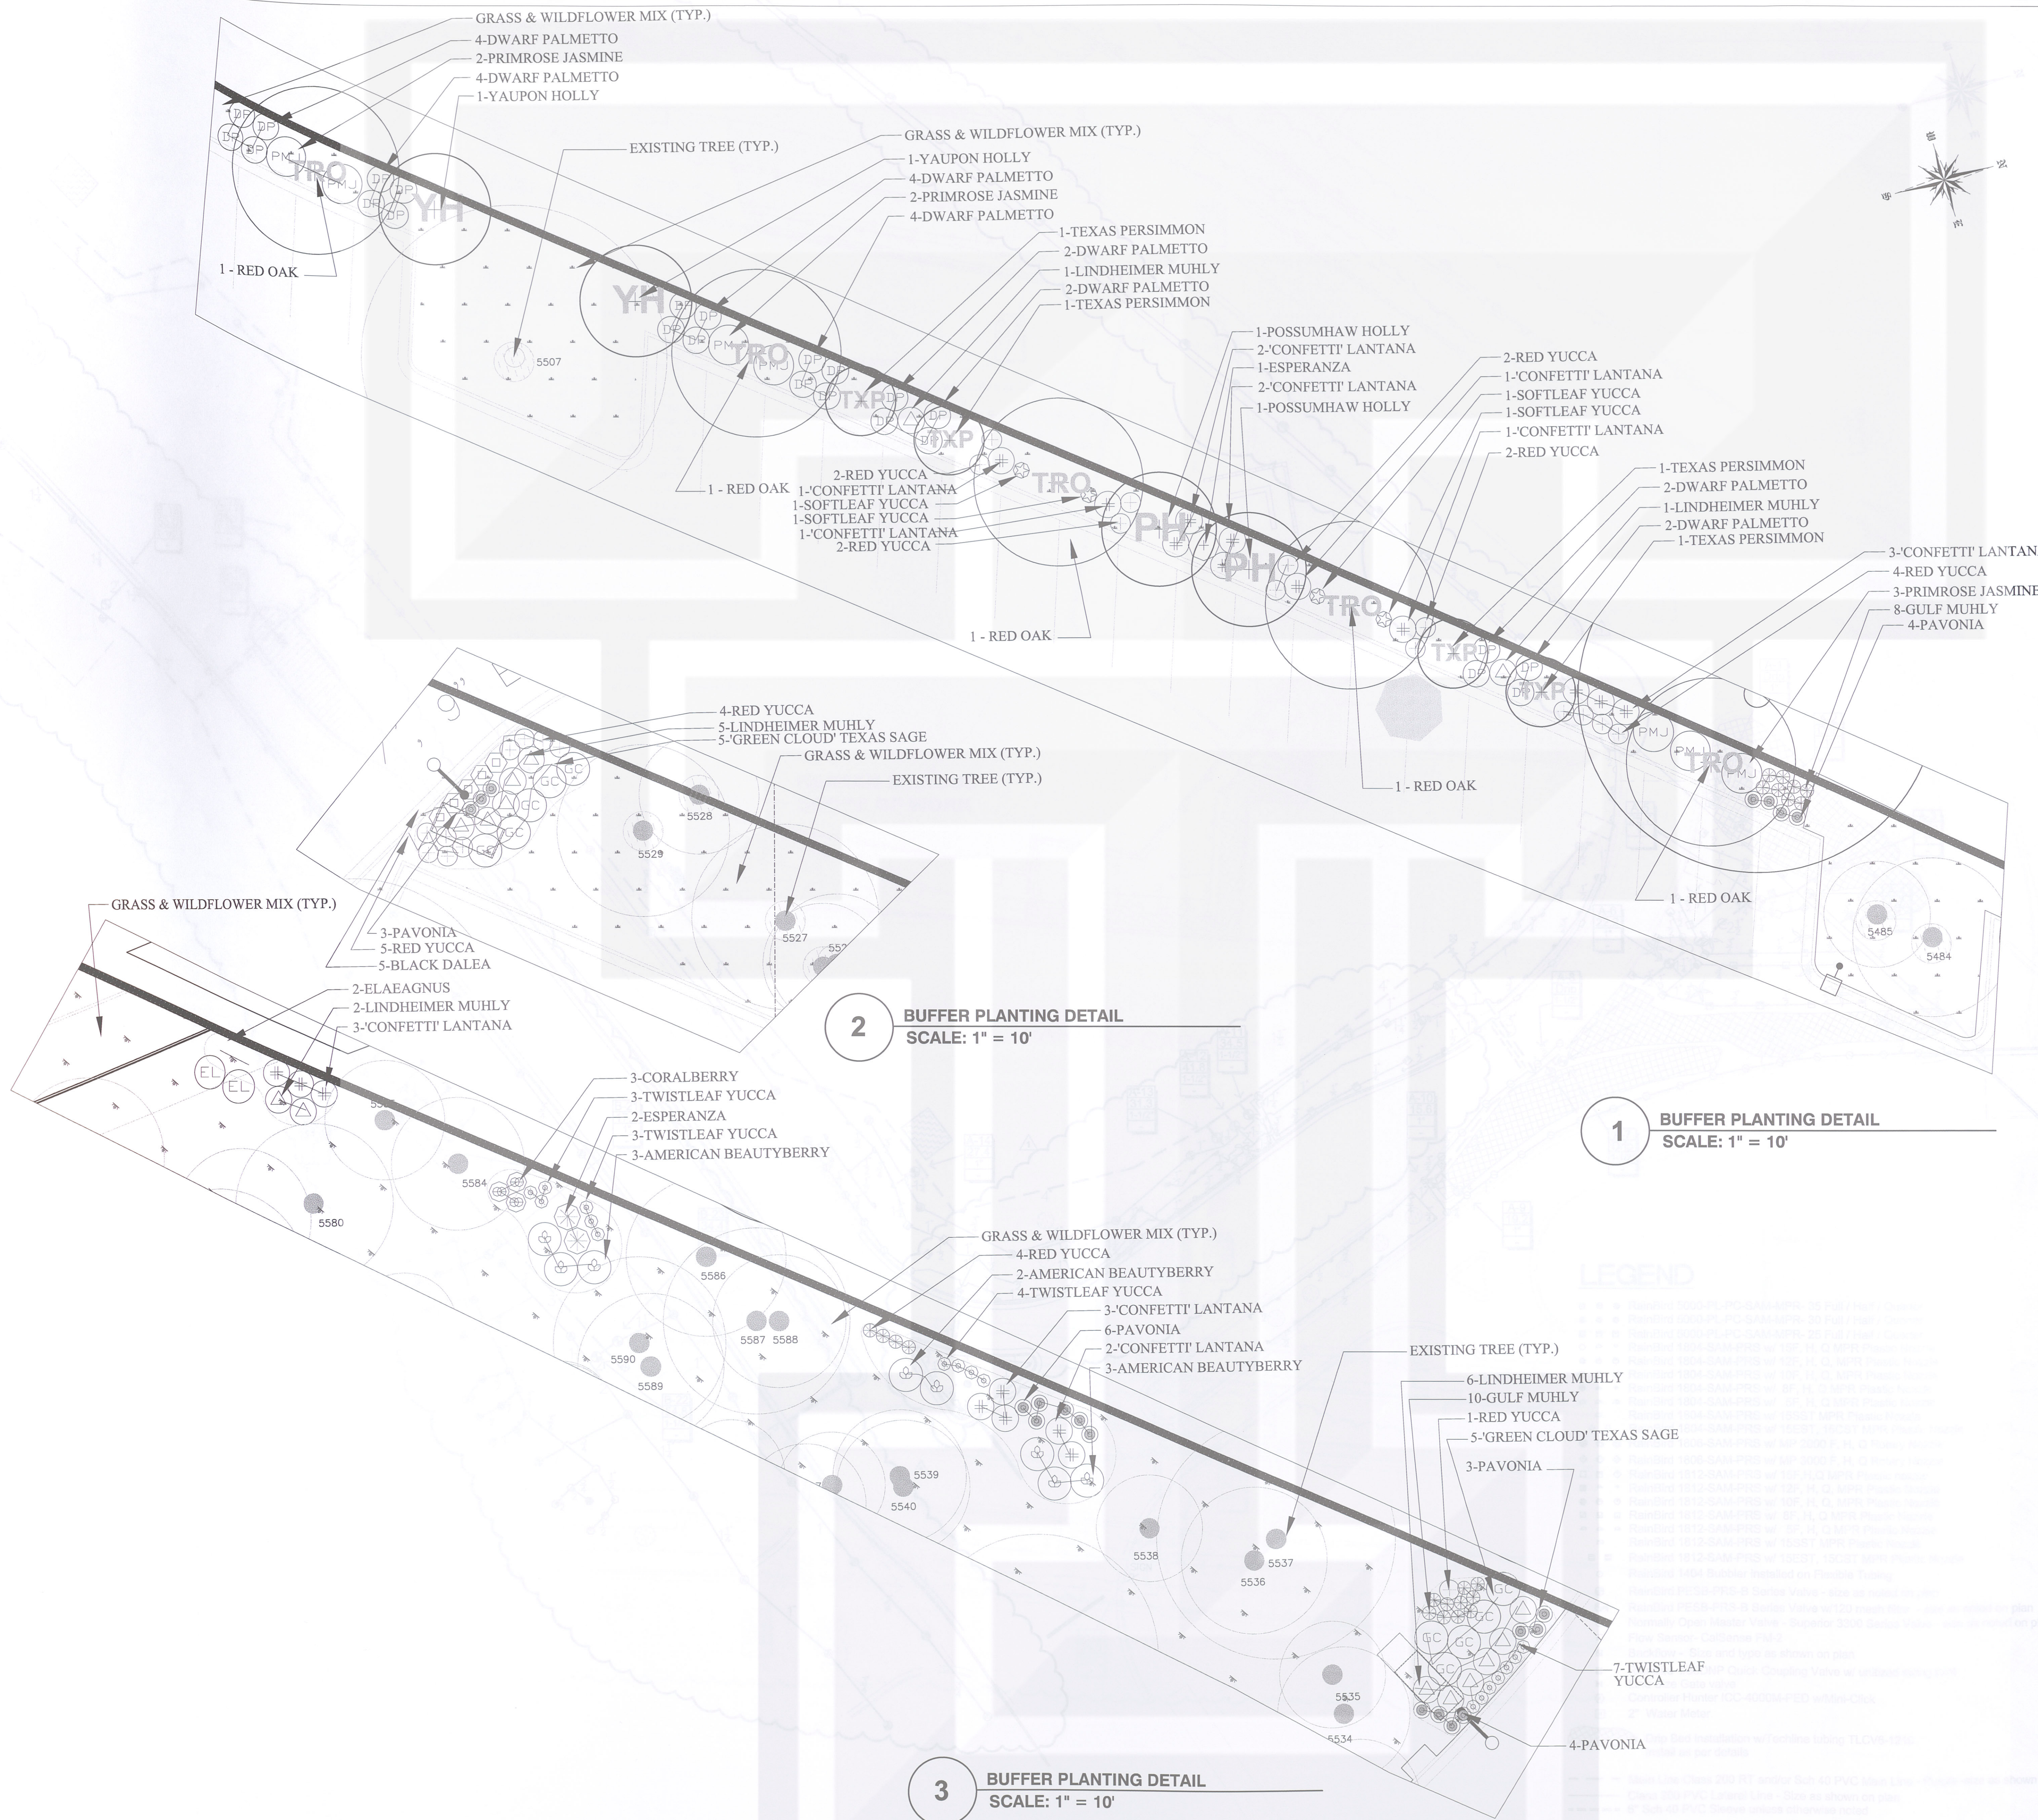

A JOINT VENTURE OF:

**ENDEAVOR**

**SIMON**

**J. Robert Anderson, FASLA**  
landscape architects . austin, texas .  
3718 MANHACIA ROAD  
AUSTIN, TEXAS 78704  
512.440.1049  
440-8000 FAX



09/27/06 SCALE: 1" = 10'

0 5' 10' 20' 30'

Project:

**the domain**  
AUSTIN, TEXAS

**JPRA ARCHITECTS**  
31000 Northwestern Suite 100  
Farmington Hills Michigan 48334-2585  
phone 248 737 0180 fax 248 737 9161

SHEET TITLE:  
**PLAN ENLARGEMENT**

Sheet No.  
**L1.420**

NOTE: ALL SHRUB BEDS SHALL  
BE CONTAINED WITHIN  
STEEL EDGING AND HAVE  
THREE-INCH DEEP MULCH