


GIFT OF MC CARY GILES
1984

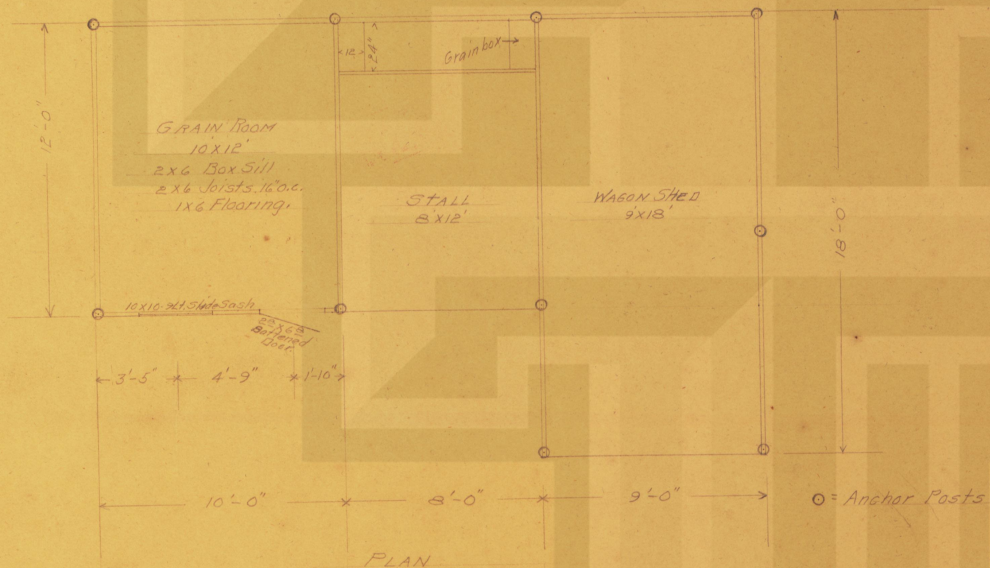

FROM
CONSTRUCTION Department
Double U Co., Post City, Texas
Drawn by T. B. W. Date 3/3/29
Traced by T. B. W. Date 3/3/29
Approved Date
Drawing No. 29013A
Sheet No.
Scale 1/4" = 1'-0"

