


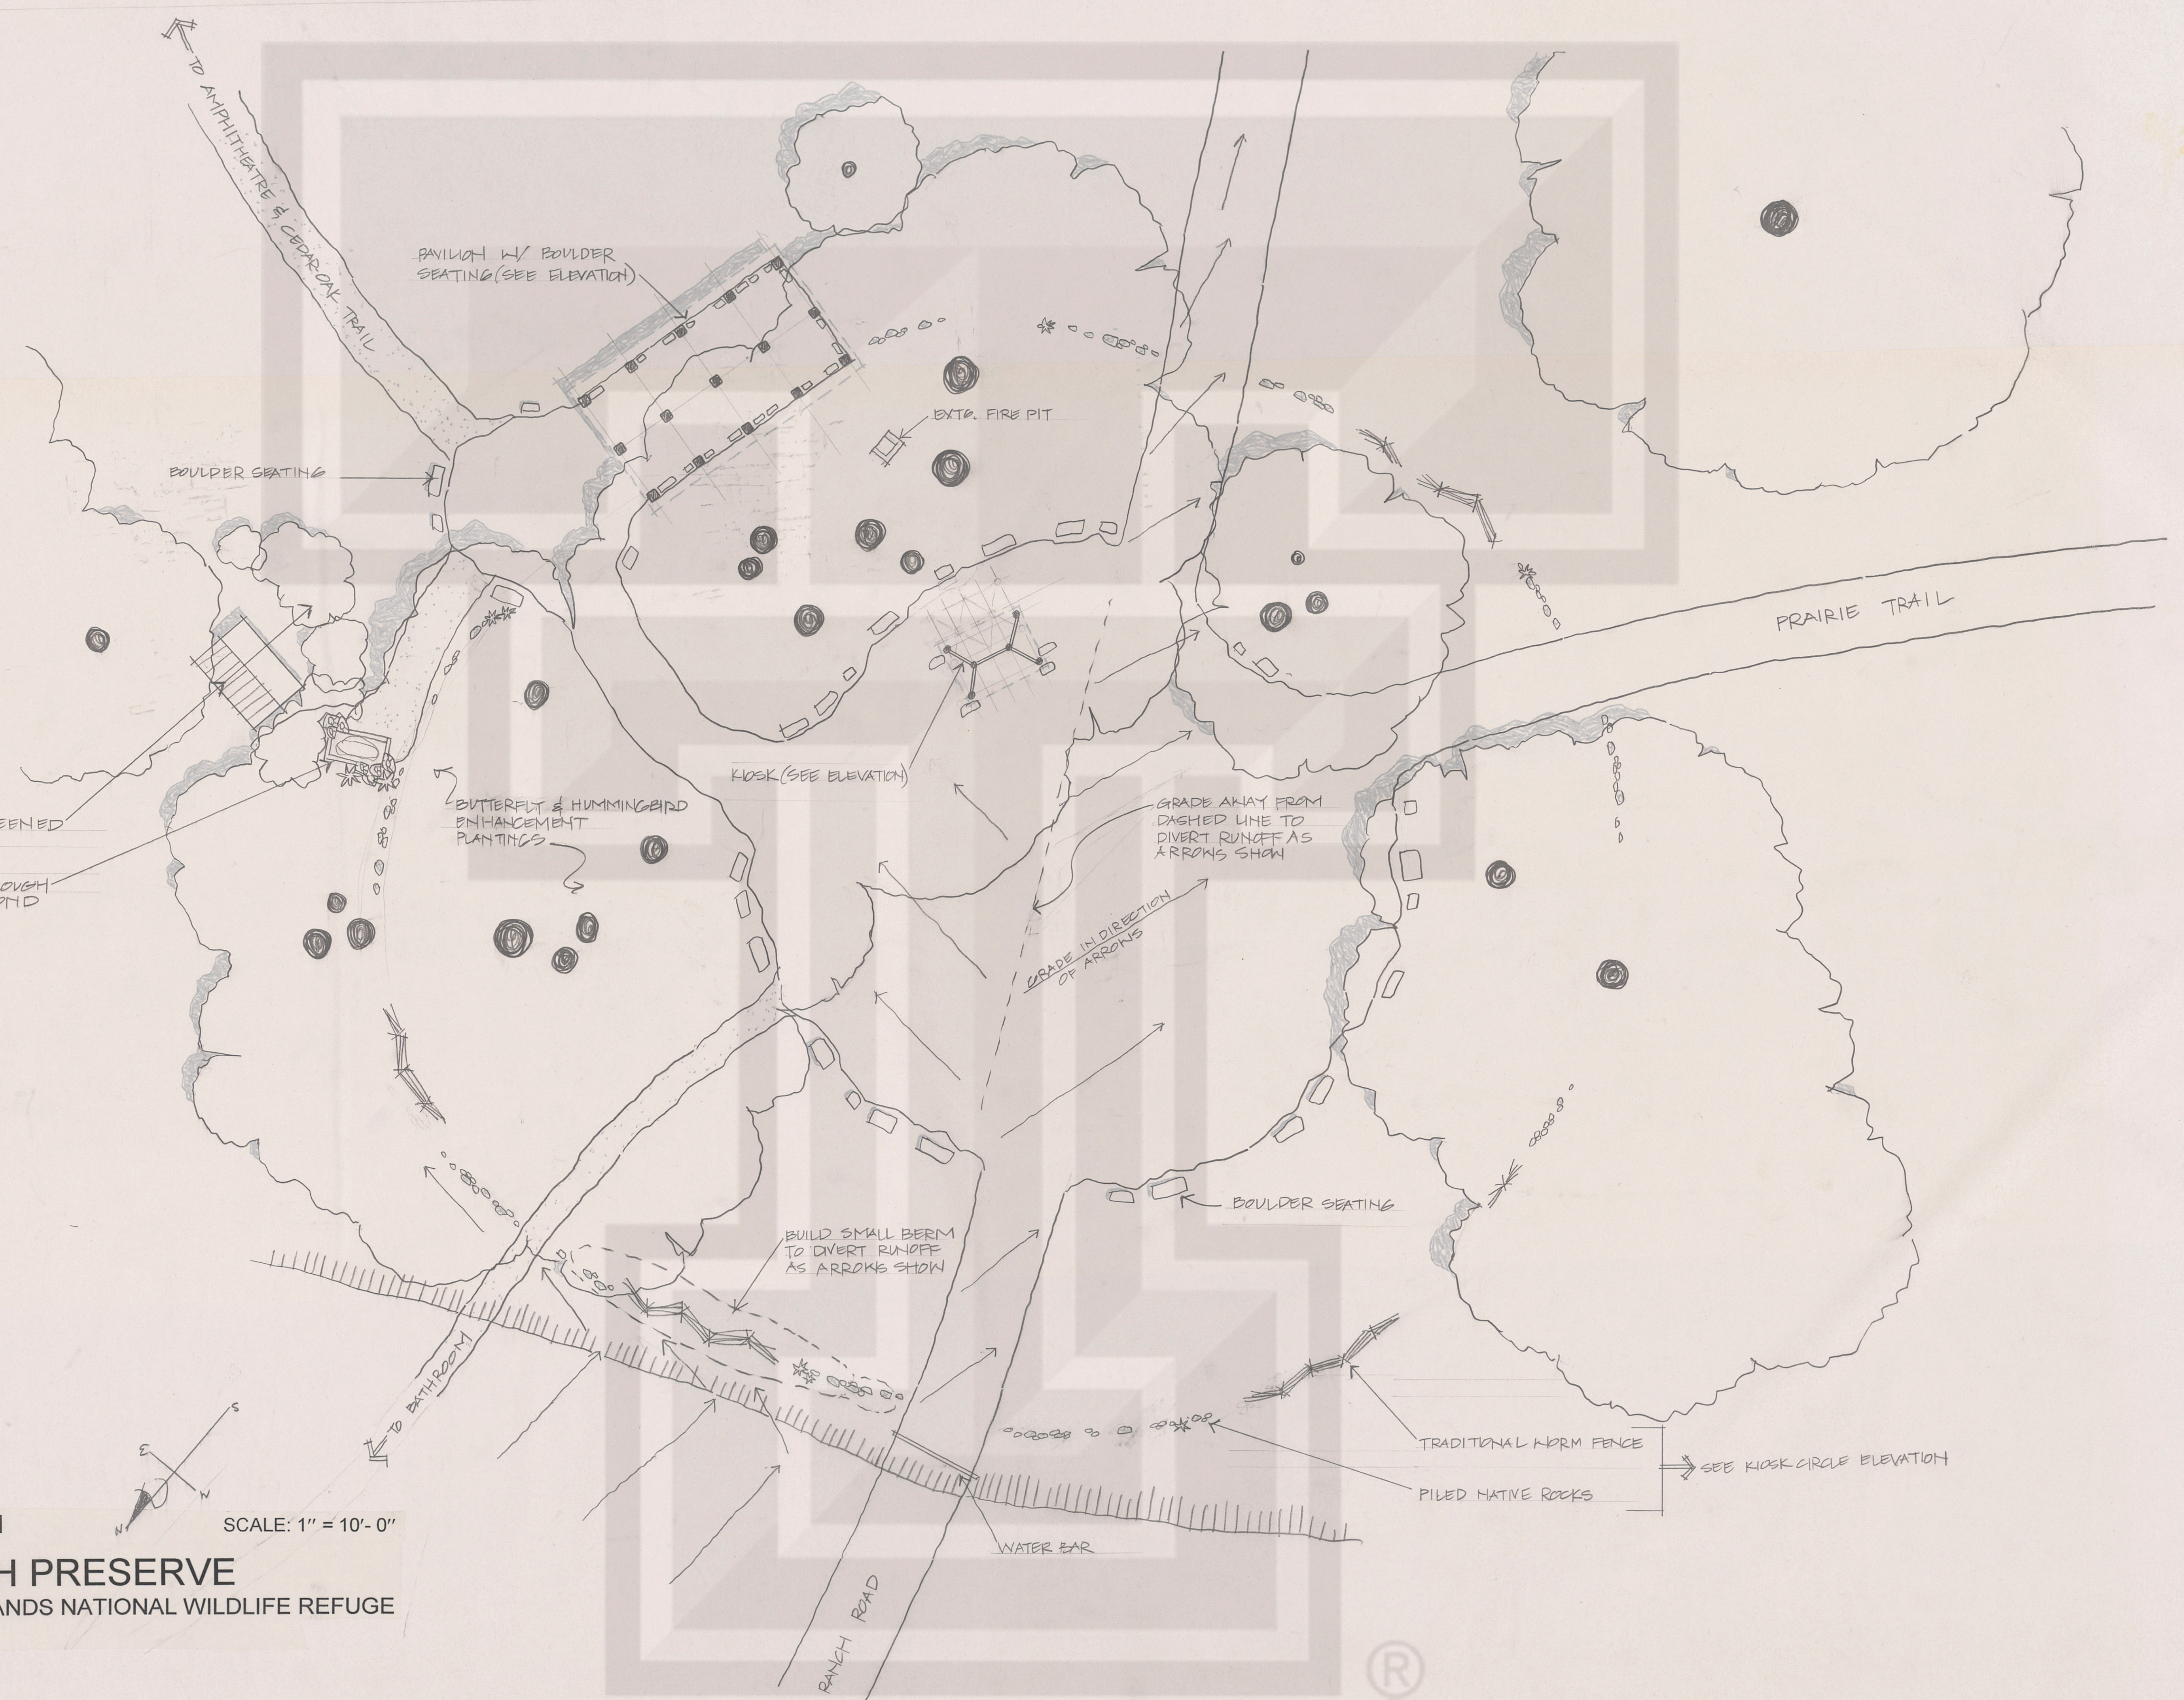


G. Robert Anderson ASLA

KIOSK CIRCLE PLAN

NAGEL RANCH PRESERVE

BALCONES CANYONLANDS NATIONAL WILDLIFE REFUGE

MARCH 5, 1999

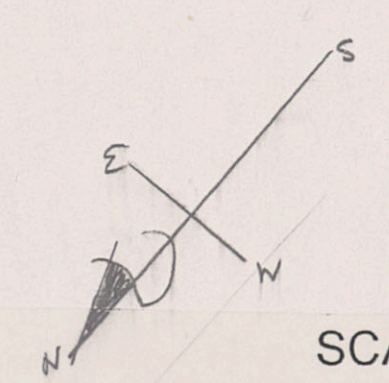

SCALE: 1" = 10'-0"