




NOTE:
ALL SAW CUTS TO BE MADE WITH A DIAMOND EMBEDDED SAW BLADE. PROPOSED CUTS ON CURVED PAVEMENT SECTIONS SHALL BE SMOOTH FLOWING LINES. (SEE LAYOUT PLAN)
ALL CUT LINES TO BE CLEARLY MARKED ON CONCRETE AND APPROVED PRIOR TO SAWING

* NOTE: P.A.R.D. TO DETERMINE LOCATION FOR PLACEMENT OF EXCAVATED MATERIAL

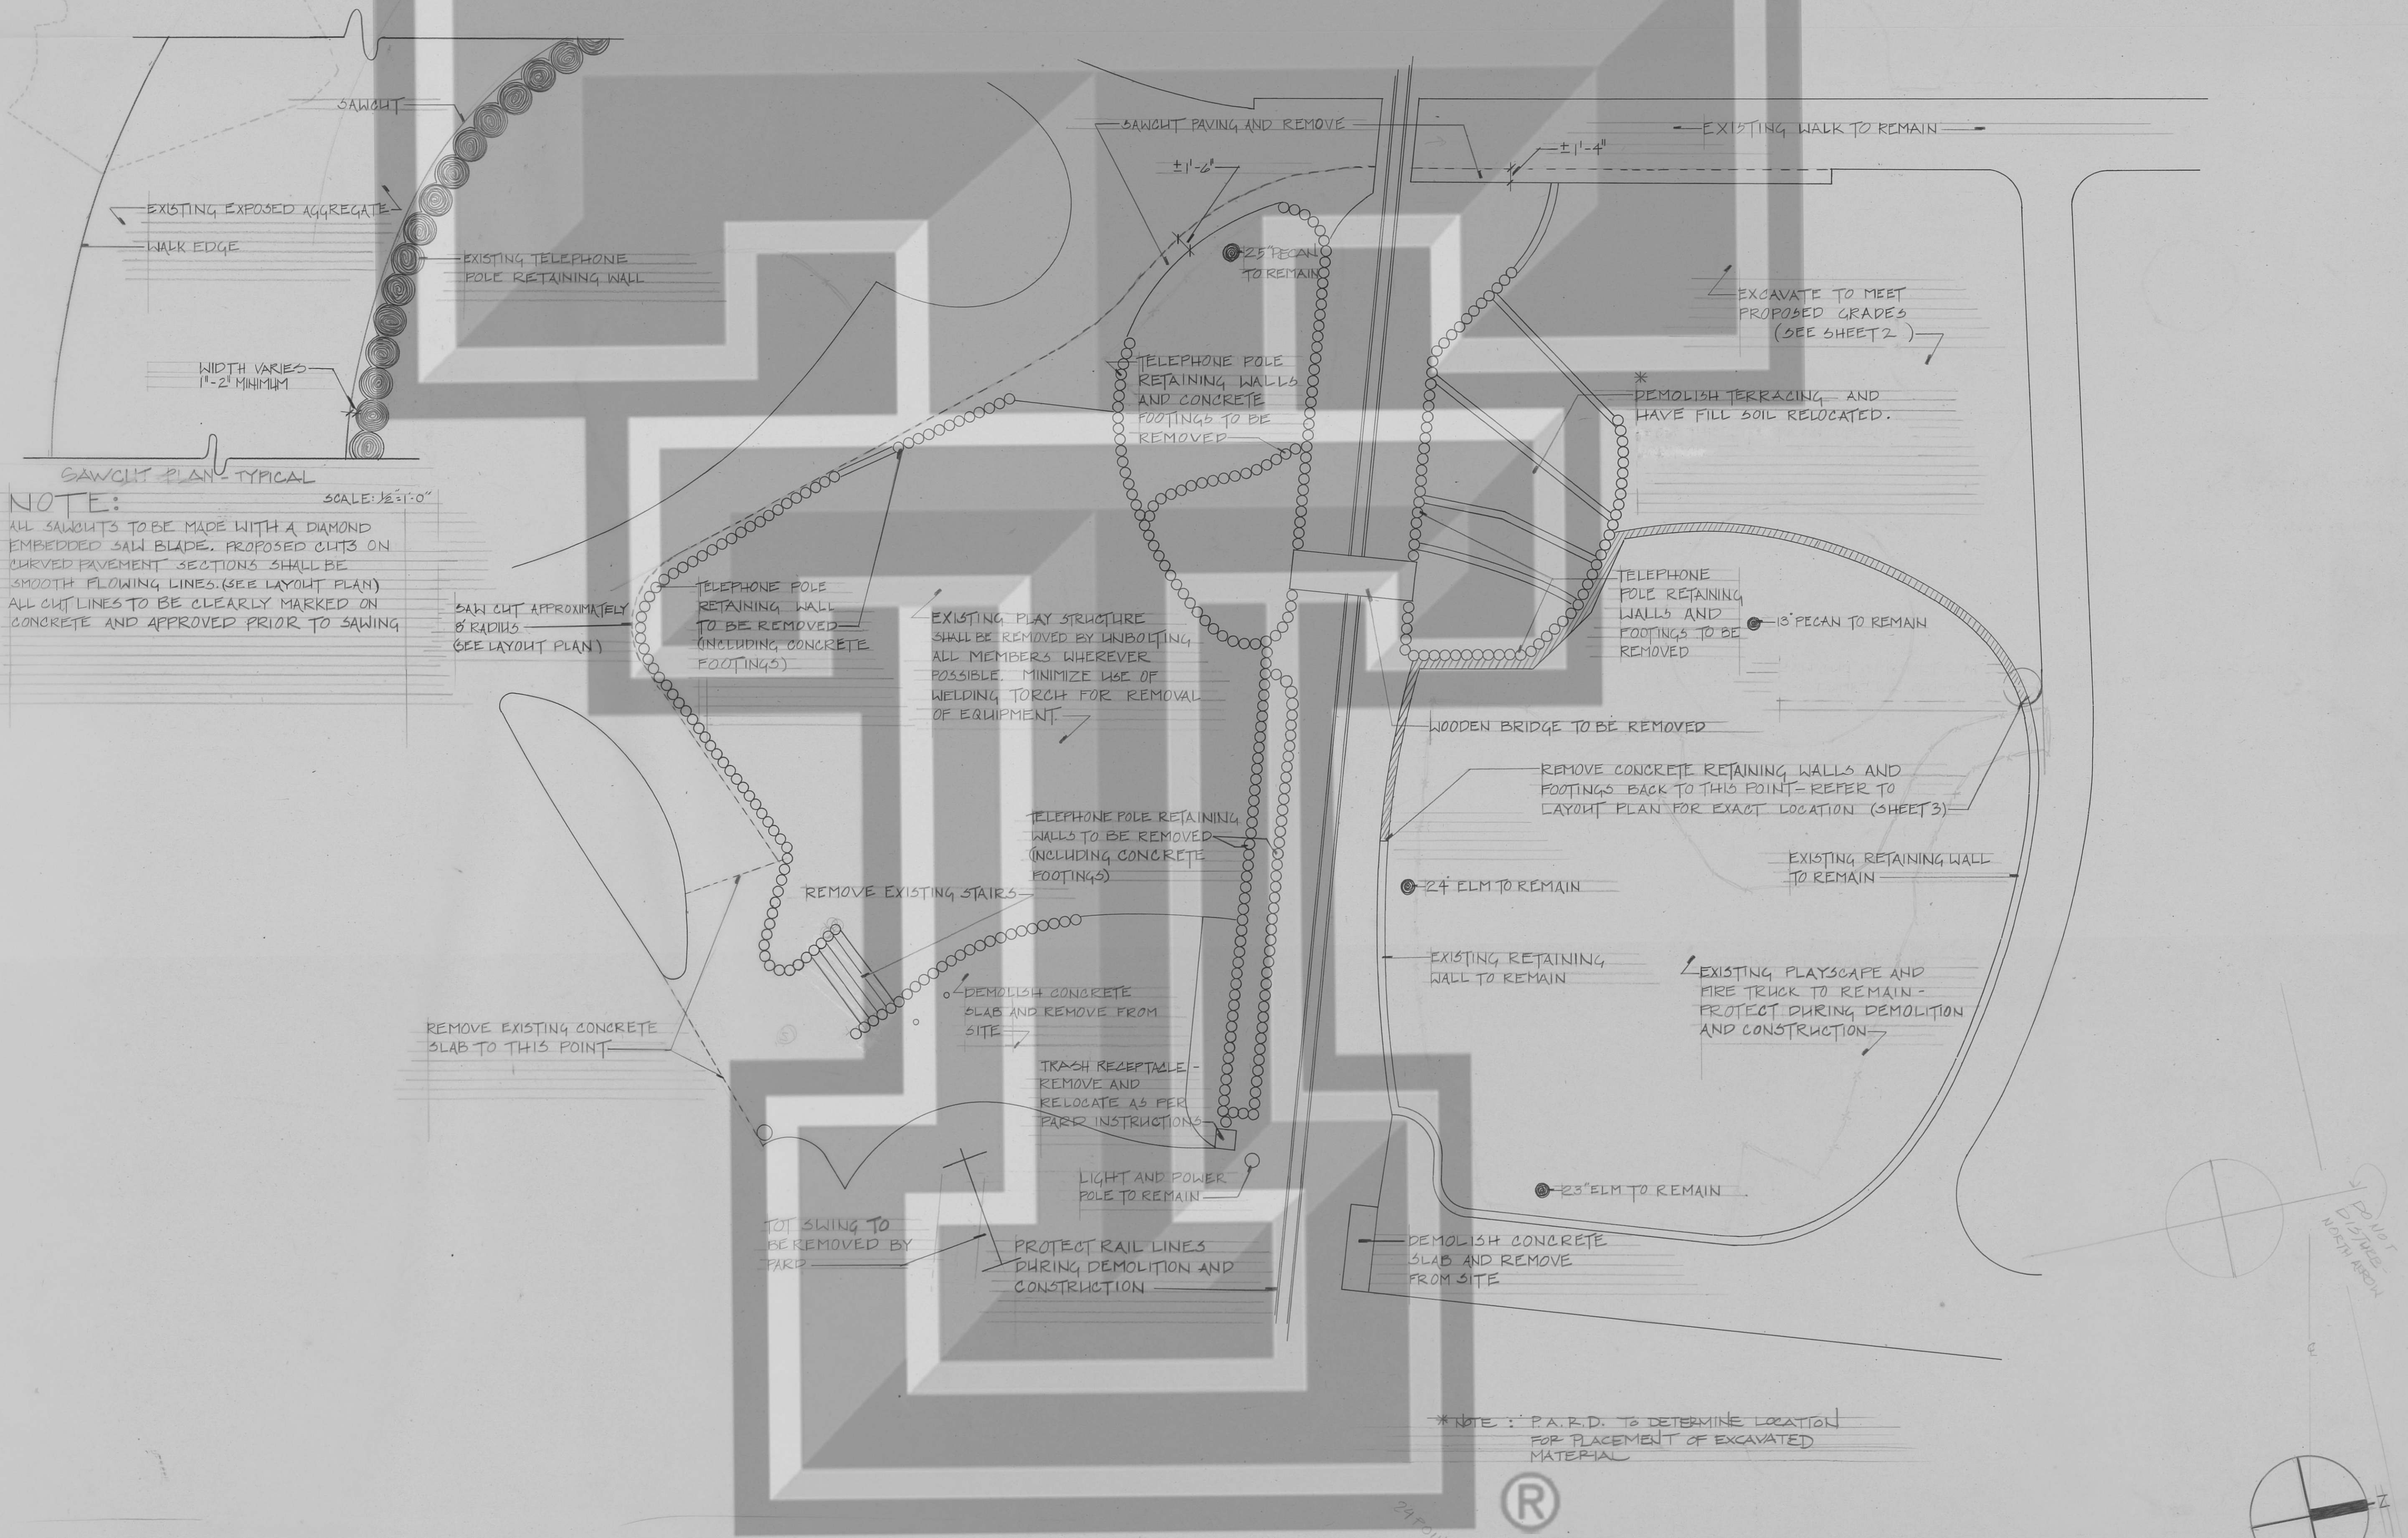

DEMOLITION PLAN


SCALE: 1/8" = 1'-0"

ZILKER PARK PLAYSCAPE REVISIONS

City of Austin
Parks and Recreation Department



J. Robert Anderson, ASLA
Landscape Architect
1135 West 6th Street, Suite 120
Austin, Texas 78703

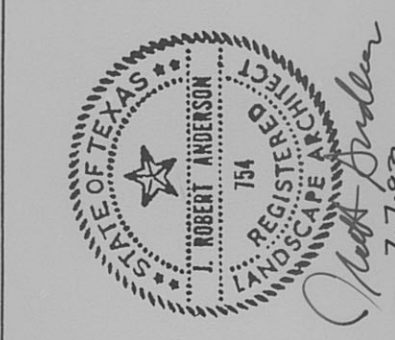

Date: 6/4/93

Sheet: 1