


MATERIAL KEYING LEGEND

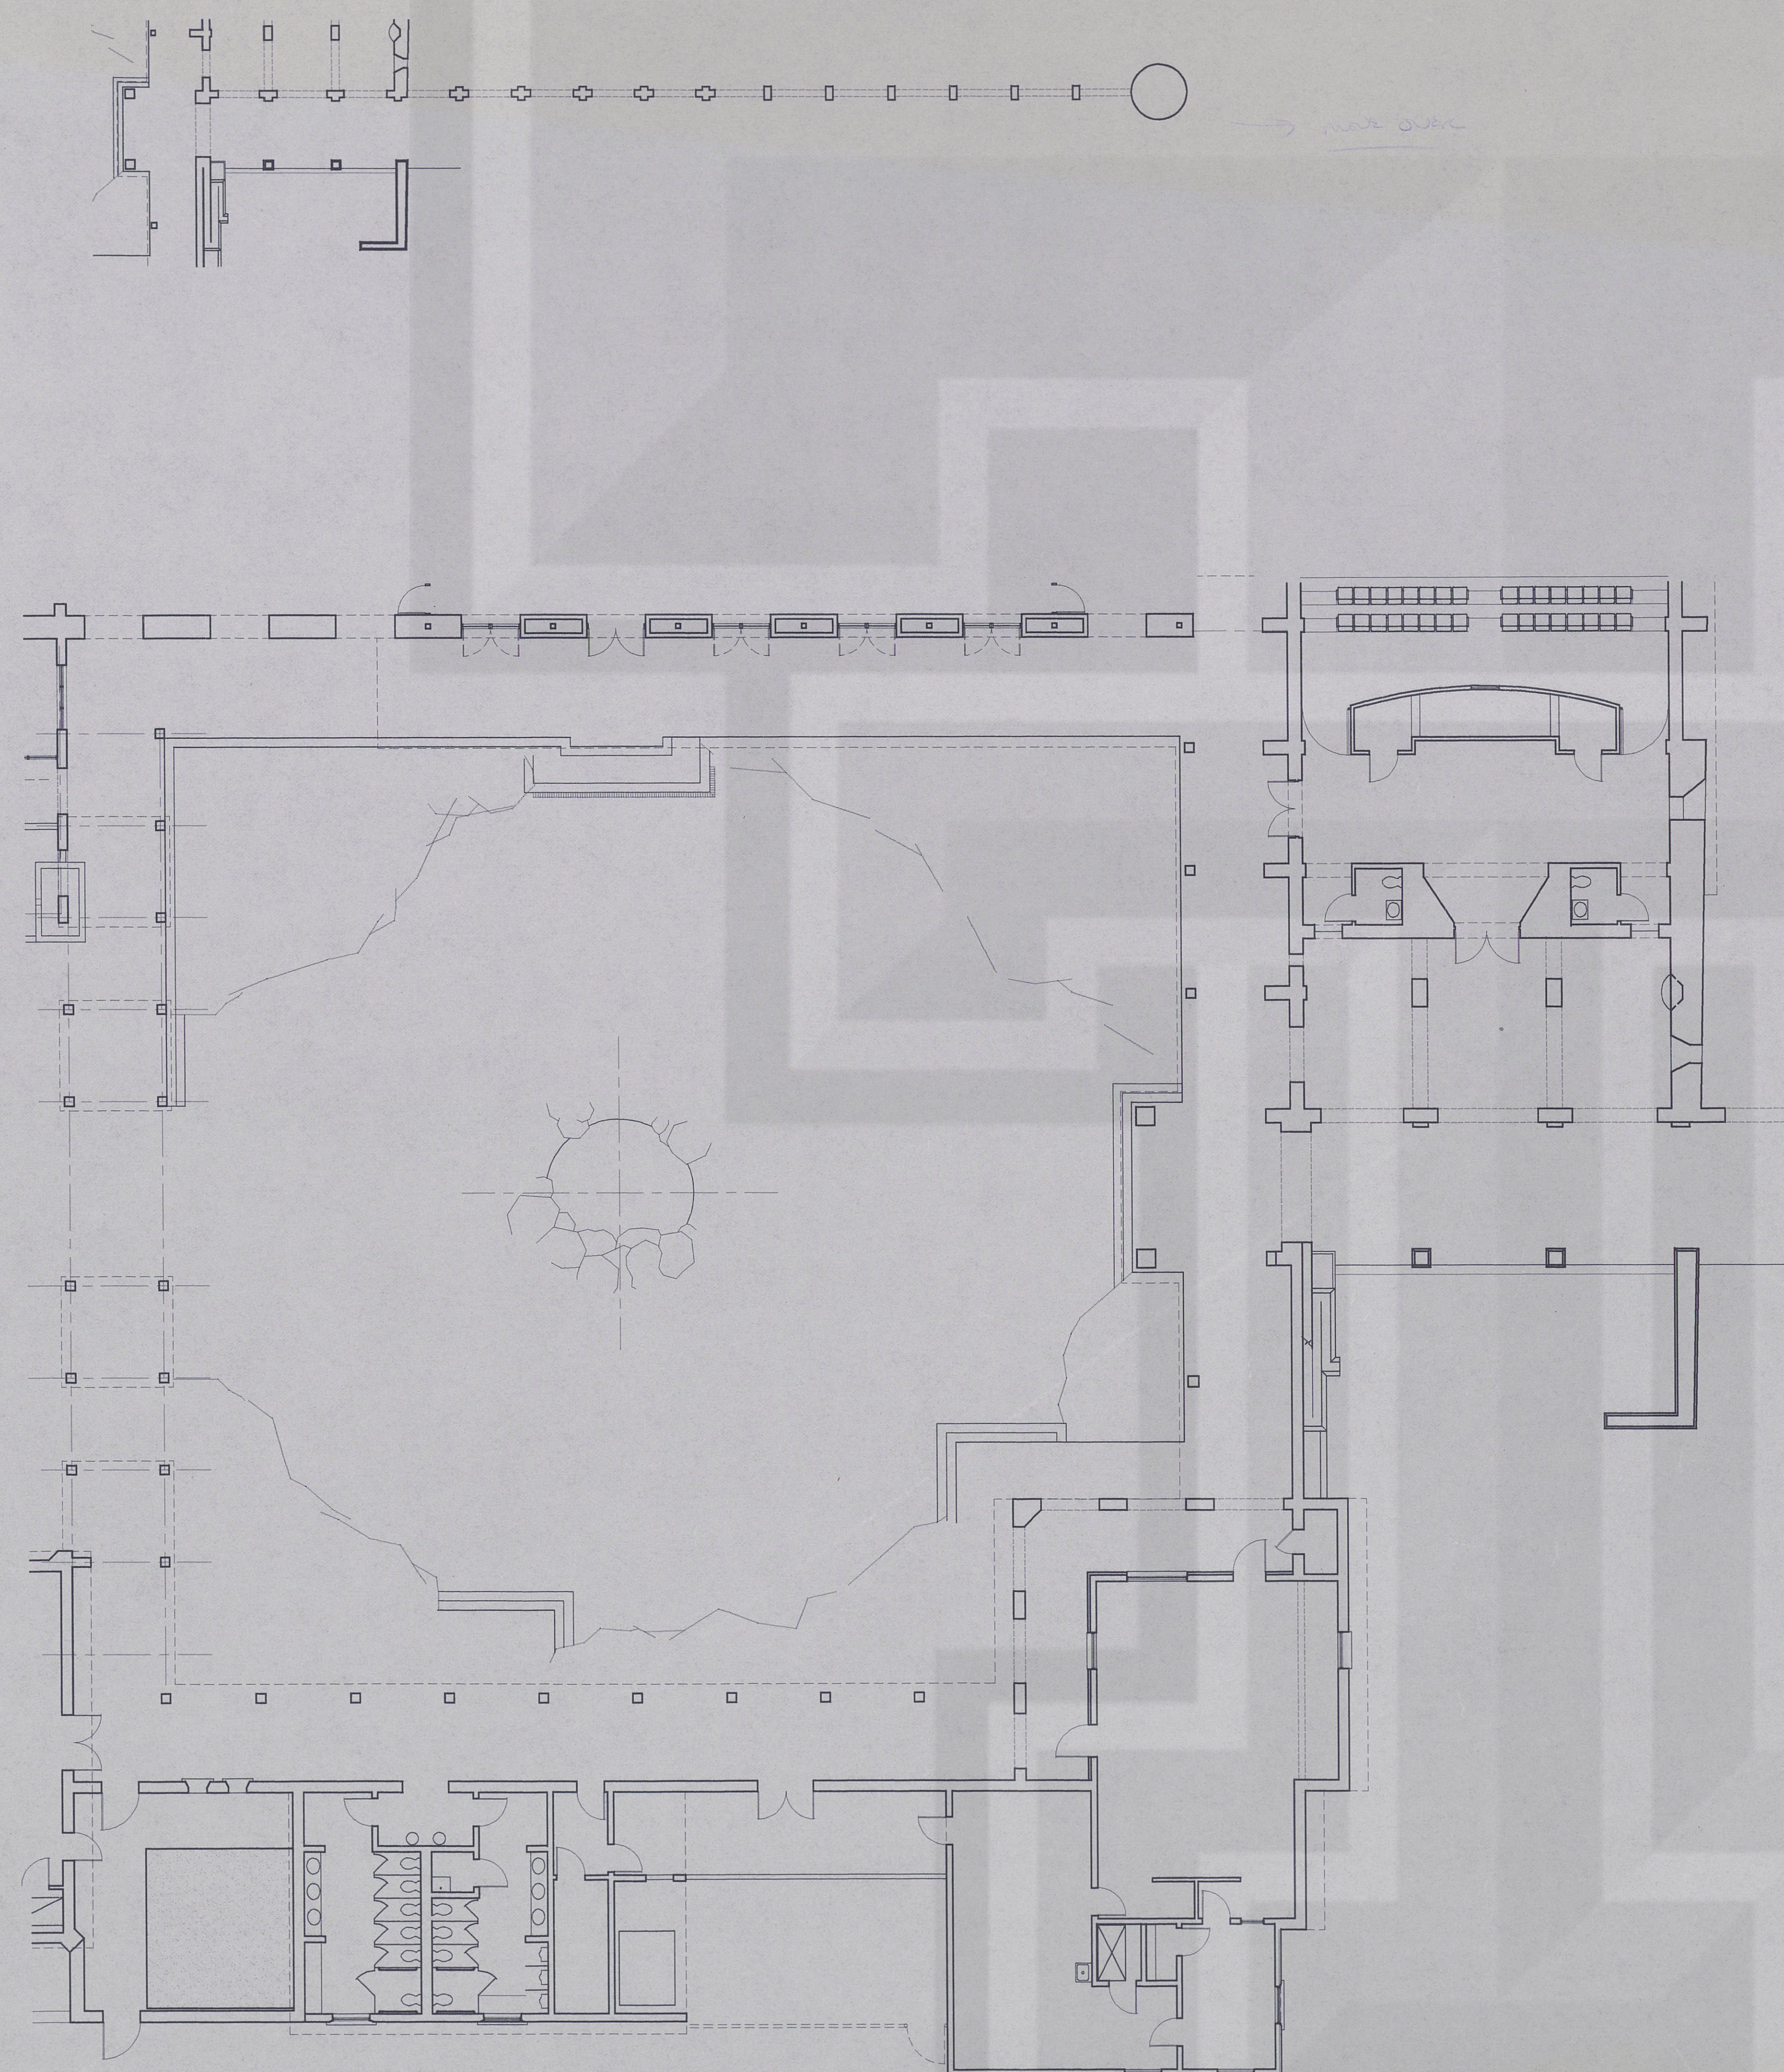

Seal

Issued / Revised

J. ROBERT ANDERSON, ASLA

Landscape Architect
1135 W. Sixth Street, Suite 120
Austin, Texas 78703
(512) 476-1777

NATIONAL WILDFLOWER RESEARCH CENTER

Project Name

Project No.

Drawn

Drawing No.

Drawing Title

12.5 of 12.5

+ VOIDED USE FOR
MODIFICATIONS OF
SLOPS