




WEST MONUMENT SIGN PLANTING ELEVATION

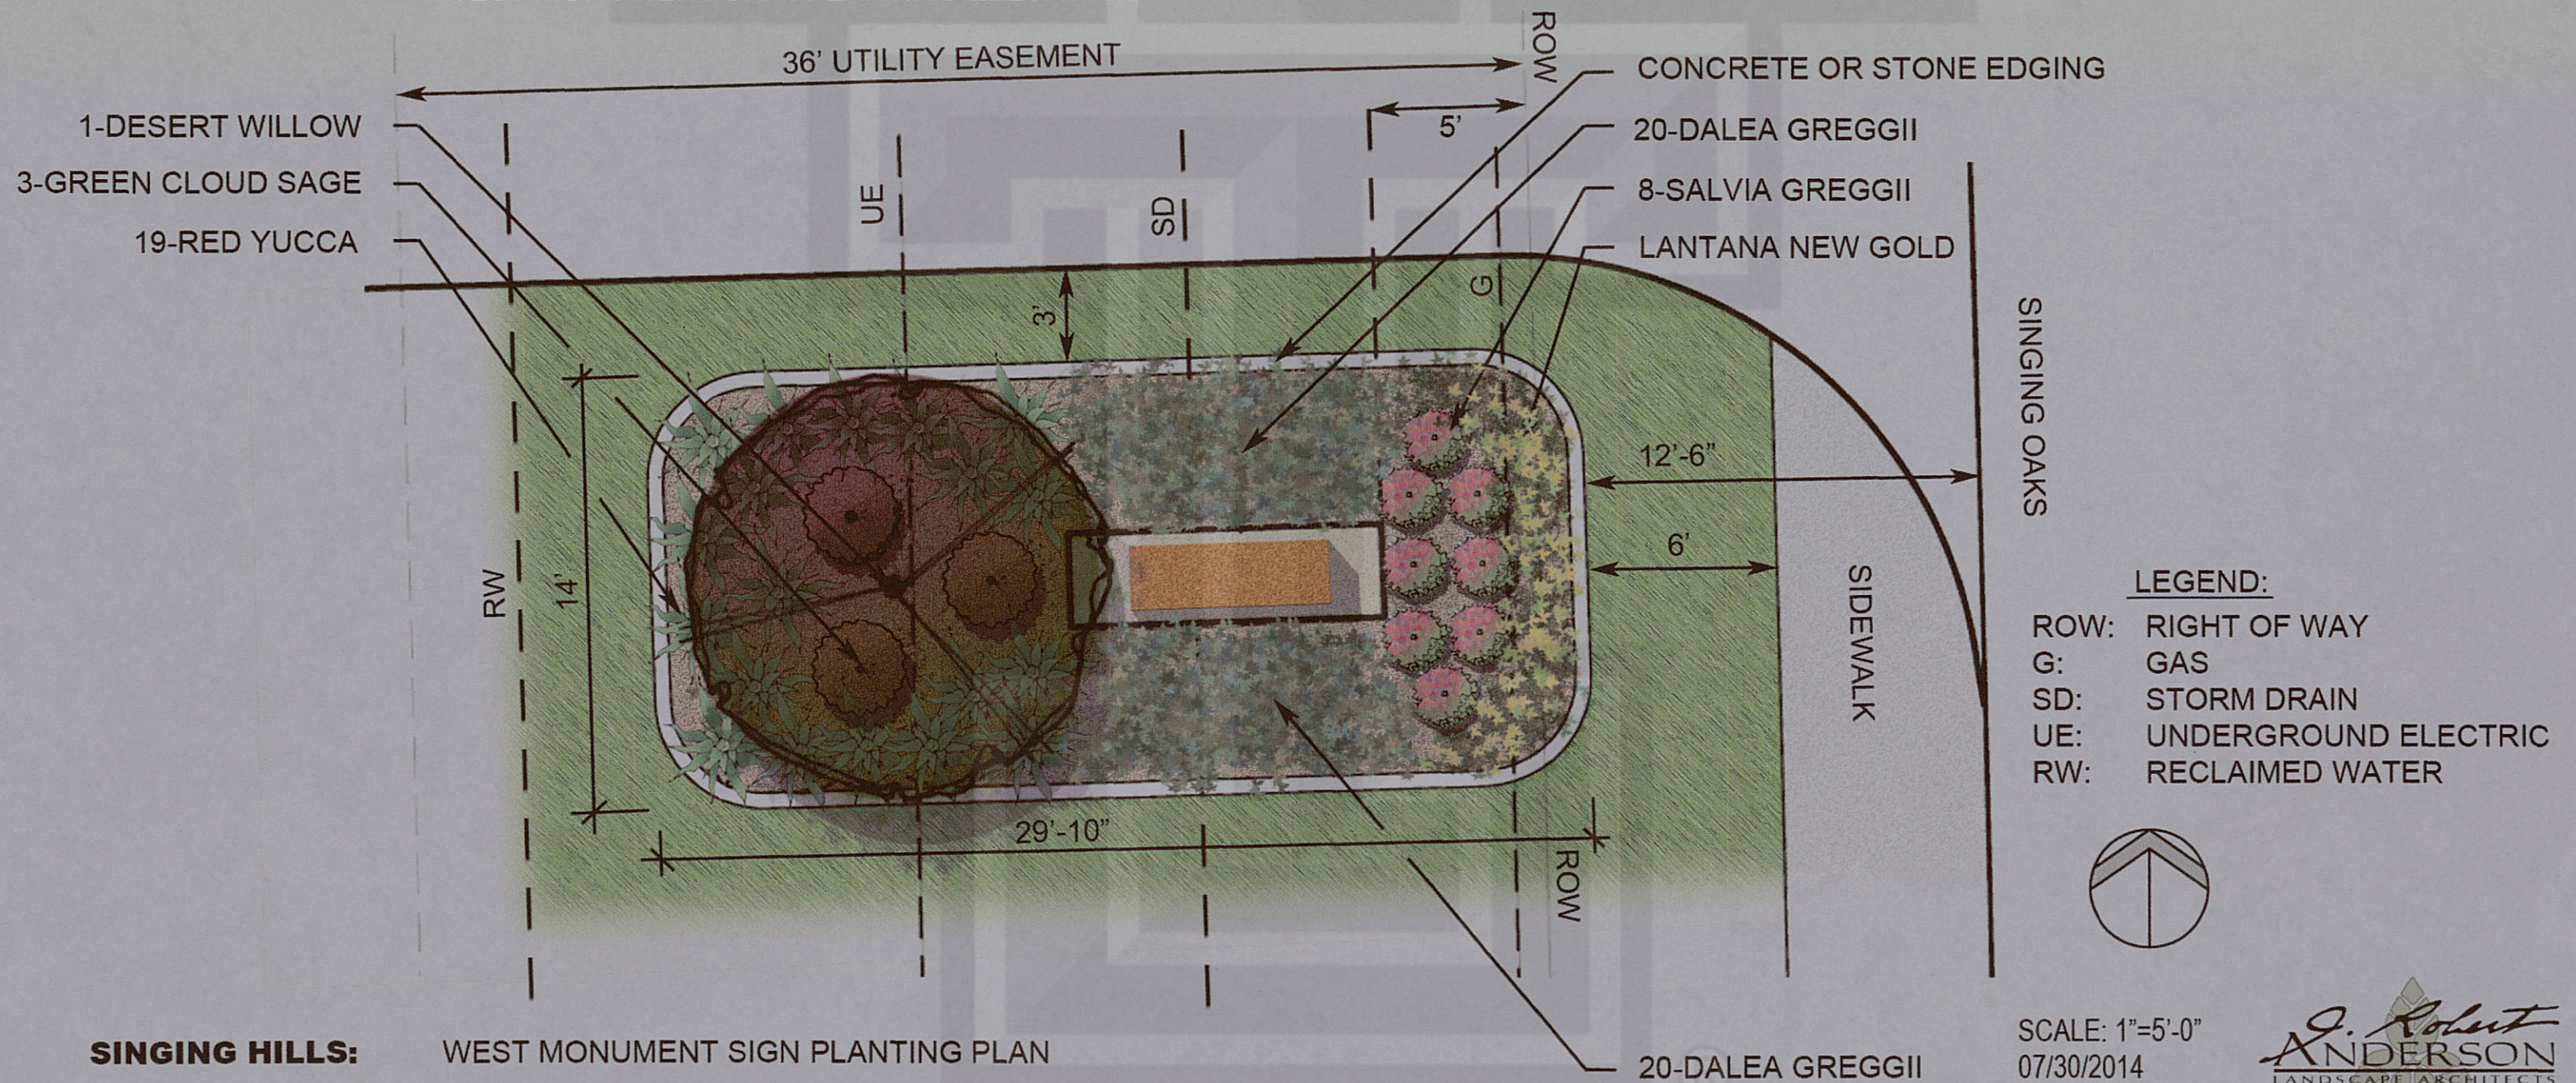

SINGING HILLS:

WEST MONUMENT SIGN PLANTING PLAN