

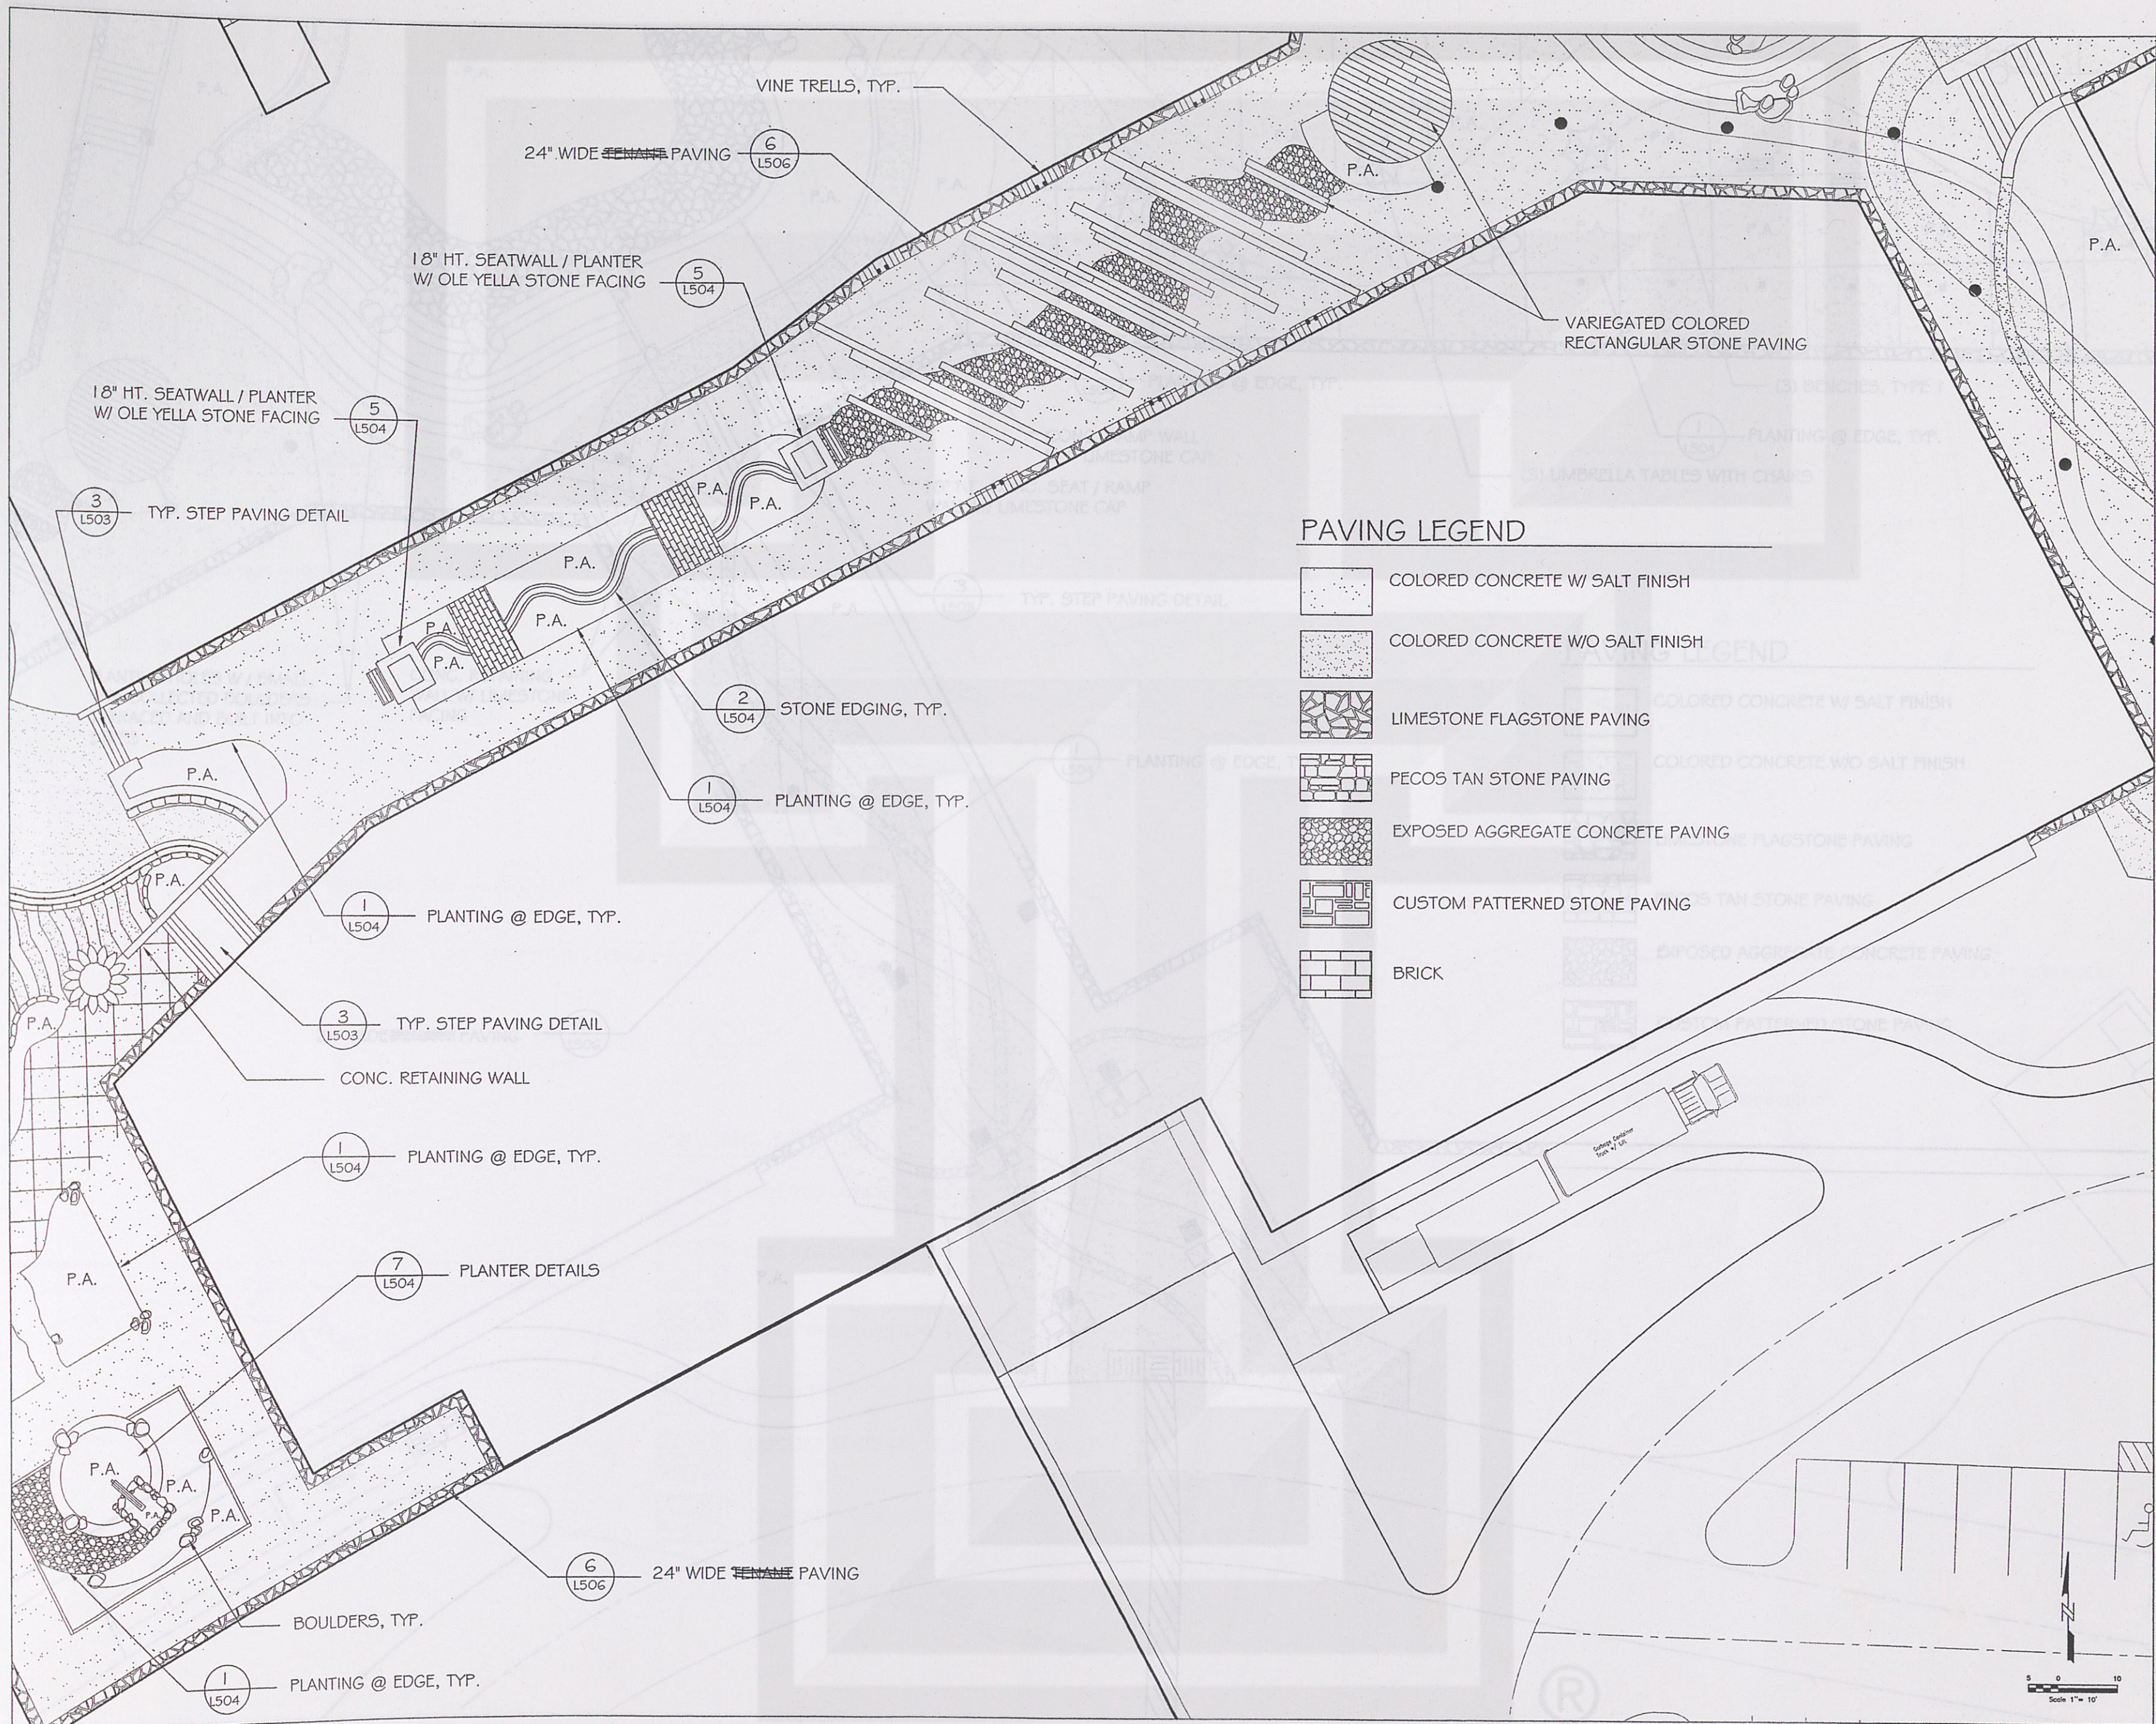
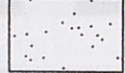


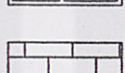

PAVING LEGEND

-  COLORED CONCRETE W/ SALT FINISH
-  COLORED CONCRETE W/O SALT FINISH
-  LIMESTONE FLAGSTONE PAVING
-  PECOS TAN STONE PAVING
-  EXPOSED AGGREGATE CONCRETE PAVING
-  CUSTOM PATTERNED STONE PAVING
-  BRICK

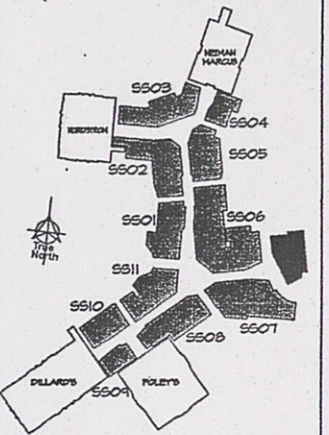

key plan

2 July 17, 2003-1008 Design Development
 SCALE: 1"=10' DATE: 7/17/03
 1 02.03.03 Schematic Design Submittal
 No. Date & Description of Issue

The Shops at La Cantera

FM 1604 and LH 10
 San Antonio, Texas.

OWNER
LA CANTERA RETAIL LIMITED PARTNERSHIP
 Contact: Gregory Zimmerman
 The Rouse Company
 Tel: 702.791.4311 / Fax: 702.791.4486

ARCHITECT
ALAMO ARCHITECTS
 108 King William
 San Antonio, Tx 78204
 Tel: 210.227.2612 / Fax: 210.227.9457

LANDSCAPE ARCHITECT
J. ROBERT ANDERSON FASLA
 1715 S. Capital of Texas Highway Suite 105
 Austin, Tx 78746
 Tel: 512.329.8882 / Fax: 512.329.8883

STRUCTURAL ENGINEER
JASTER - QUINTANILLA SAN ANTONIO, LLP.
 125 West Sunset
 San Antonio, Tx 78209
 Tel: 210.349.9098 / Fax: 210.349.0146

MEP ENGINEER
GOETTING & ASSOCIATES INC
 12042 Blanco Road
 San Antonio, Tx 78216
 Tel: 210.530.7000 / Fax: 210.377.0236

CIVIL ENGINEER
PAPE - DAWSON ENGINEERS INC.
 555 E. Ramsey
 San Antonio, Tx 78216
 Tel: 210.375.9000 / Fax: 210.375.9020

PRELIMINARY

NOT FOR REGULATORY
 APPROVAL PERMIT, OR
 CONSTRUCTION

BOB ANDERSON
 TEXAS REG. NO. 754

JOB NO.: 3000X DRAWN BY: 300X

SHEET TITLE & NO.:

Common Area
 Landscape
 Materials Plans

L409