



PAVING AND MATERIALS LEGEND	
	A Pine Hall Brick "English Edge" Series - Color: Autumn
	B Pine Hall Brick "English Edge" Series - Color: Buff
	C Lueders Caramel Limestone - Broken Pattern
	D Arizona Sandstone - Random Coursed Ashlar Pattern; Color: Buckskin
	D1 Arizona Sandstone - Broken Pattern; Color: Buckskin
	E Standard Grey Concrete - Rock Salt Finish with running bond pattern for streetscape areas.
	E1 Standard Grey Concrete -Medium broom finish with 3" smooth trowel banding for back of house sidewalks @ parking garage walks.
	F Accent Banding - Scofield Admixture Color Concrete - Medium Broom Finish; Color: Westwood Brown
	G General Field - Scofield Admixture Color Concrete - Rock Salt Finish; Color: Harvest Wheat
	H Trex Accent Decking - Color: Saddle
	I Asphalt Paving per Civil Engineer specs.
	J Decomposed Crushed Granite Gravel
	K Adobe Tan - Scofield Admixture Color Concrete - square pattern; Medium Broom Finish

SITE FURNITURE KEY		TOTAL QUANTITY
	B1 Backed Aluminum Bench - Ref. Detail 1 Sheet L1.115	22
	B2 Backless Aluminum Bench - Ref. Detail 1 Sheet L1.115	18
	B3 Backed Wooden Bench - Ref. Detail 1 Sheet L1.115	36
	B4 Backless Wooden Bench - Ref. Detail 1 Sheet L1.115	25
	Trash Receptacle - Ref. Detail 7 Sheet L1.115	79
	Ash Urn - Ref. Detail 3 Sheet L1.115	28
	Bike Rack - Ref. Detail 6 Sheet L1.115	10
	Bollards - Ref. Detail 14 Sheet L1.114	38
	Bollards - Ref. Detail 15 Sheet L1.114	43
	Bollards - Ref. Detail 5 Sheet L1.115	14
	Directional Kiosk By Owner	2
	Directional Kiosk By Owner	2
	Directional Kiosk By Owner	1
	Future Art Locations By Owner	5
	Atrium Grates in Landscape Areas (NDS Drains)	85
	Hardscape Drain (Smith Drains)	41

REVISIONS		
DELTA	DATE	DESCRIPTION
1	05/10/06	GRANITE GRAVEL PATHS REMOVED FROM WEST PARKING AREA
2	08/08/06	UPDATE TO SITE FURNITURE KEY AND COUNTS
3	09/19/06	REVISE HARDSCAPE DUE TO VARIOUS CHANGES (OWNER REQUEST, CIVIL, ARCHITECTURAL)
4	09/27/06	

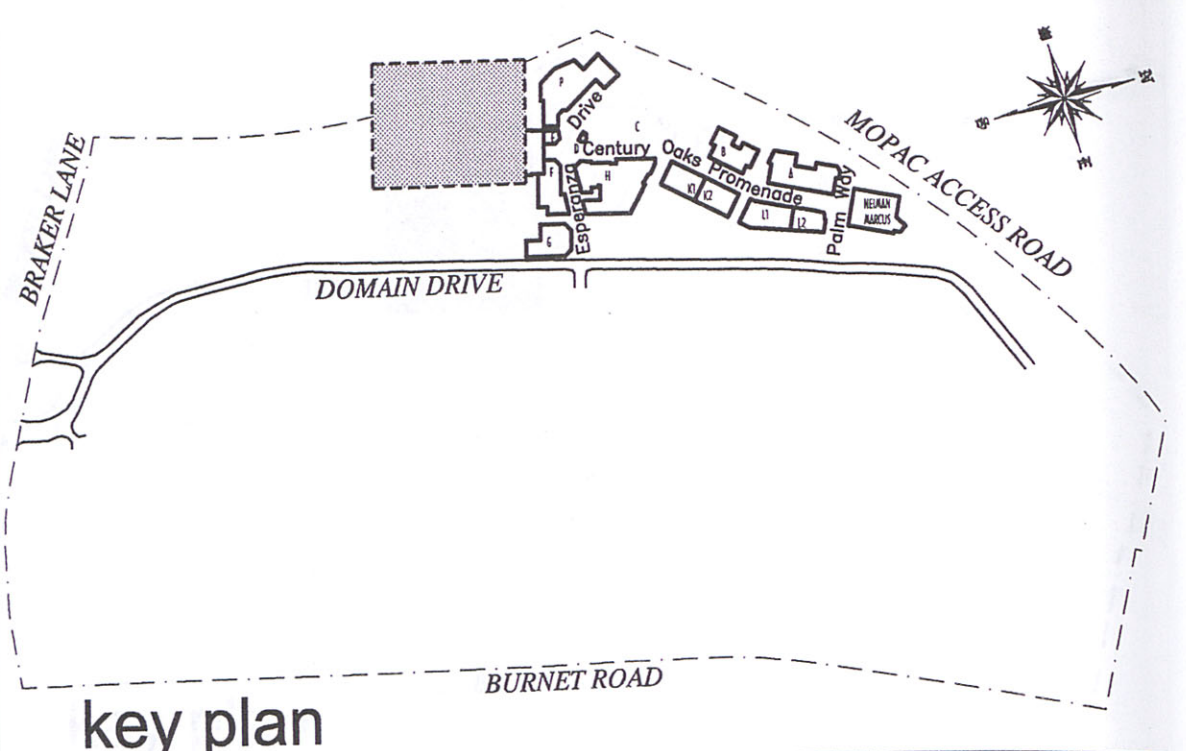

	A Pine Hall Brick "English Edge" Series - Color: Autumn
	B Pine Hall Brick "English Edge" Series - Color: Buff
	C Lueders Caramel Limestone - Broken Pattern
	D Arizona Sandstone - Random Coursed Ashlar Pattern; Color: Buckskin
	D1 Arizona Sandstone - Broken Pattern; Color: Buckskin
	E Standard Grey Concrete - Rock Salt Finish with running bond pattern for streetscape areas.
	E1 Standard Grey Concrete -Medium broom finish with 3" smooth trowel banding for back of house sidewalks @ parking garage walks.
	F Accent Banding - Scofield Admixture Color Concrete - Medium Broom Finish; Color: Westwood Brown
	G General Field - Scofield Admixture Color Concrete - Rock Salt Finish; Color: Harvest Wheat
	H Trex Accent Decking - Color: Saddle
	I Asphalt Paving per Civil Engineer specs.
	J Decomposed Crushed Granite Gravel
	K Adobe Tan - Scofield Admixture Color Concrete - square pattern; Medium Broom Finish

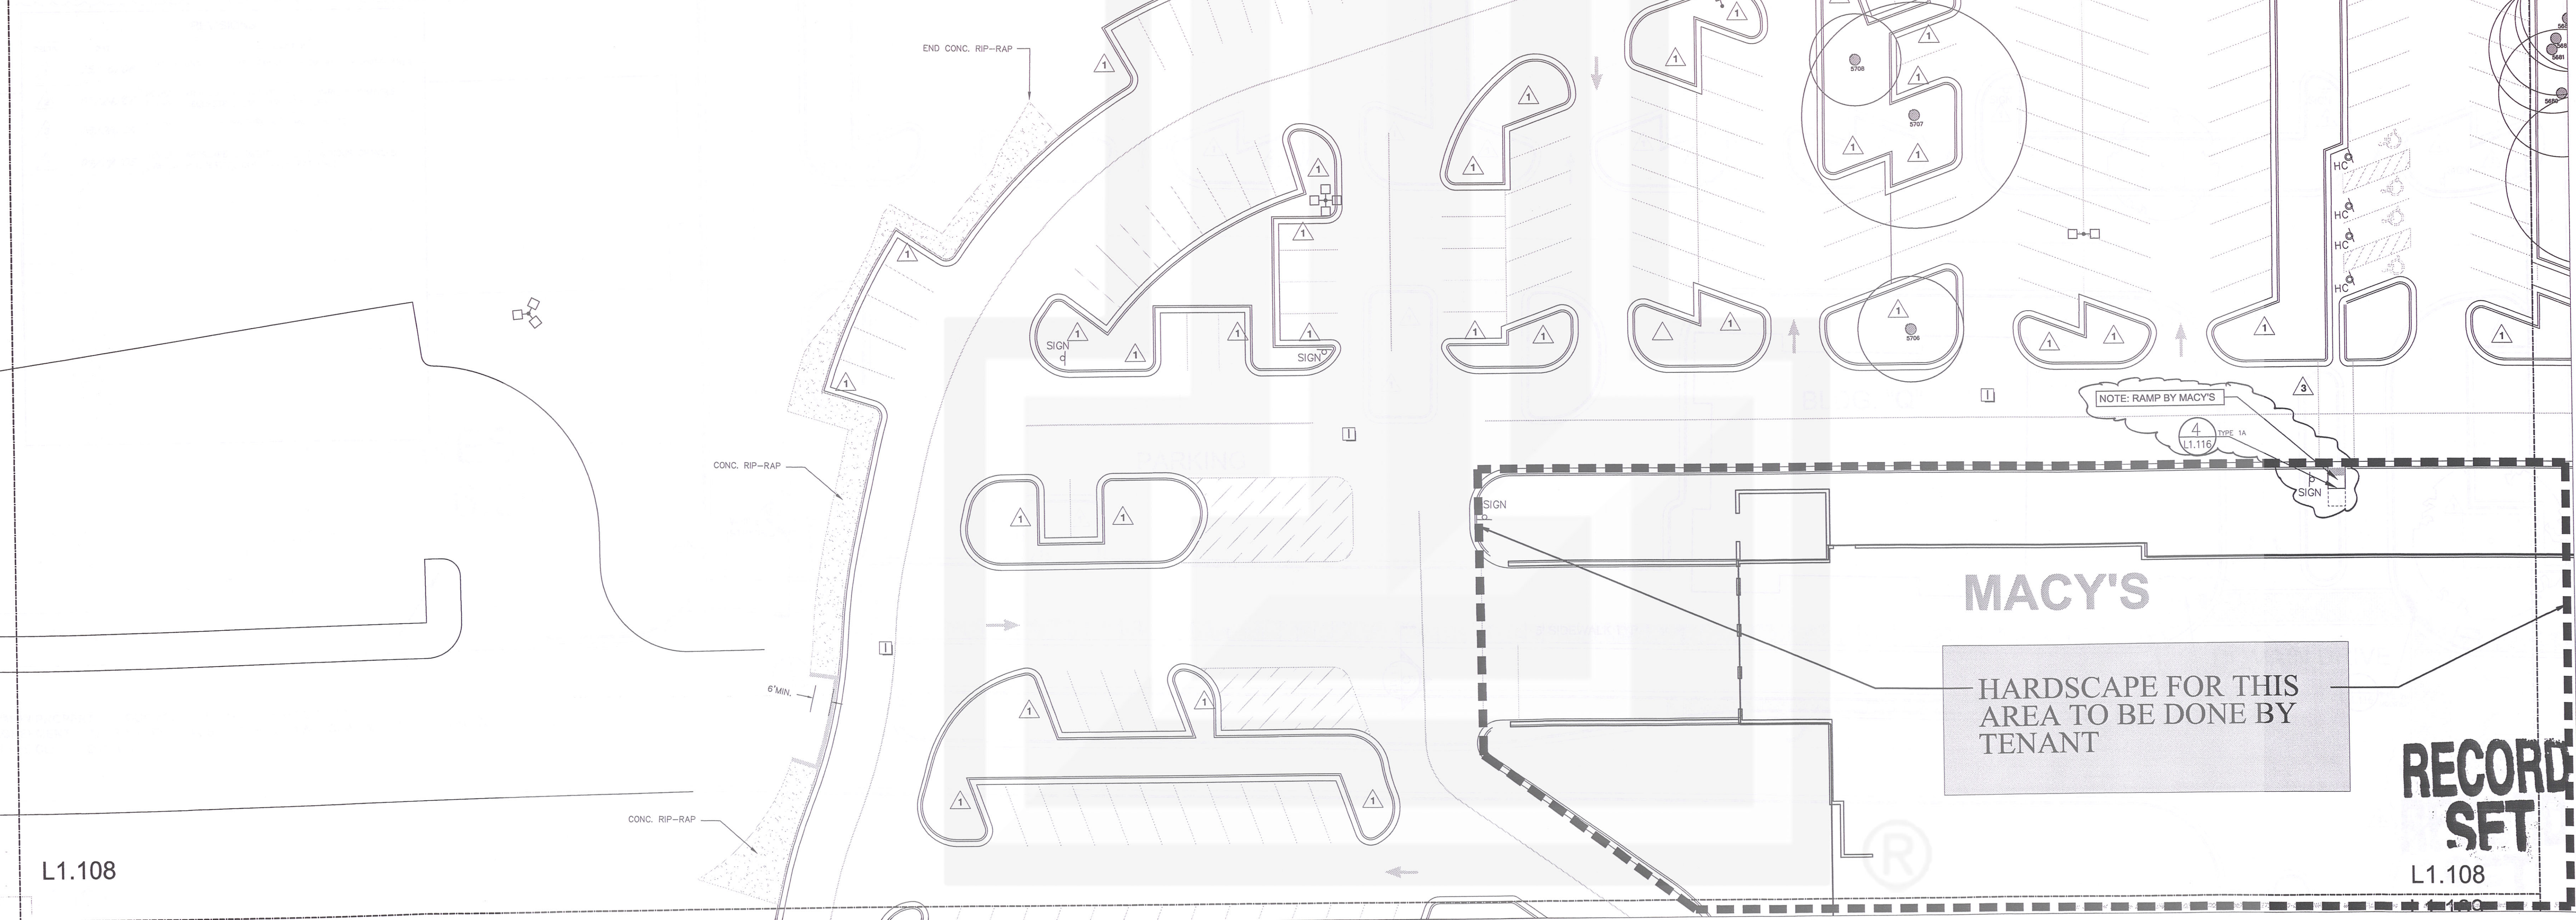

A JOINT VENTURE OF:

SIMON

ENDEAVOR

J. Robert Anderson, FAS

landscape architects . austin, texas .

3718 MANCHACA ROAD
AUSTIN, TEXAS 78704
512.440.1049 512.440.1048 440-8000 FAX

09/27/06 SCALE: 1" = 20'

0 10' 20' 40' 60'

Project:

the domain

AUSTIN, TEXAS

RECEIVED

OCT 04 2006

BY: [Signature]

BECK - AUSTIN

JPRA ARCHITECTS

31000 Northwestern Suite 100
Farmington Hills Michigan 48334-2505
phone 248.737.0180 fax 248.737.9161

SHEET TITLE:

HARDSCAPE MATERIALS PLAN

Sheet No.

L1.108