


1312

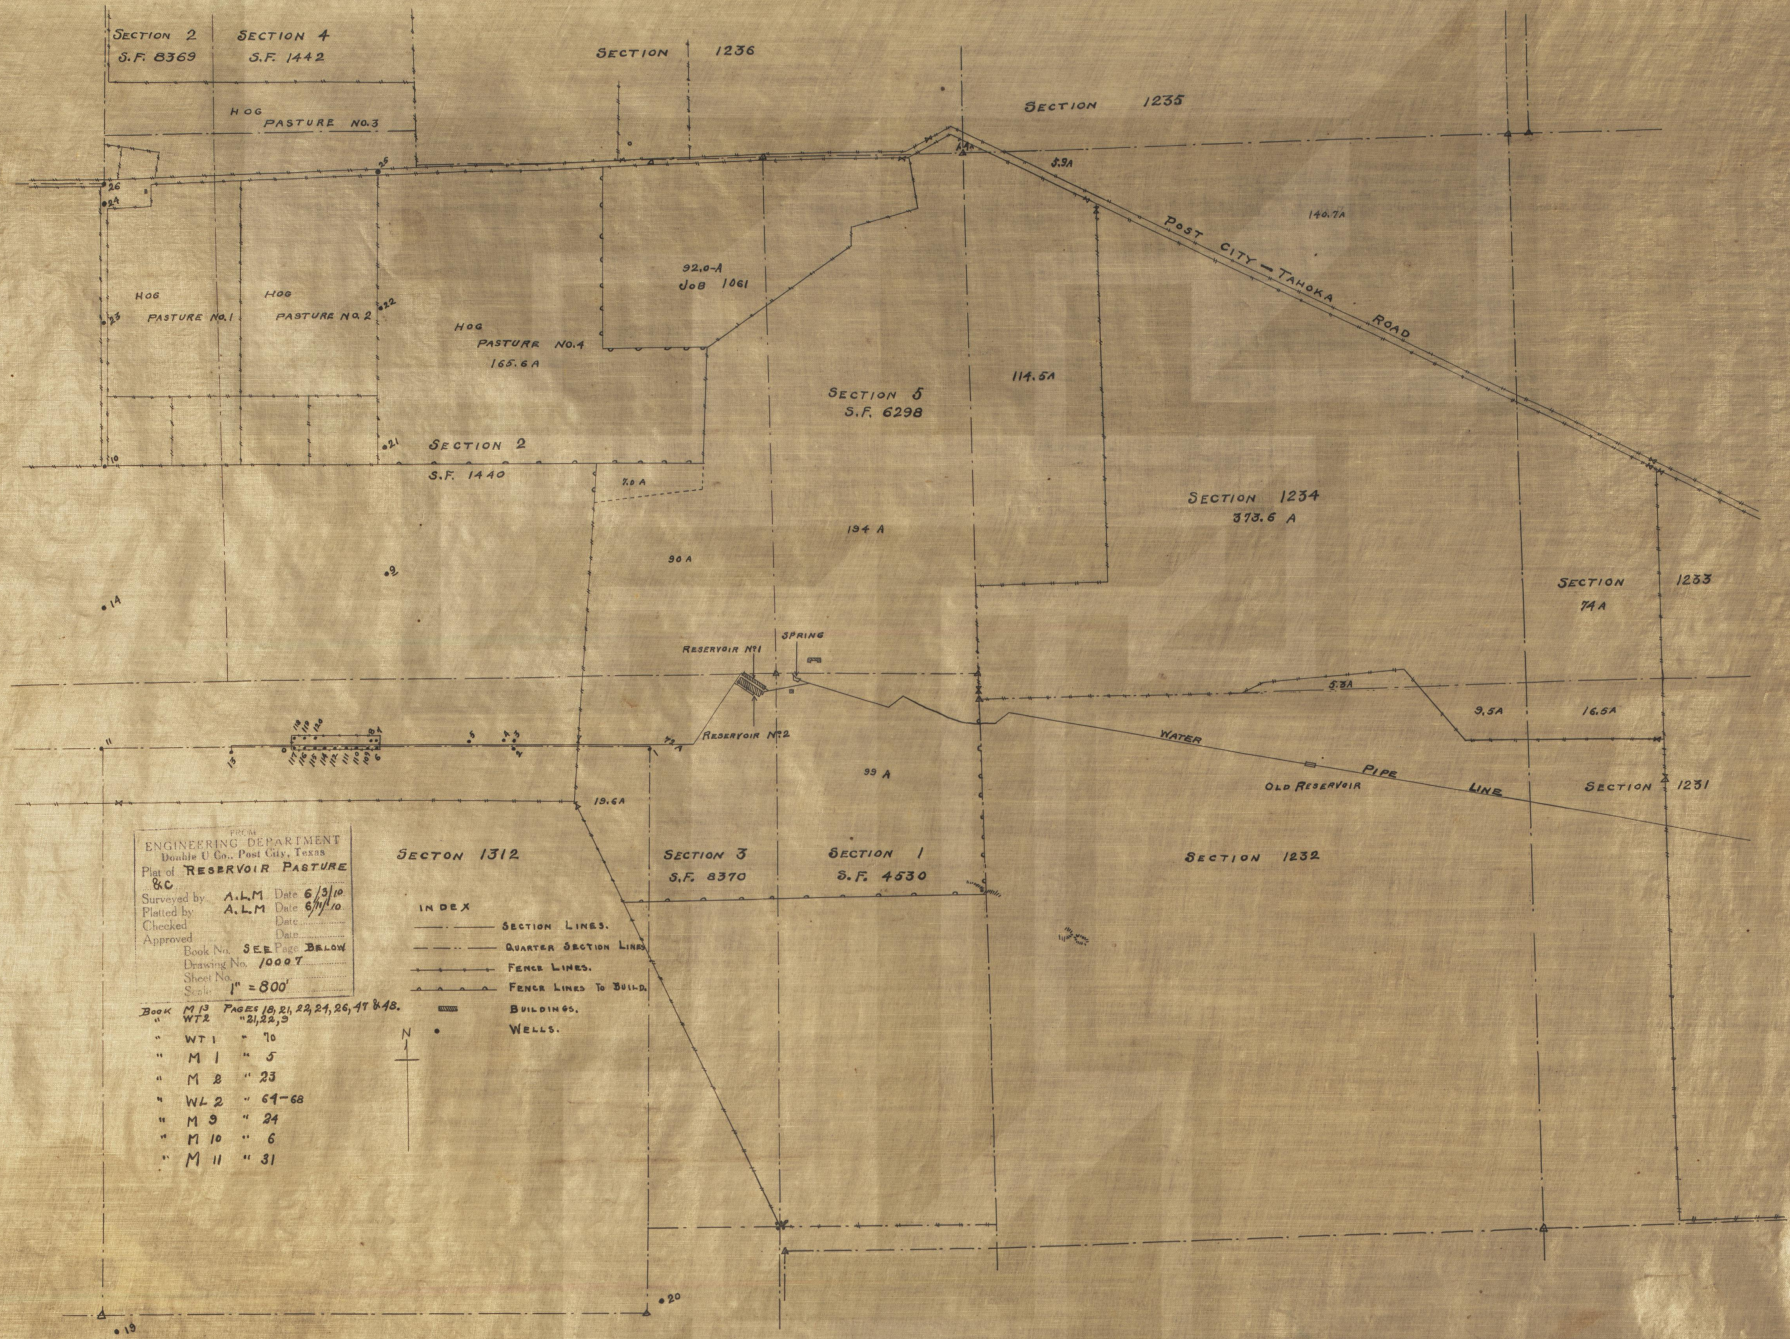

FOR THE  
ENGINEERING DEPARTMENT  
Doubt U Co., Post City, Texas  
Plot of RESERVOIR PASTURE  
S.C.  
Surveyed by A.L.M. Date 6/3/10  
Platted by A.L.M. Date 6/11/10  
Checked by \_\_\_\_\_  
Approved \_\_\_\_\_  
Book No. SEE BELOW  
Drawing No. 10007  
Sheet No. \_\_\_\_\_  
Scale 1" = 800'

SECTION 1312

SECTION 3  
S.F. 8370

SECTION 1  
S.F. 4530

SECTION 1232

INDEX  
— SECTION LINES.  
— QUARTER SECTION LINES.  
— FENCE LINES.  
— FENCE LINES TO BUILD.  
— BUILDINGS.  
— WELLS.

Book M10 Pages 10, 21, 22, 24, 26, 27 & 48.  
WT2 "21, 22, 3"  
" WT1 " 10  
" M1 " 5  
" M2 " 23  
" WL2 " 61-68  
" M3 " 24  
" M10 " 6  
" M11 " 31