
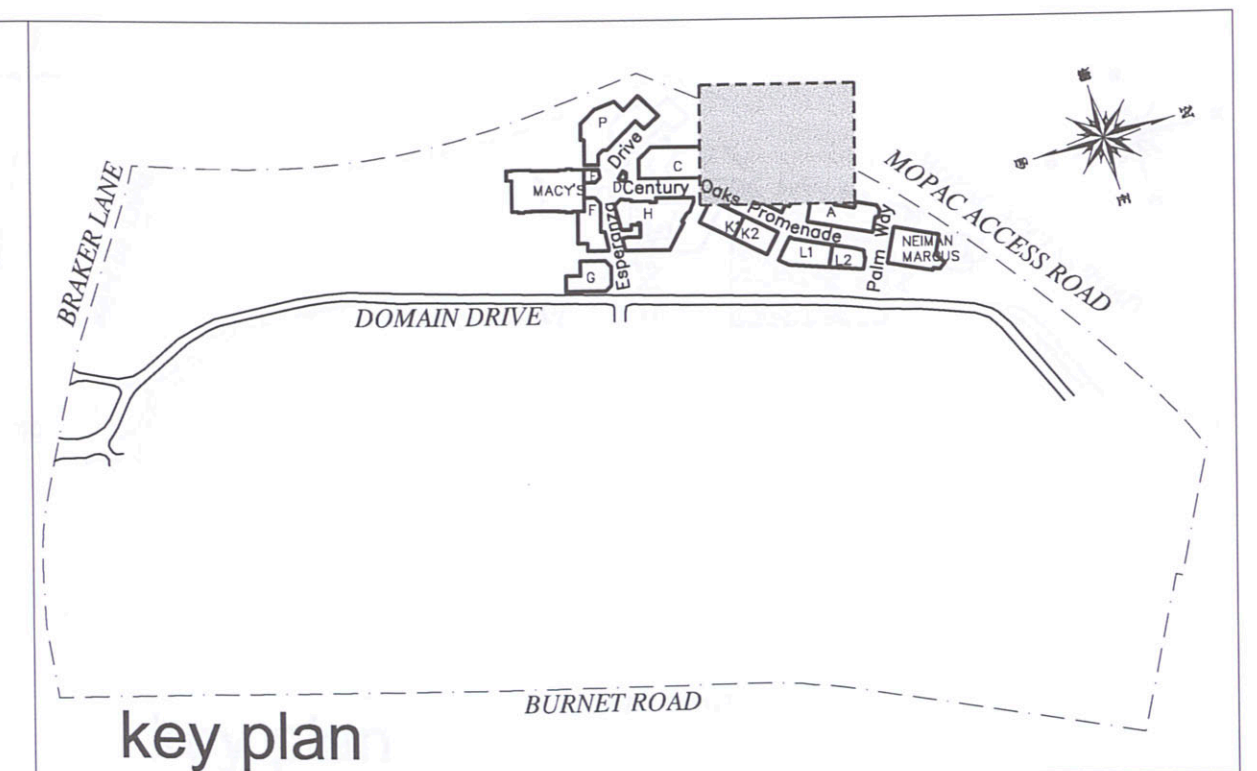
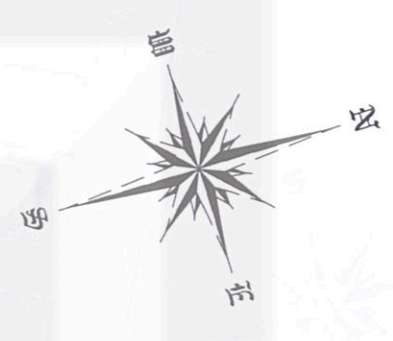


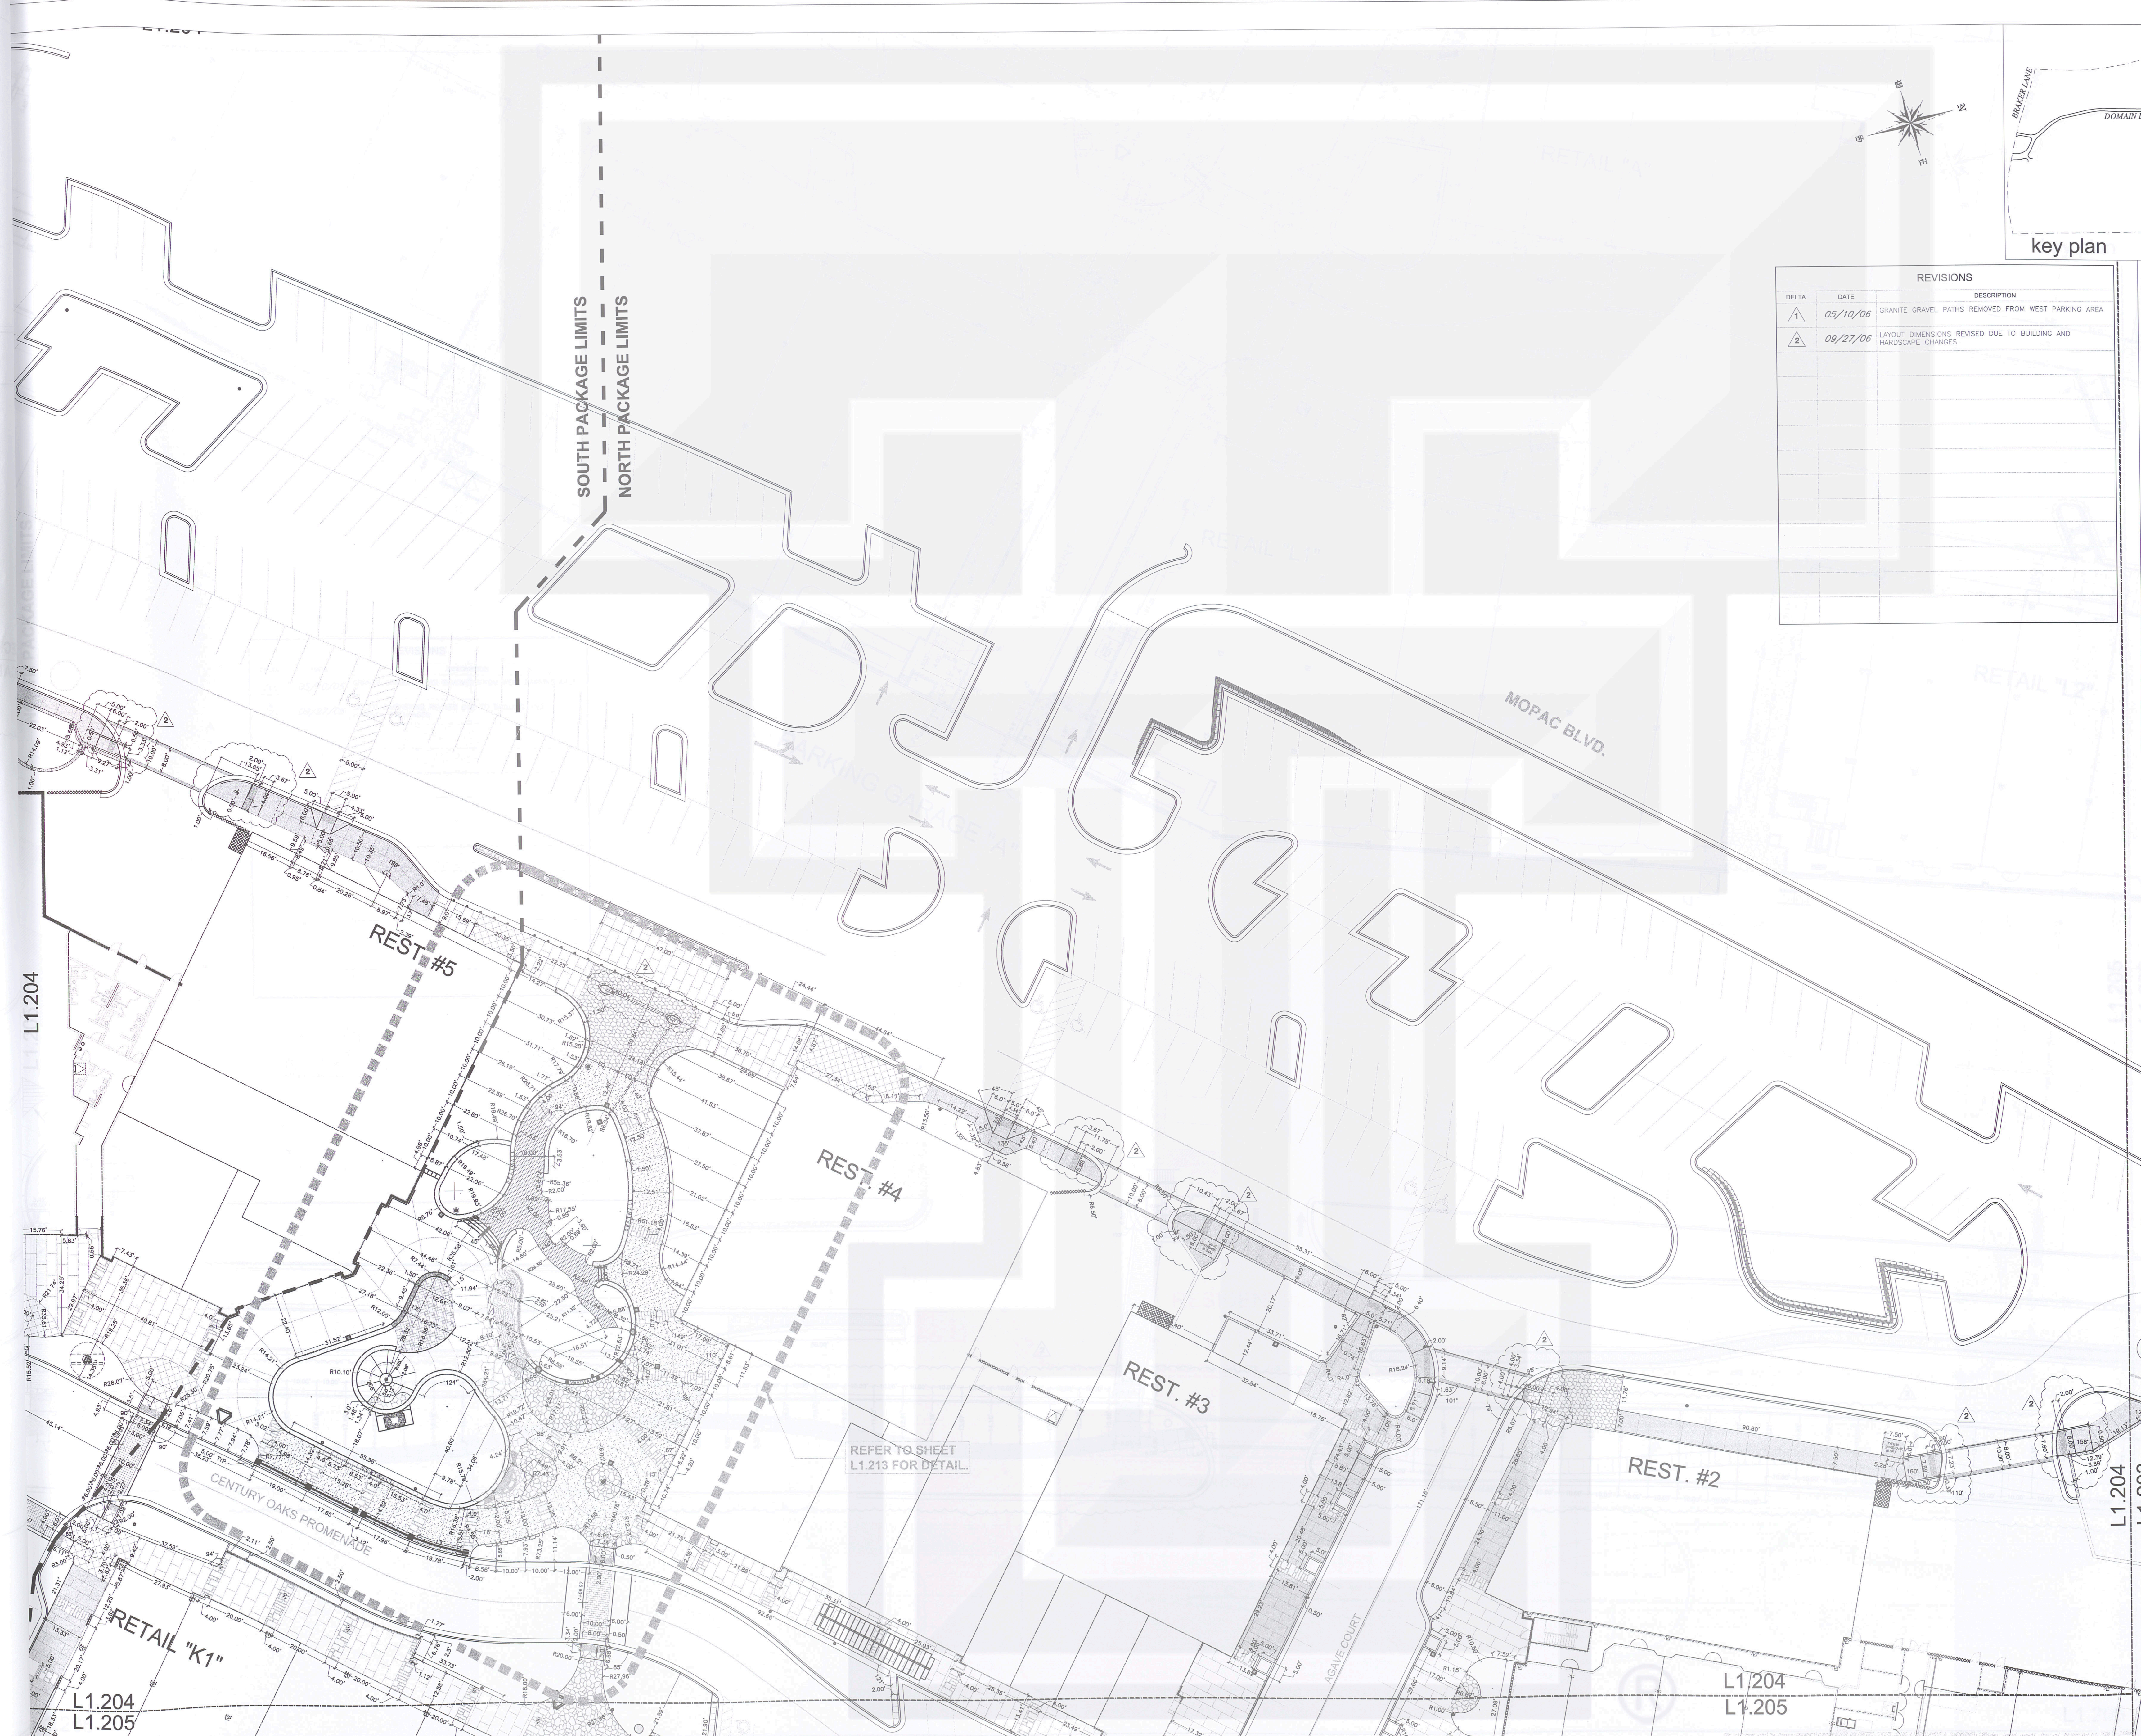

REVISIONS		
DELTA	DATE	DESCRIPTION
1	05/10/06	GRANITE GRAVEL PATHS REMOVED FROM WEST PARKING AREA
2	09/27/06	LAYOUT DIMENSIONS REVISED DUE TO BUILDING AND HARDSCAPE CHANGES

A JOINT VENTURE OF:

SIMON

ENDEAVOR

LANDSCAPE ARCHITECTS

J. Robert Anderson, FASLA
landscape architects - austin, texas
3718 MANCHACA ROAD
AUSTIN, TEXAS 78704
512.440.1049
440-8000 FAX

09/27/06 SCALE: 1" = 20'

0 10' 20' 40' 60'

Project:

the domain
AUSTIN, TEXAS

JPR ARCHITECTS
31000 Northwestern Suite 100
Farmington Hills Michigan 48334-2585
phone 248 737 0180 fax 248 737 9161

SHEET TITLE:
LAYOUT & DIMENSIONS PLAN

Sheet No.
L1.204