



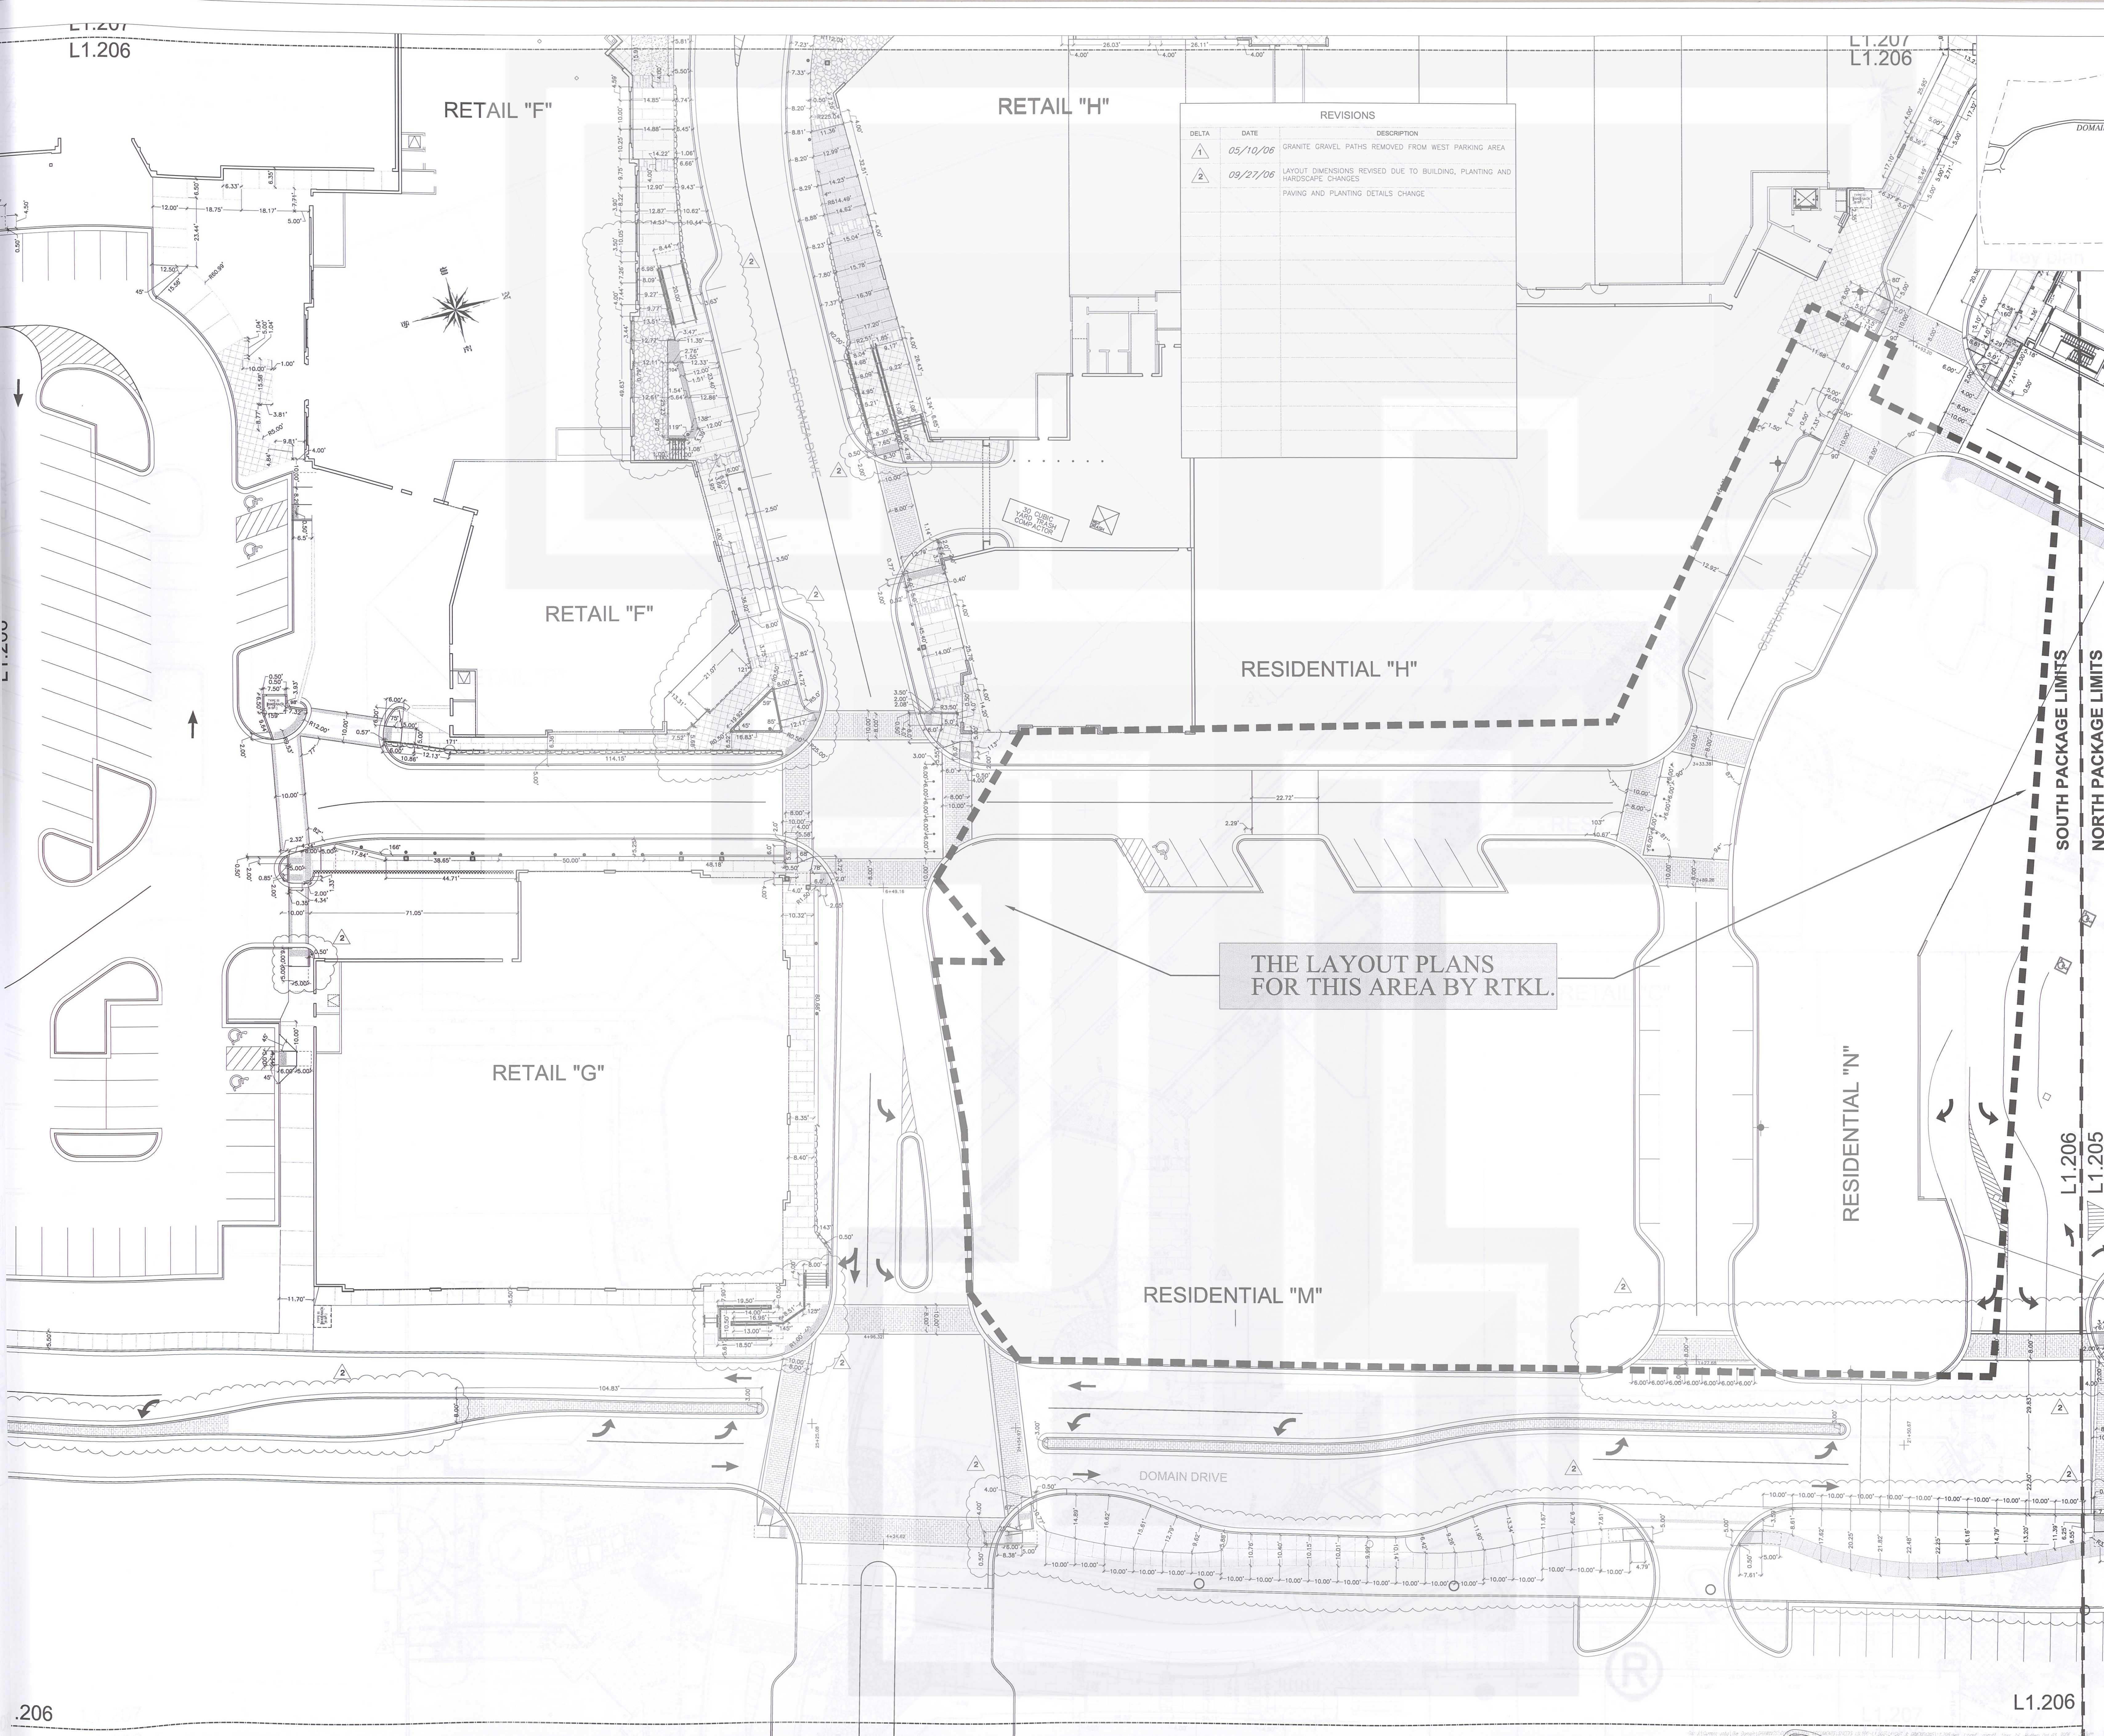

key plan

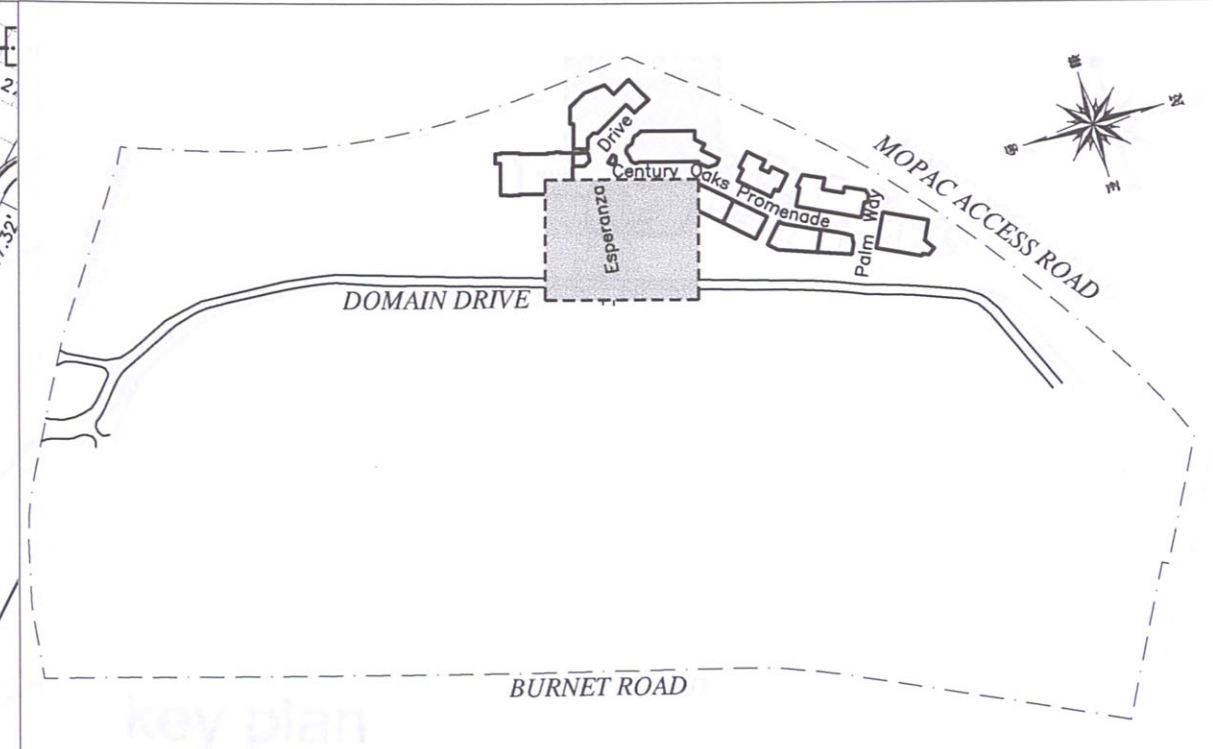

A JOINT VENTURE OF:


SIMON

ENDEAVOR

REAL ESTATE GROUP

J. Robert Anderson, FASLA
 landscape architects . austin, texas .
 3718 MANCHACA ROAD
 AUSTIN, TEXAS 78704
 512.440.1049
 440-8000 FAX

9.27.06

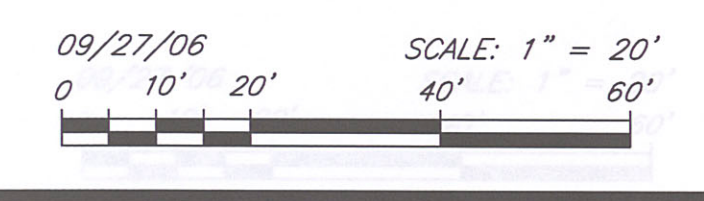

Project:

the domain
AUSTIN, TEXAS

JPra ARCHITECTS
 31000 Northwestern Suite 100
 Farmington Hills Michigan 48334-2585
 phone 248 737 0180 fax 248 737 9161

SHEET TITLE:
LAYOUT & DIMENSIONS PLAN

Sheet No.
L1.206