



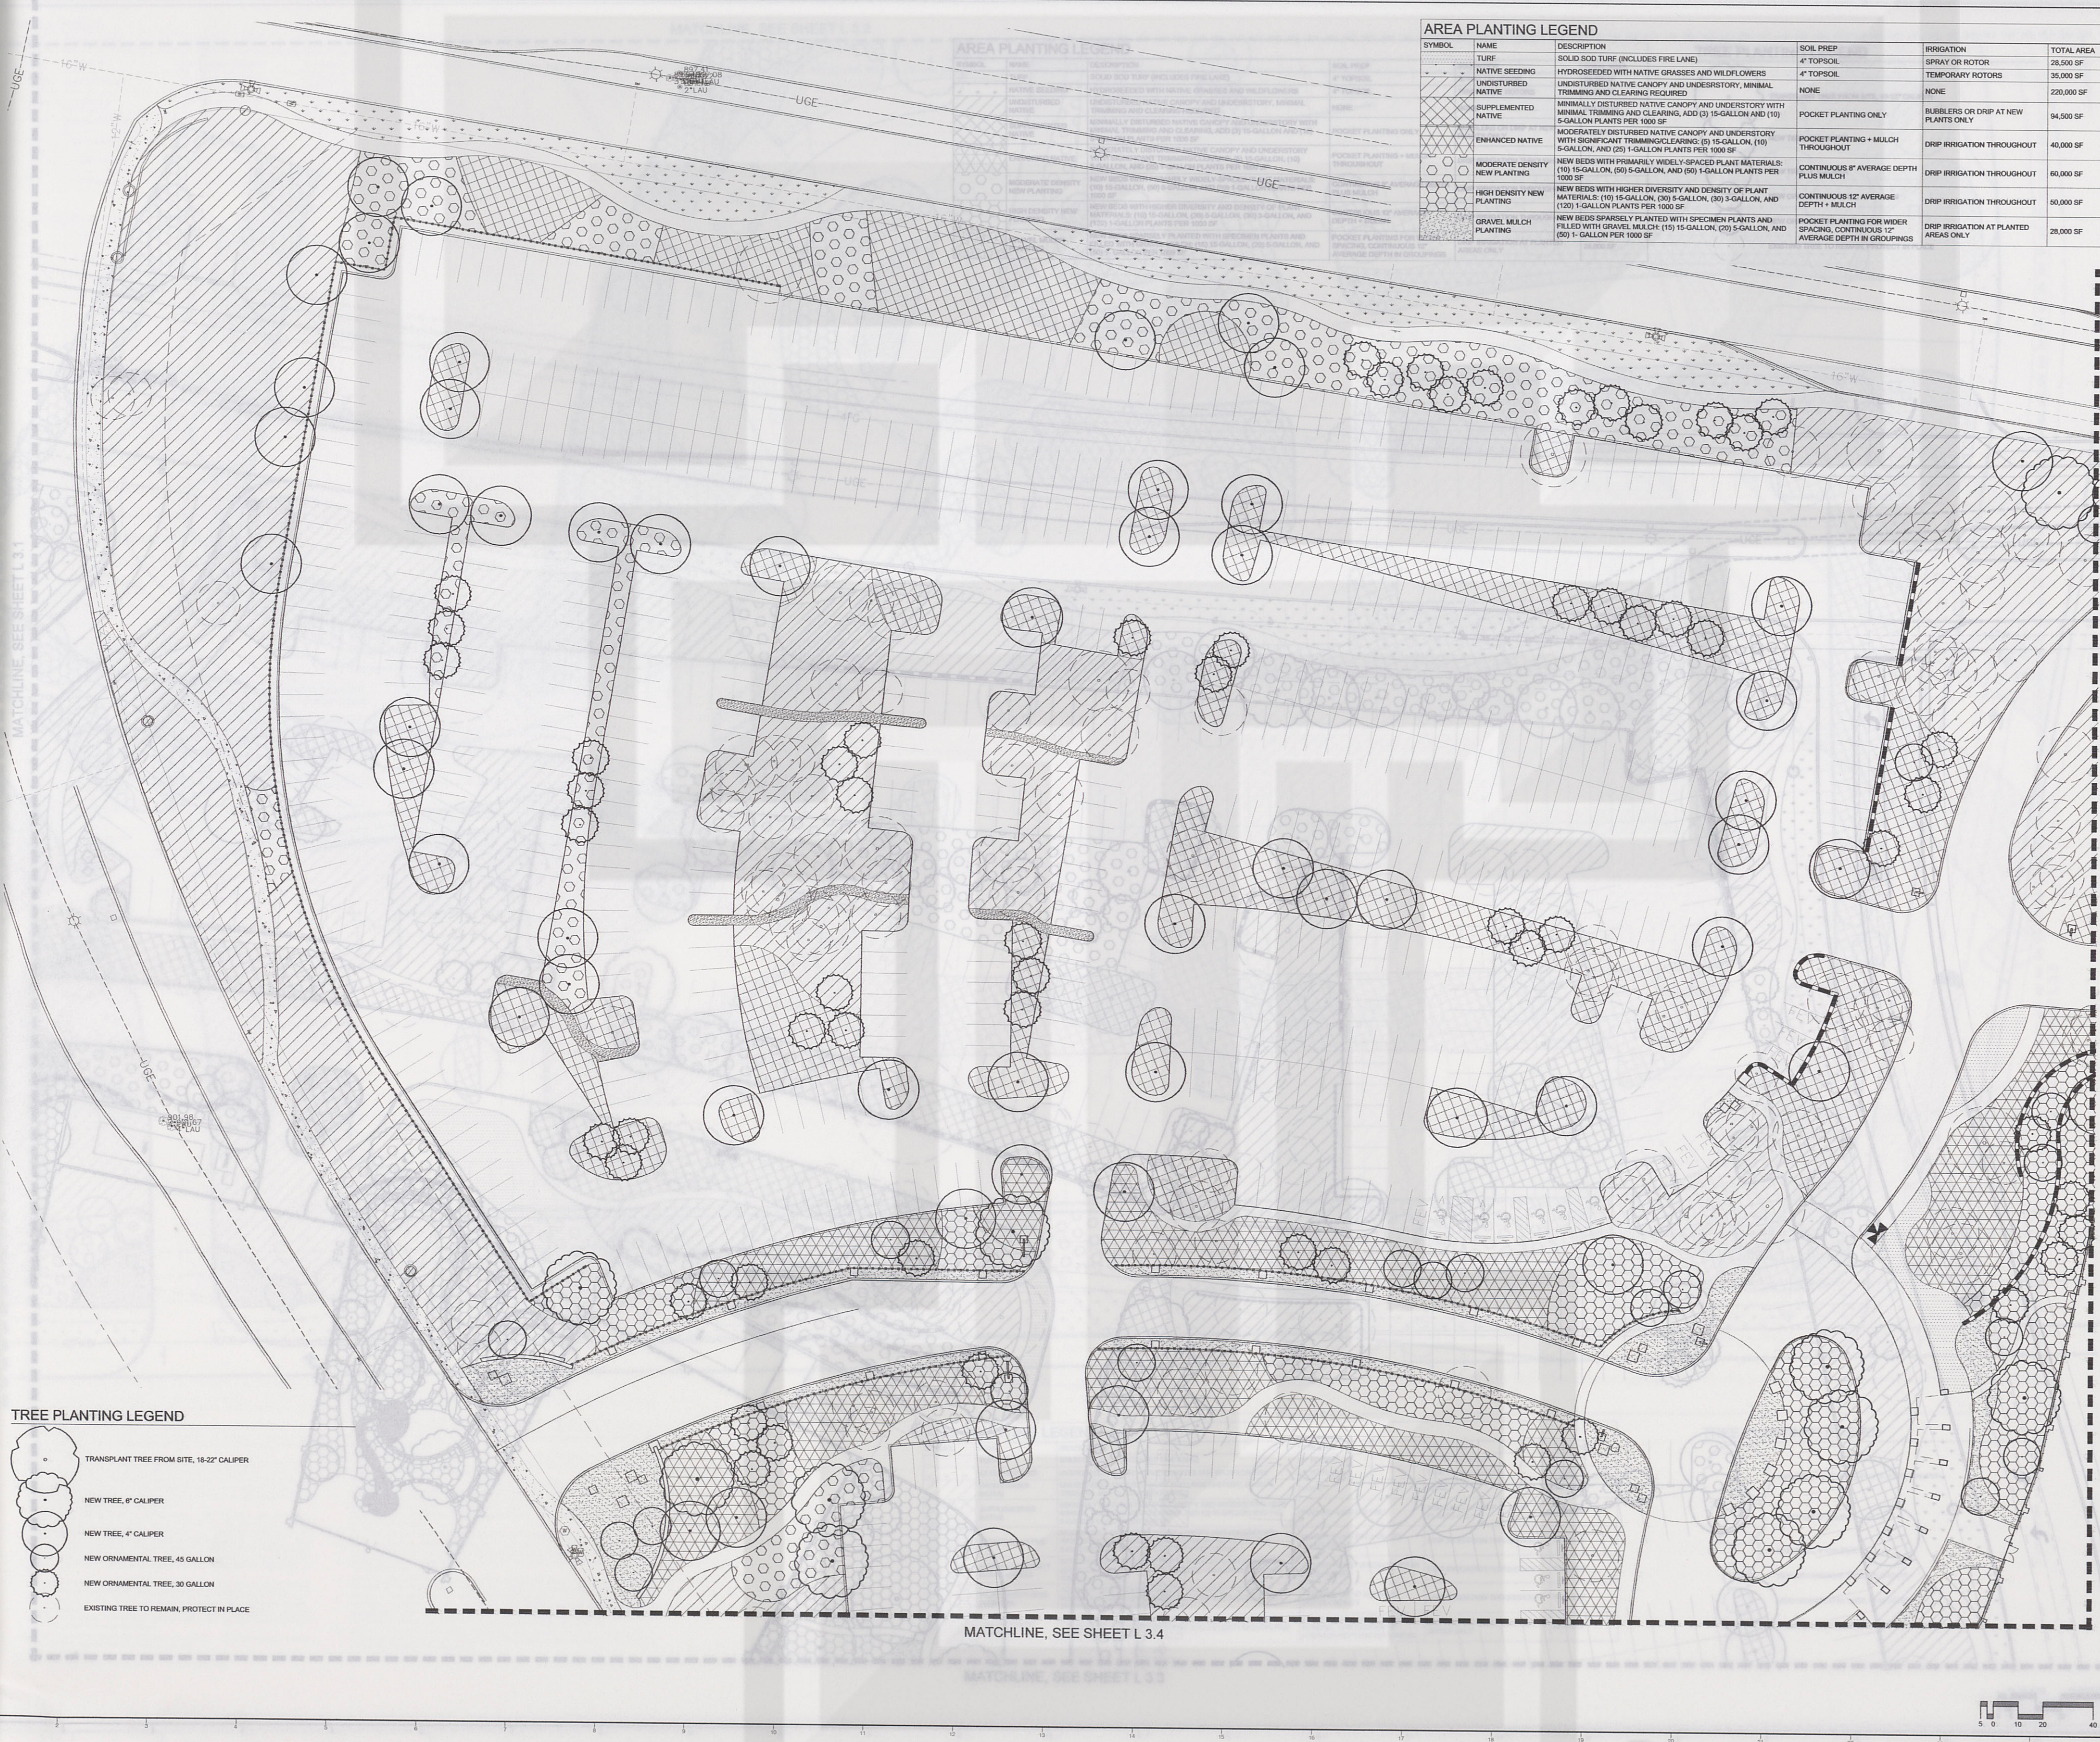

AREA PLANTING LEGEND					
SYMBOL	NAME	DESCRIPTION	SOIL PREP	IRRIGATION	TOTAL AREA
[Symbol]	TURF	SOLID SOD TURF (INCLUDES FIRE LANE)	4" TOPSOIL	SPRAY OR ROTOR	28,500 SF
[Symbol]	NATIVE SEEDING	HYDROSEEDING WITH NATIVE GRASSES AND WILDFLOWERS	4" TOPSOIL	TEMPORARY ROTORS	35,000 SF
[Symbol]	UNDISTURBED NATIVE	UNDISTURBED NATIVE CANOPY AND UNDERSTORY, MINIMAL TRIMMING AND CLEARING REQUIRED	NONE	NONE	220,000 SF
[Symbol]	SUPPLEMENTED NATIVE	MINIMALLY DISTURBED NATIVE CANOPY AND UNDERSTORY WITH MINIMAL TRIMMING AND CLEARING, ADD (3) 15-GALLON AND (10) 5-GALLON PLANTS PER 1000 SF	POCKET PLANTING ONLY	BUBBLERS OR DRIP AT NEW PLANTS ONLY	94,500 SF
[Symbol]	ENHANCED NATIVE	MODERATELY DISTURBED NATIVE CANOPY AND UNDERSTORY WITH SIGNIFICANT TRIMMING/CLEARING, (5) 15-GALLON, (10) 5-GALLON, AND (25) 1-GALLON PLANTS PER 1000 SF	POCKET PLANTING + MULCH THROUGHOUT	DRIP IRRIGATION THROUGHOUT	40,000 SF
[Symbol]	MODERATE DENSITY NEW PLANTING	NEW BEDS WITH PRIMARILY WIDELY SPACED PLANT MATERIALS: (10) 15-GALLON, (50) 5-GALLON, AND (50) 1-GALLON PLANTS PER 1000 SF	CONTINUOUS 8" AVERAGE DEPTH PLUS MULCH	DRIP IRRIGATION THROUGHOUT	60,000 SF
[Symbol]	HIGH DENSITY NEW PLANTING	NEW BEDS WITH HIGHER DENSITY AND DENSITY OF PLANT MATERIALS: (10) 15-GALLON, (30) 5-GALLON, AND (120) 1-GALLON PLANTS PER 1000 SF	CONTINUOUS 12" AVERAGE DEPTH + MULCH	DRIP IRRIGATION THROUGHOUT	60,000 SF
[Symbol]	GRAVEL MULCH PLANTING	NEW BEDS SPARSELY PLANTED WITH SPECIMEN PLANTS AND FILLED WITH GRAVEL MULCH: (15) 15-GALLON, (20) 5-GALLON, AND (50) 1-GALLON PER 1000 SF	POCKET PLANTING FOR WIDER SPACING, CONTINUOUS 12" AVERAGE DEPTH IN GROUPINGS	DRIP IRRIGATION AT PLANTED AREAS ONLY	28,000 SF

TREE PLANTING LEGEND	
[Symbol]	TRANSPLANT TREE FROM SITE, 18-22" CALIPER
[Symbol]	NEW TREE, 6" CALIPER
[Symbol]	NEW TREE, 4" CALIPER
[Symbol]	NEW ORNAMENTAL TREE, 45 GALLON
[Symbol]	NEW ORNAMENTAL TREE, 30 GALLON
[Symbol]	EXISTING TREE TO REMAIN, PROTECT IN PLACE

Nationwide
San Antonio
Sales and Service Center

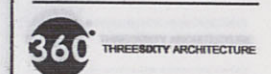

Client:
Nationwide Realty Investors, Inc.
275 North Front Street, Suite 200
Columbus, Ohio 43215

Architect of Record:
360 Architecture Inc.
275 North Front Street, Suite 200
Columbus, Ohio 43215
T: 614.221.8800
F: 614.221.8810

Master Planner:
Meyer Schmalzberger
400 South Ludlow Ave.
Columbus, Ohio 43215

Civil Engineer:
Tiger Davenport
505 East Ramsey
San Antonio, Texas 78246

Landscape Architect:
J. Robert Anderson
3718 Marchwood Road
Austin, Texas 78704

Structural Engineer:
Jacobsen Greer & Associates
5040 Frantz Road
Dublin, Ohio 43017


MEP Engineer:
Truitt Engineering Associates
6130 Wilcox Road
Dublin, Ohio 43016

Technology Engineer:
Blauvelt
5231 Greenfield Road, Suite B
Johnston, Iowa 50131

Food Service Consultant:
Orlando Espinoza
2200 Rockledge Road
San Mills, PA 15042

COPYRIGHT © 2011 360 ARCHITECTURE INC.

REFERENCE DRAWING
NOT FOR CONSTRUCTION

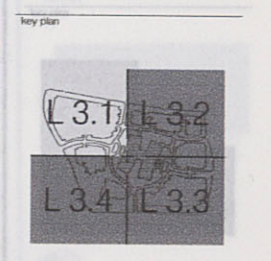

January 19, 2011
Design Development
100600

PLANTING PLAN

L 3.1