
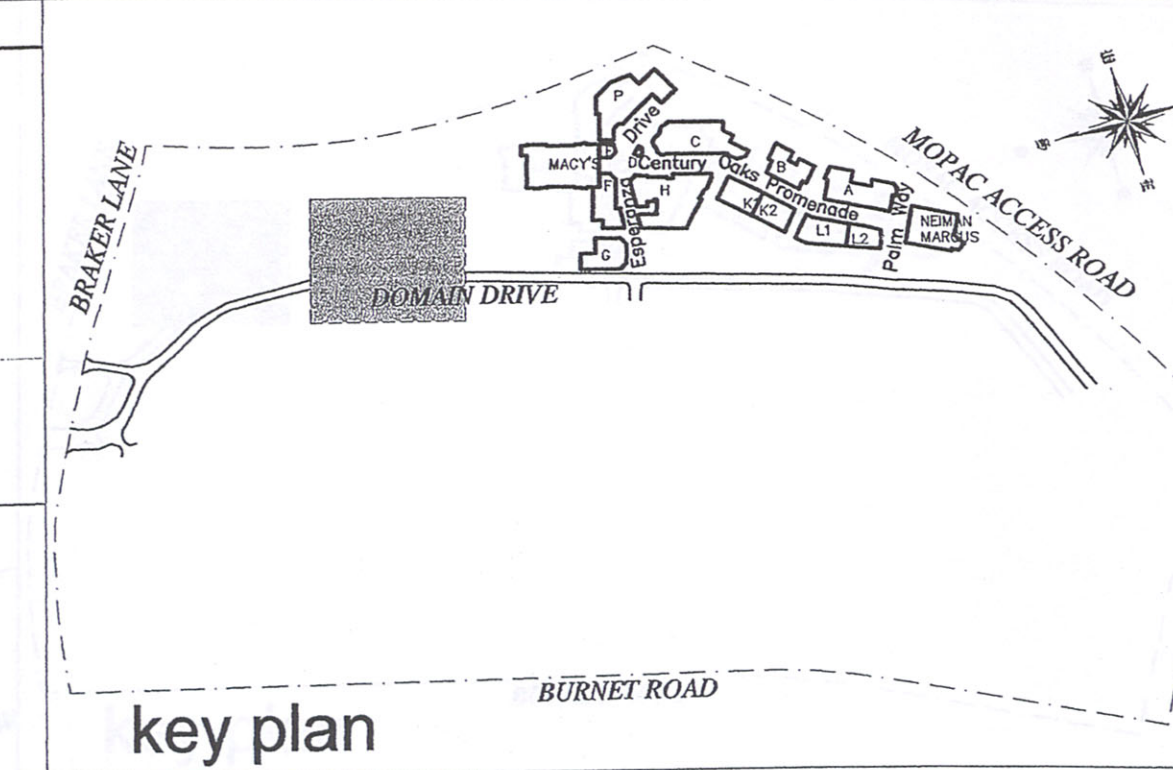


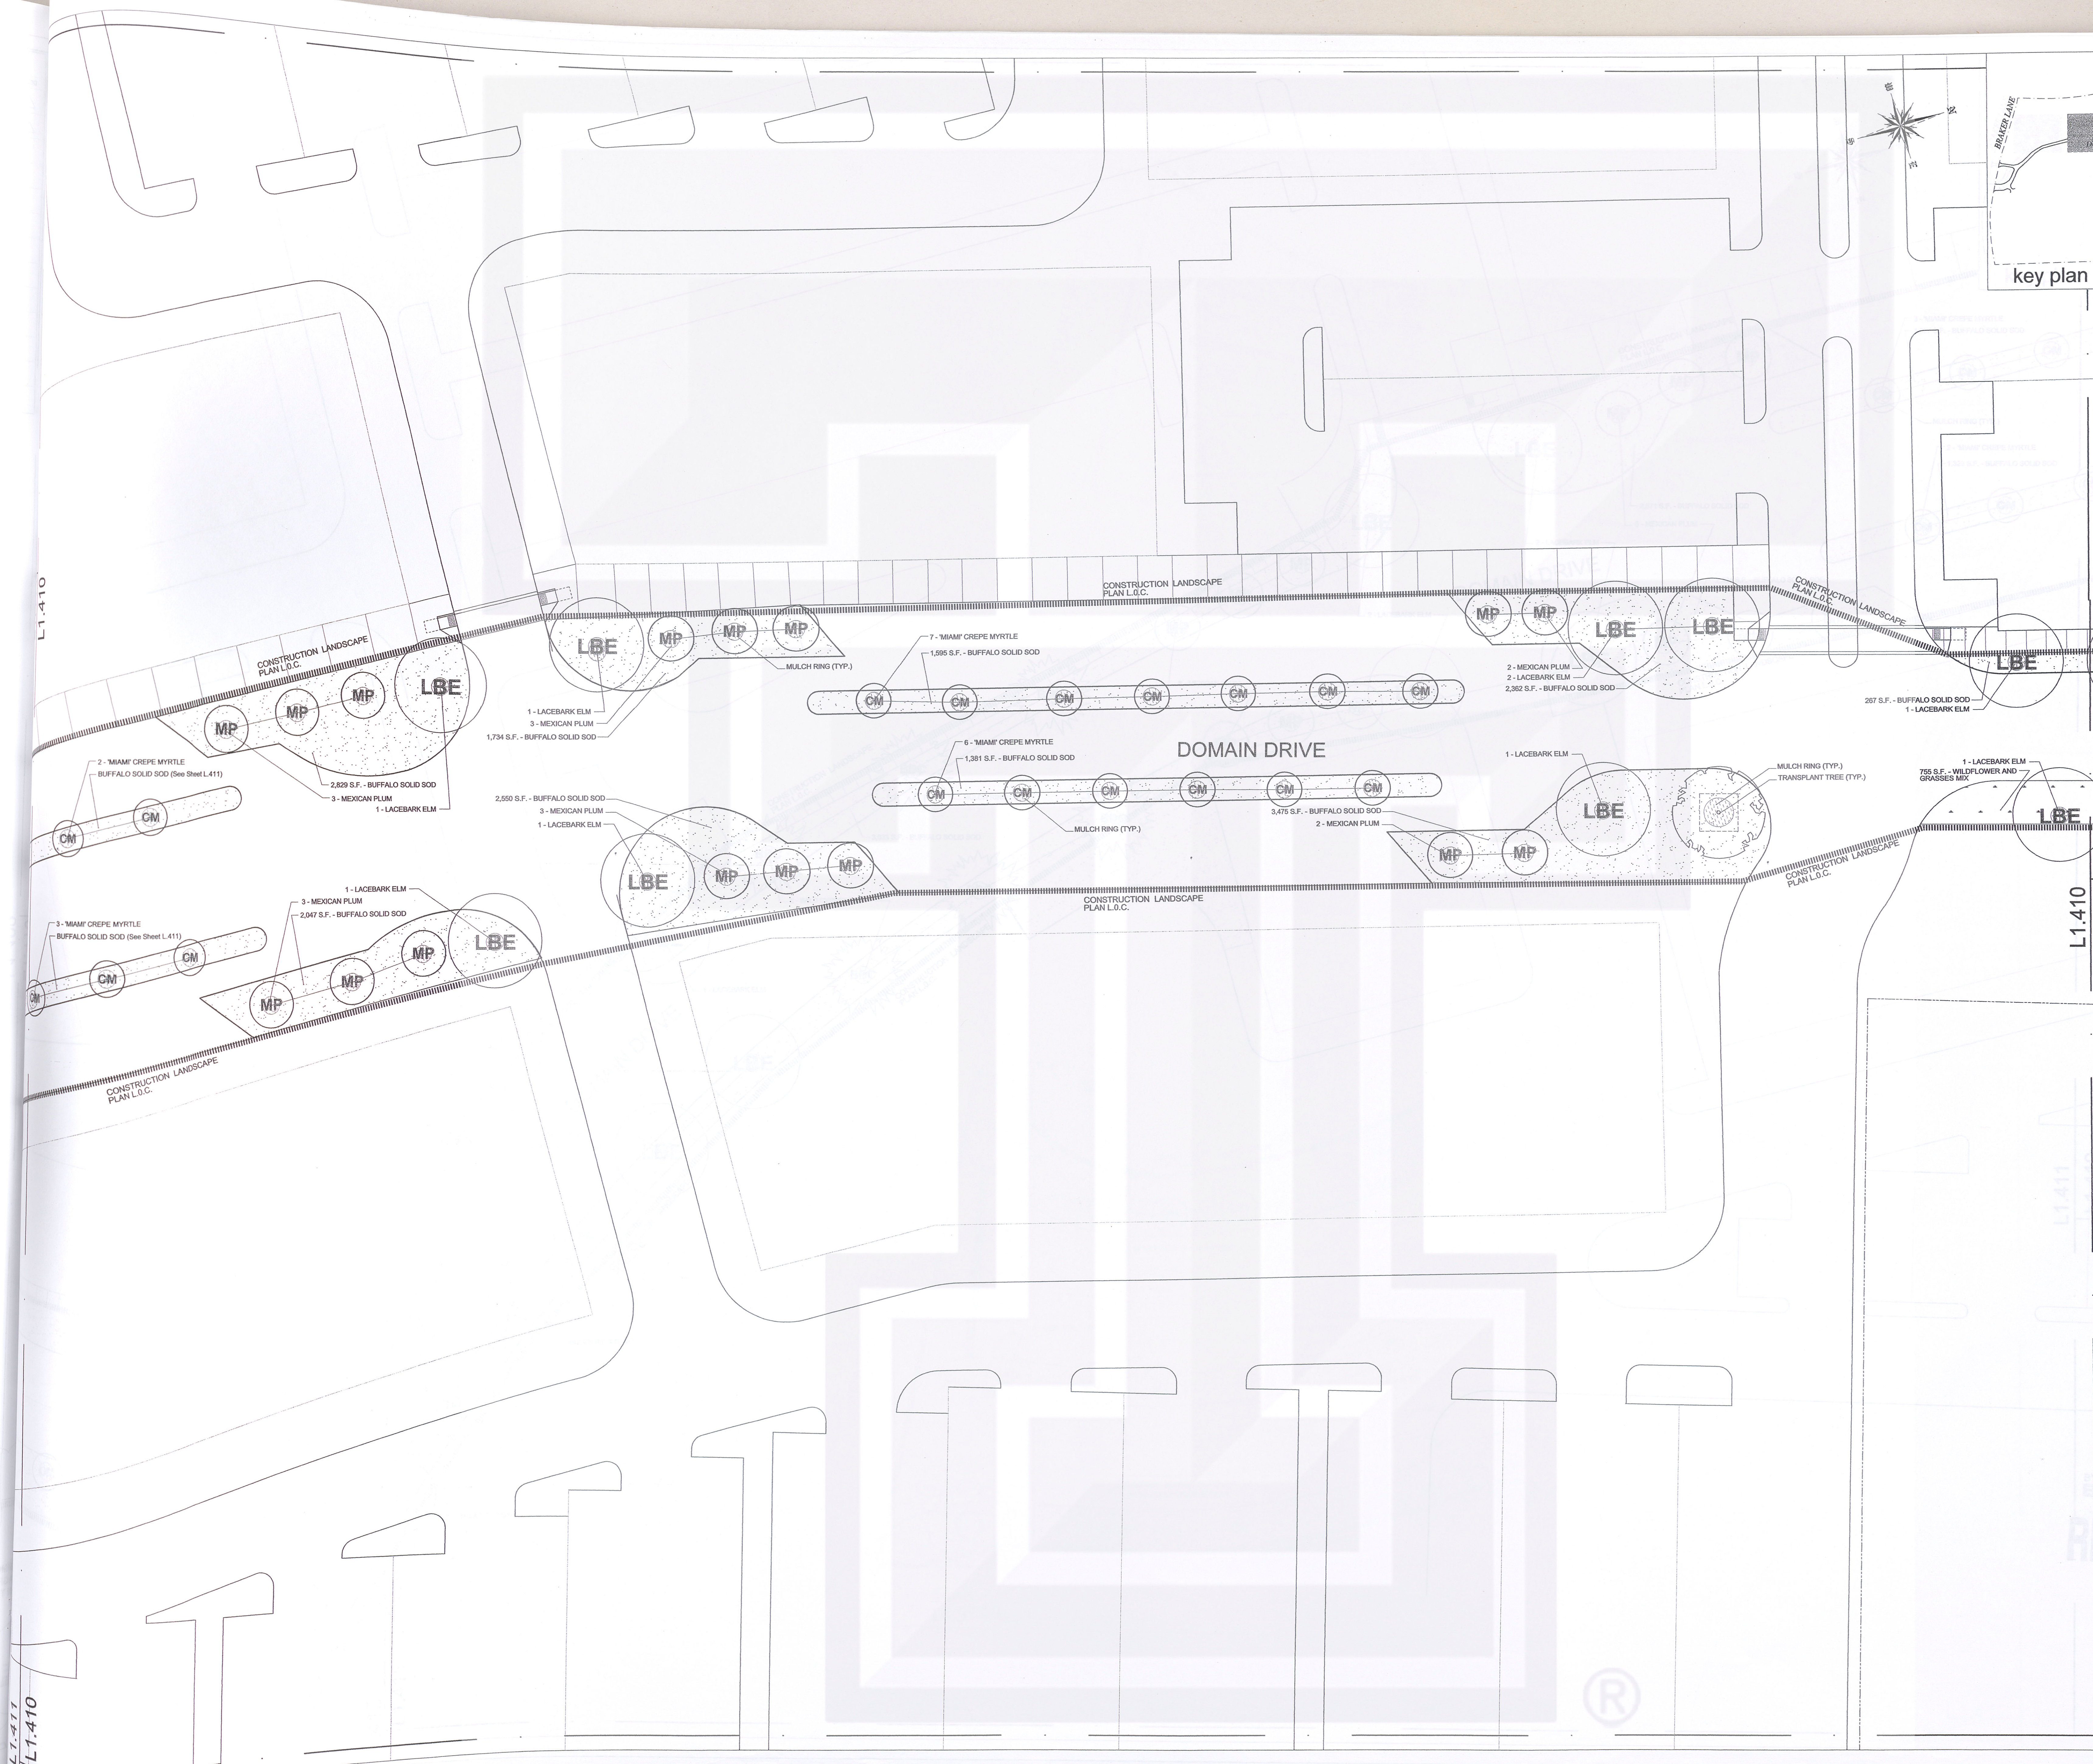

A JOINT VENTURE OF:

SIMON | **ENDEAVOR**
REAL ESTATE GROUP

J. Robert Anderson, FASLA
landscape architects - austin, texas
3716 MANCHACA ROAD
AUSTIN, TEXAS 78704
512.440.1049
440-8000 FAX

REGISTERED LANDSCAPE ARCHITECT
STATE OF TEXAS
2116
9/21/05

02/10/06 SCALE: 1" = 20'
0 10' 20' 40' 60'

Project: **the domain**
AUSTIN, TEXAS

RECEIVED
FEB 15 2006
BY: **BECK - AUSTIN**
RECORD SET
JPRA ARCHITECTS
31000 Northwestern Suite 100
Farmington Hills Michigan 48334-2585
phone 248 737 0180 fax 248 737 9161

SHEET TITLE:
PLANTING PLAN
Sheet No. **L1.410**