
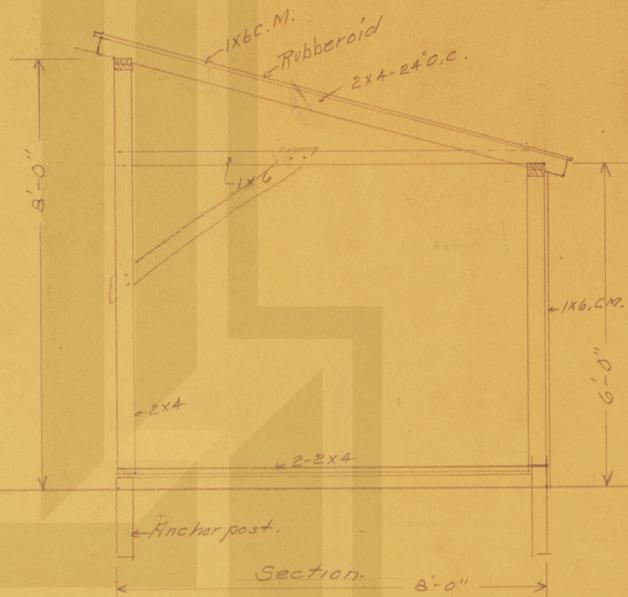


OK. *[Signature]*
5/19/11

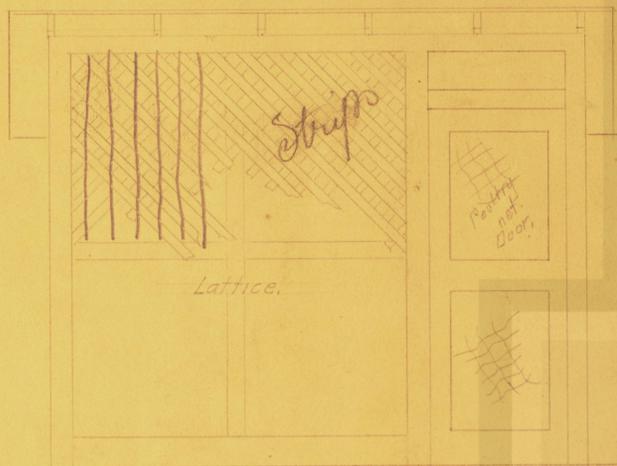

FROM	
CONSTRUCTION Department	
Double U Co., Post City, Texas	
Drawn by <i>T.F.W.</i>	Date <i>5/15/11</i>
Traced by	Date
Approved	Date
Drawing No.	
Sheet No.	
Scale	<i>1/2" = 1'-0"</i>