
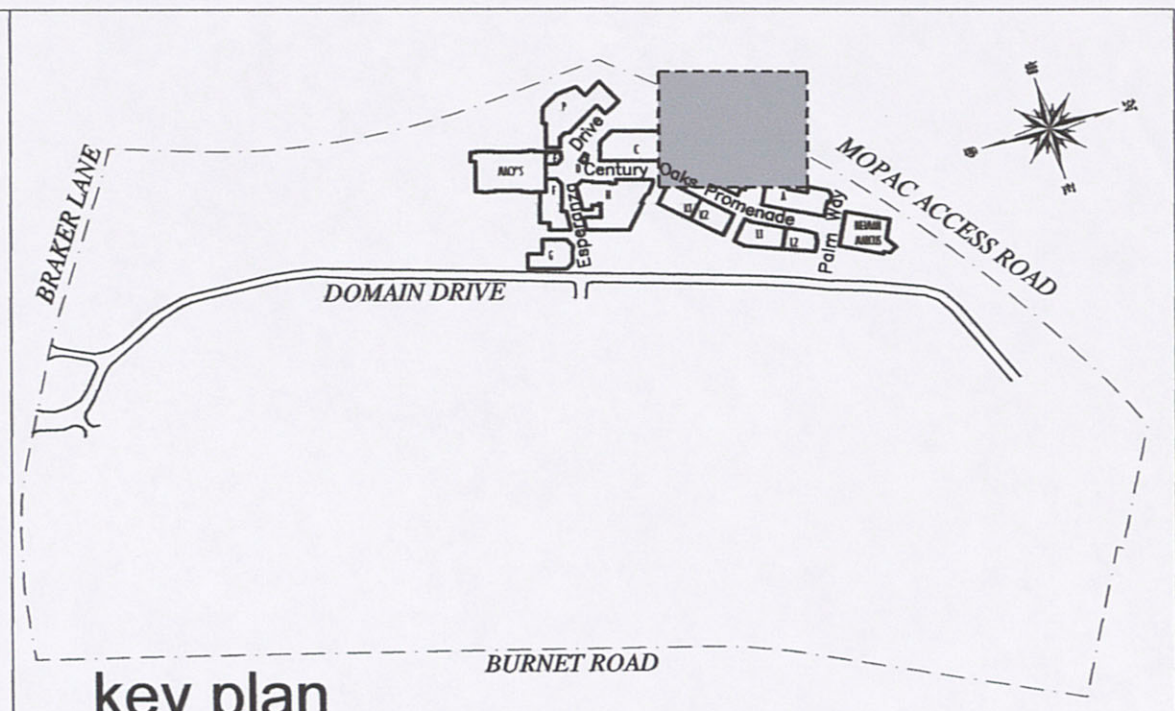
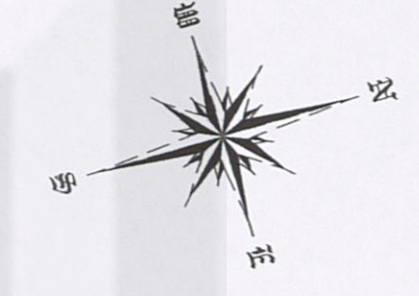


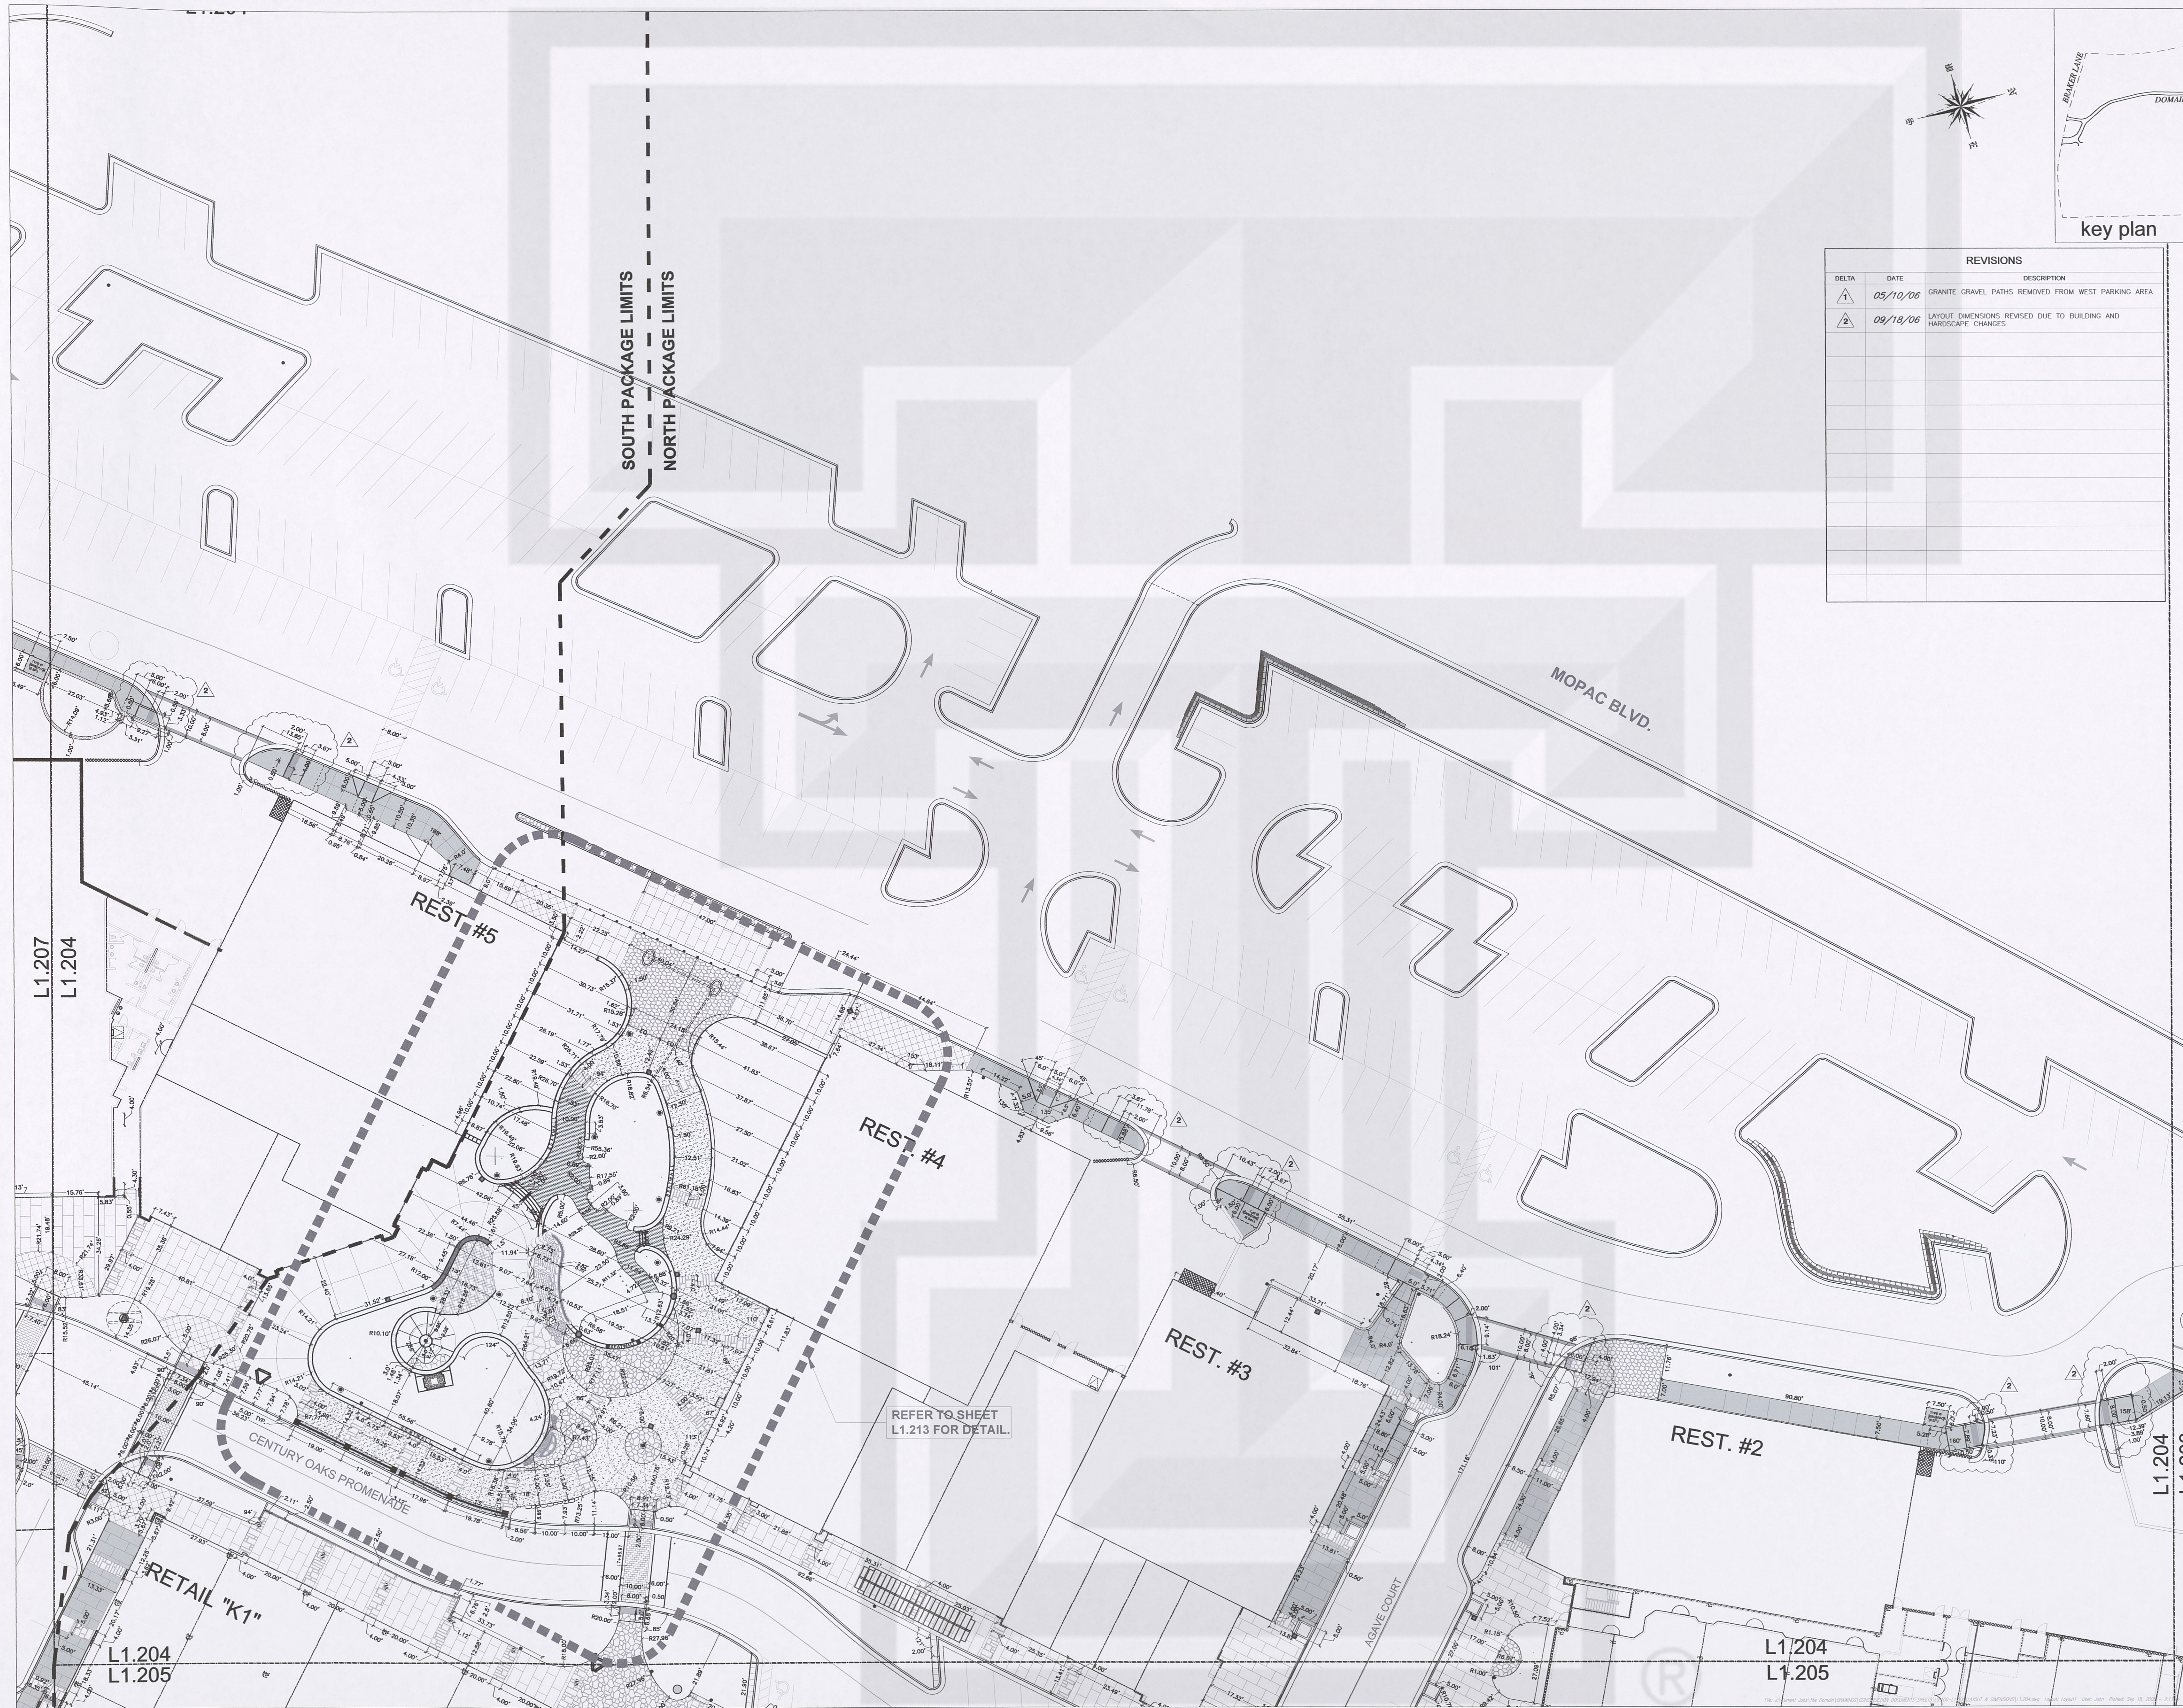

REVISIONS		
DELTA	DATE	DESCRIPTION
1	03/10/06	GRANITE GRAVEL PATHS REMOVED FROM WEST PARKING AREA
2	09/18/06	LAYOUT DIMENSIONS REVISED DUE TO BUILDING AND HARDSCAPE CHANGES

A JOINT VENTURE OF:

SIMON

ENDEAVOR
REAL ESTATE GROUP

J. Robert Anderson, FASLA
landscape architects - austin, texas
3718 MANHATTAN ROAD
AUSTIN, TEXAS 78704
512-440-1040
440-8000 FAX



09/18/06 SCALE: 1" = 20'
0 10' 20' 40' 60'

Project:

the domain
AUSTIN, TEXAS

JPRA ARCHITECTS
31000 Northwestern Suite 100
Farmington Hills Michigan 48334-2565
phone 248 737 0180 fax 248 737 9161

SHEET TITLE:
LAYOUT & DIMENSIONS PLAN

Sheet No.
L1.204