



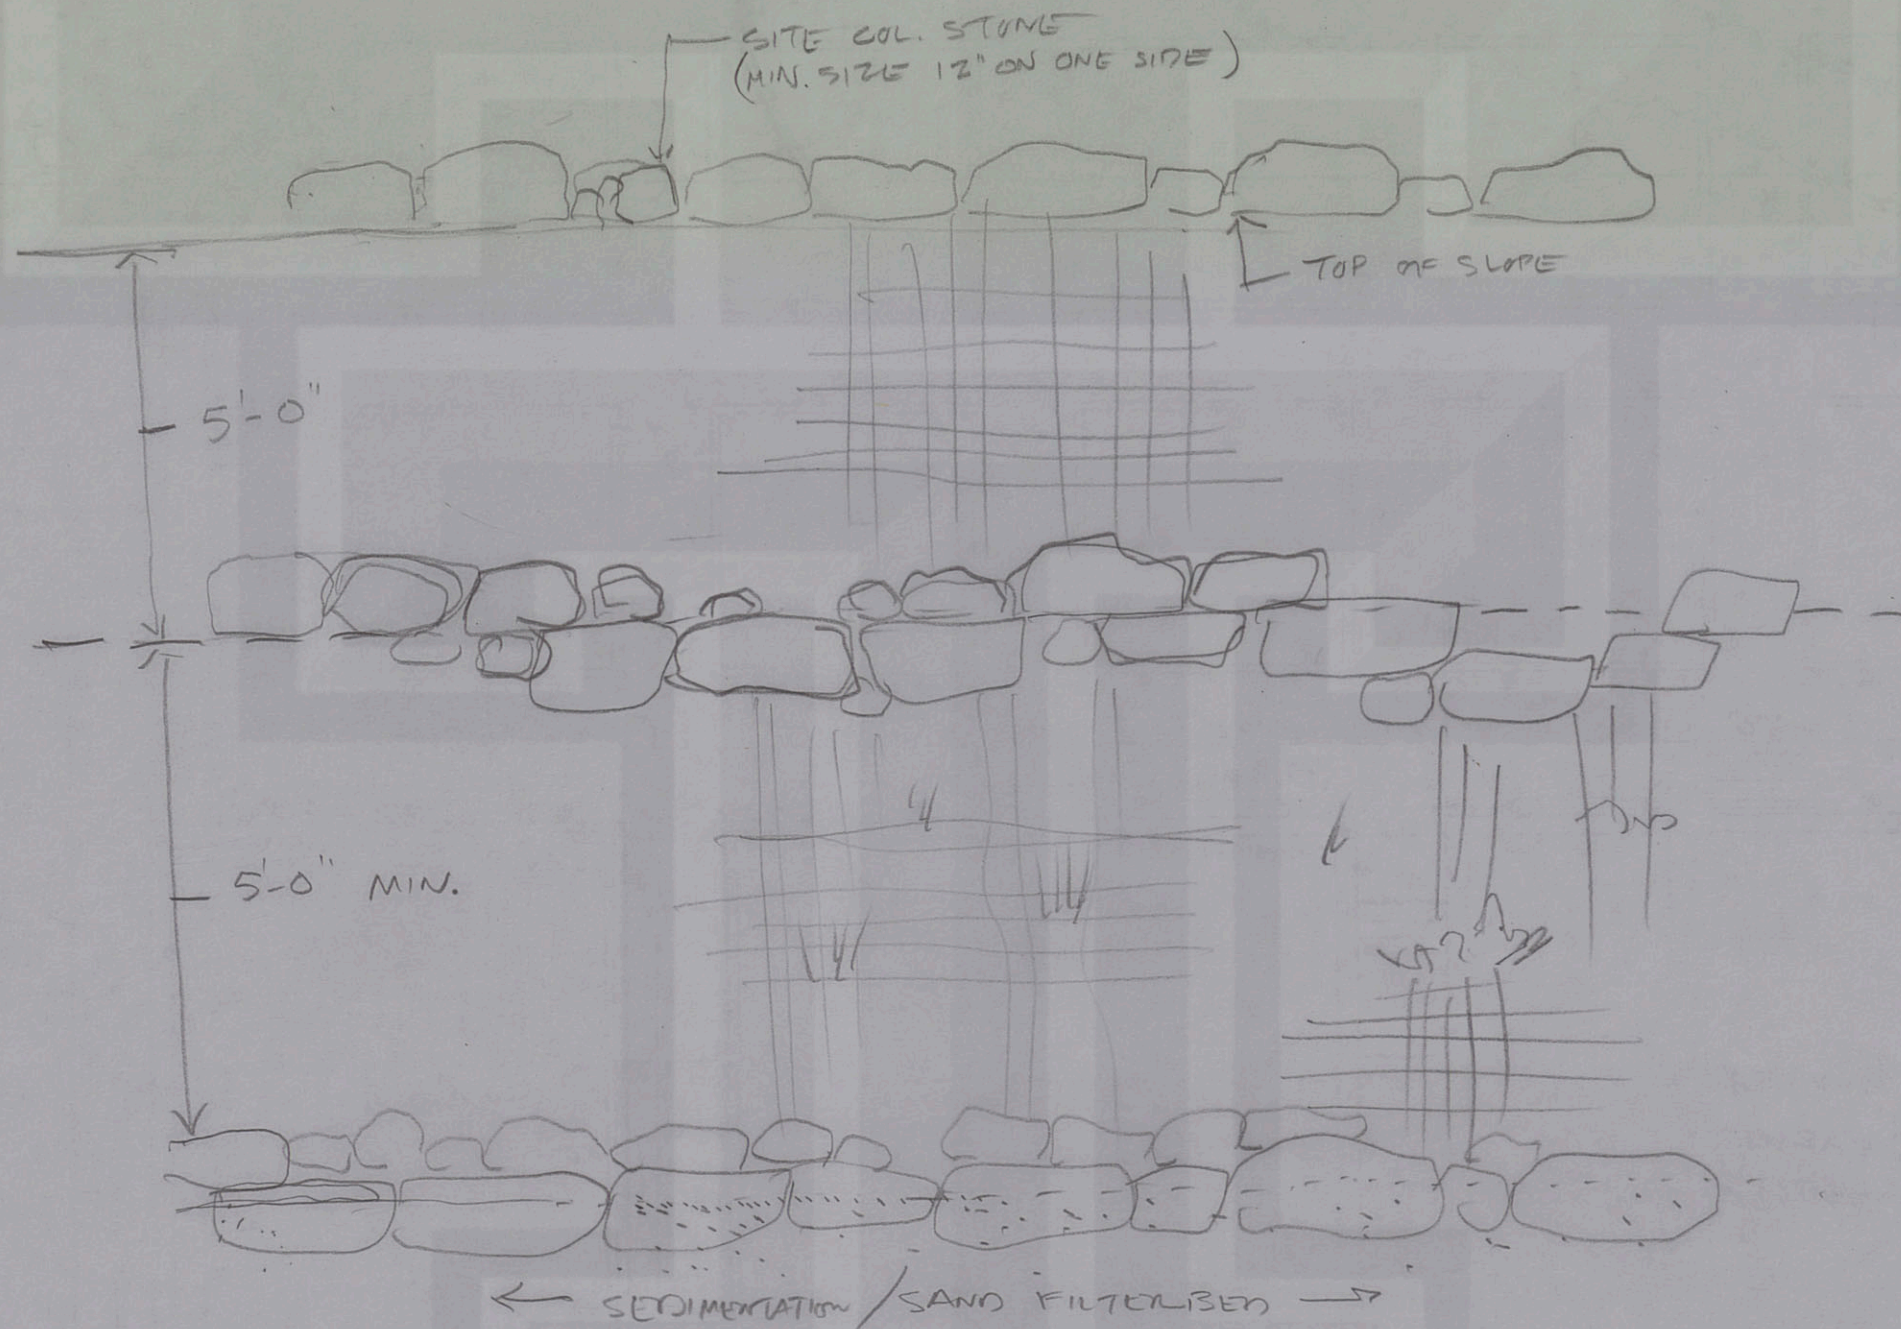

NWRC

SLOPE STAIRS
SCALE:

TRAMT. ELEVATION

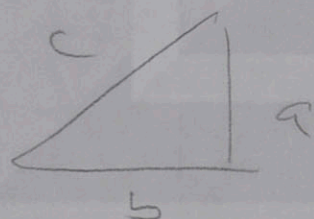

when dim of
top to bottom slope is less than 10'-0"
~~exceeds 10'-0"~~ use delete
~~incorporate middle~~ in terrace
stone terrace