


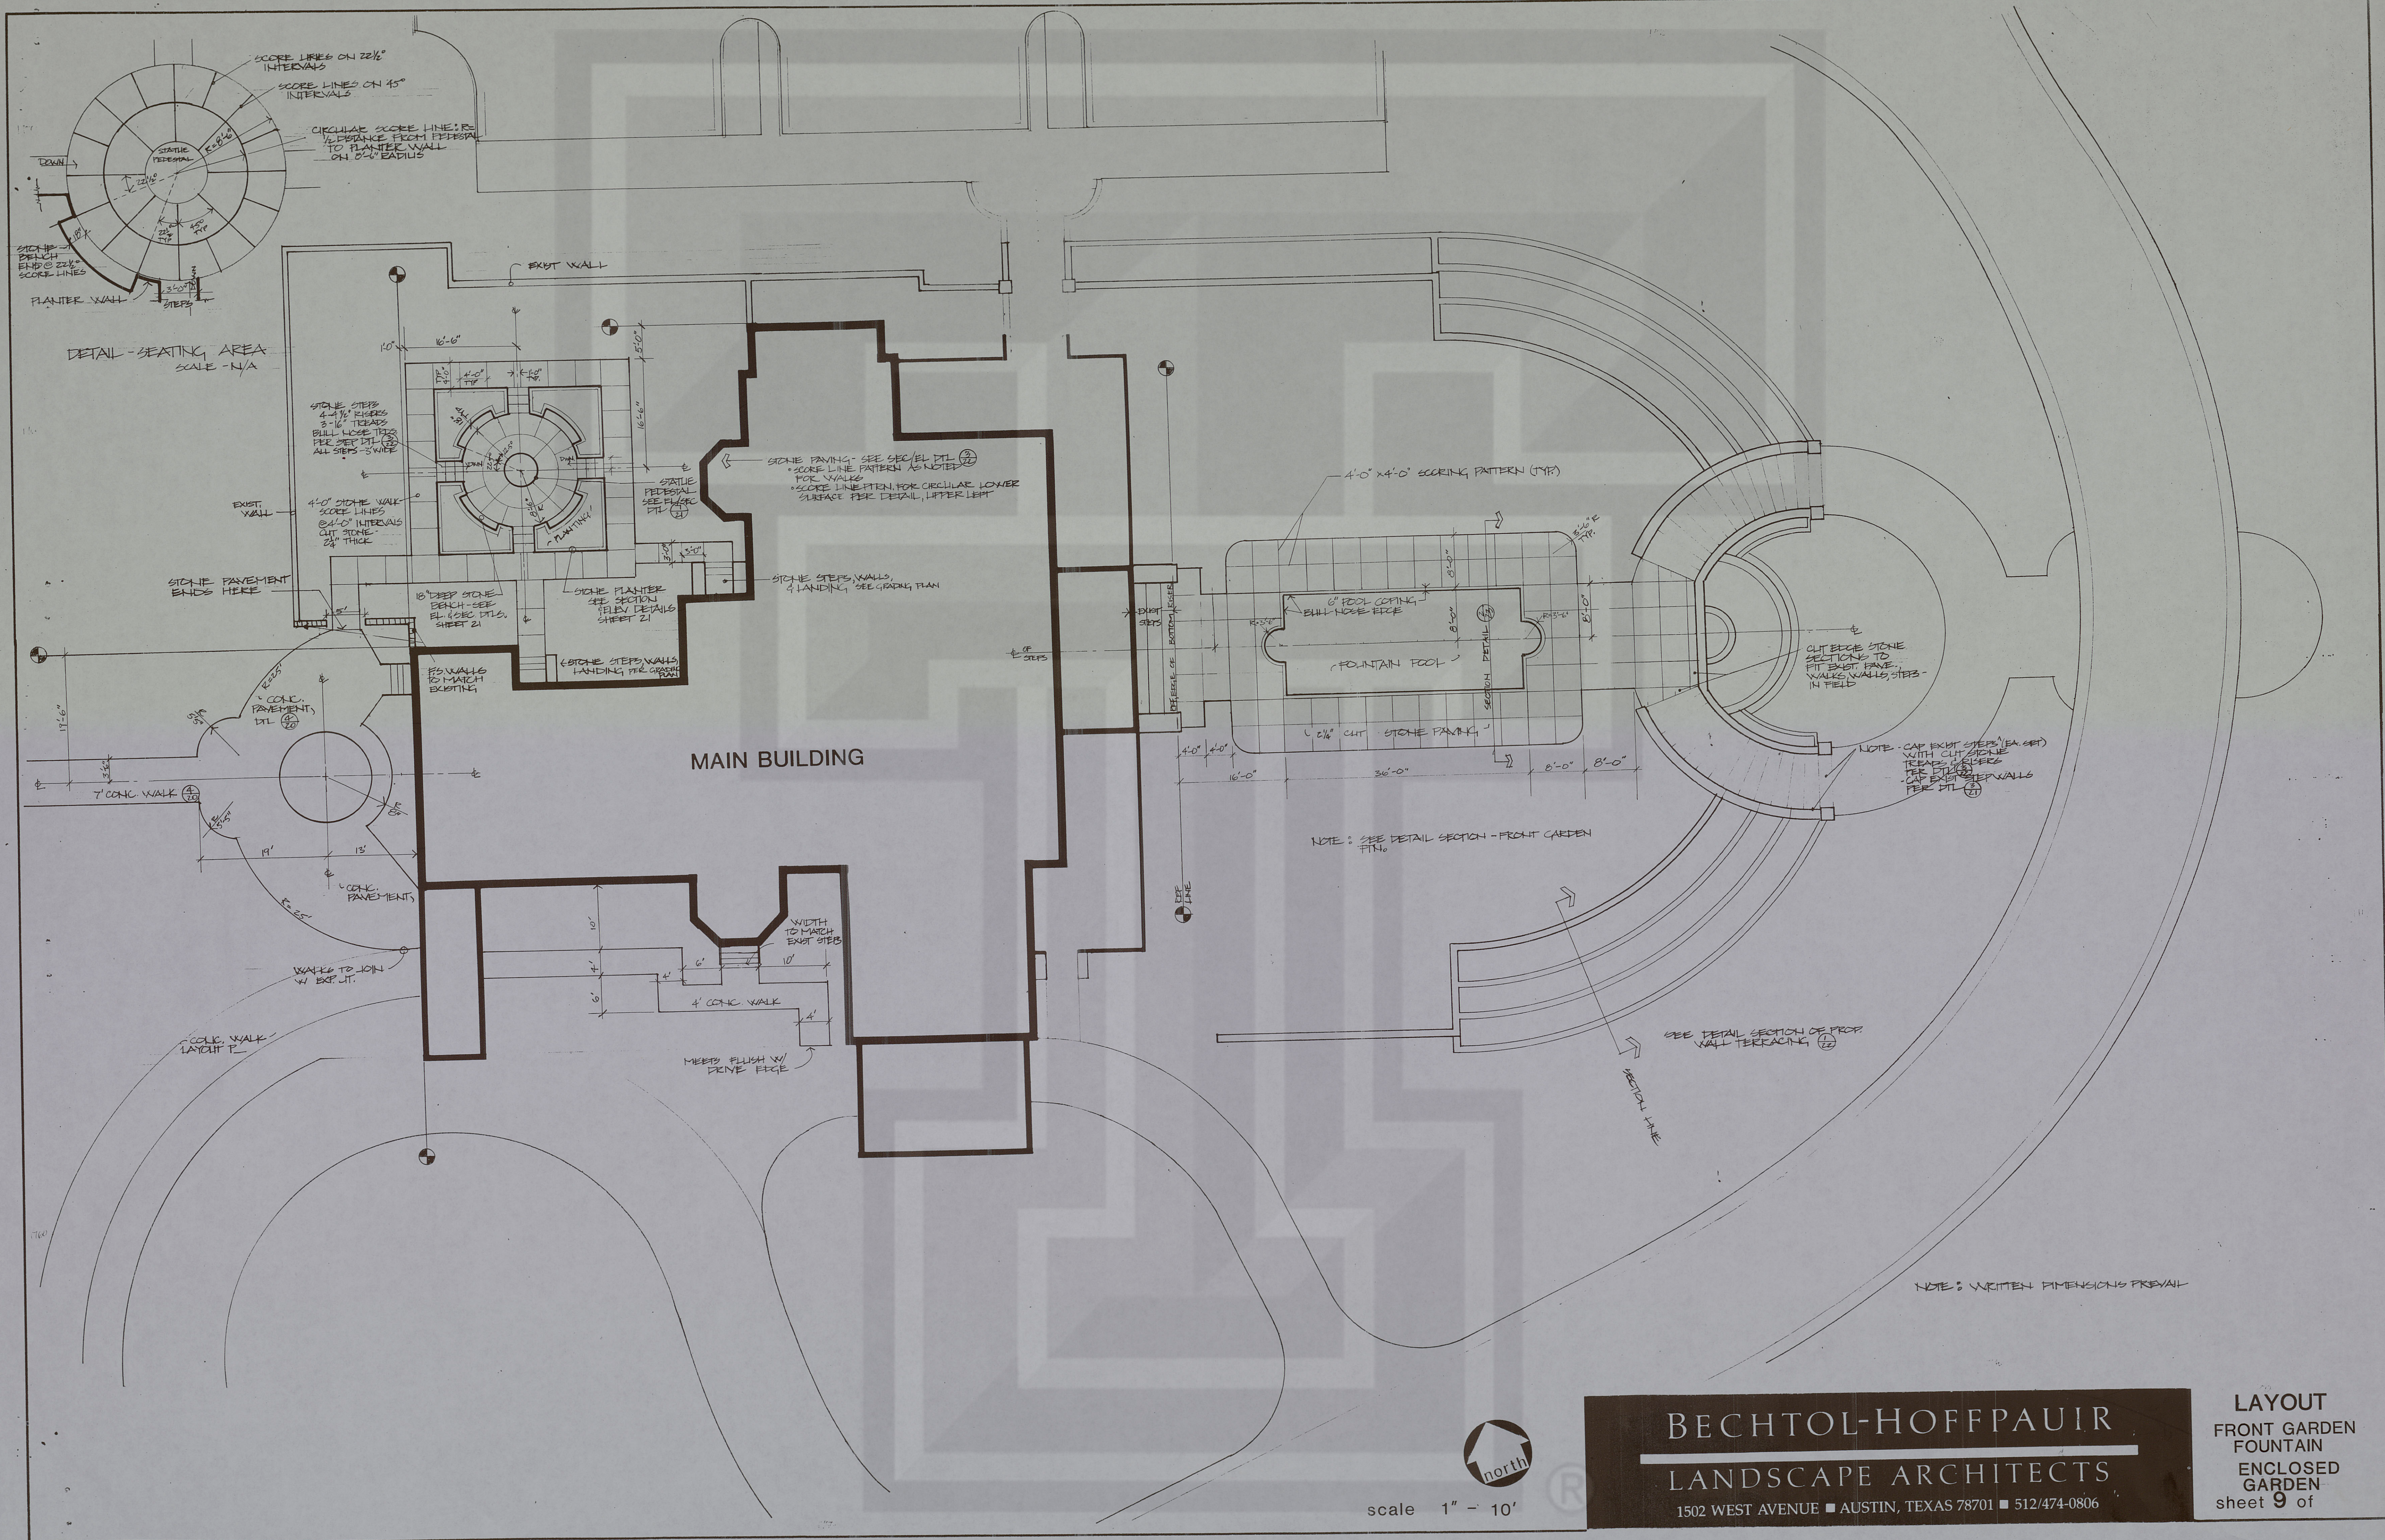

scale 1" = 10'

BECHTOL-HOFFPAUIR

LANDSCAPE ARCHITECTS

1502 WEST AVENUE ■ AUSTIN, TEXAS 78701 ■ 512/474-0806

LAYOUT
FRONT GARDEN
FOUNTAIN
ENCLOSED
GARDEN
sheet 9 of