
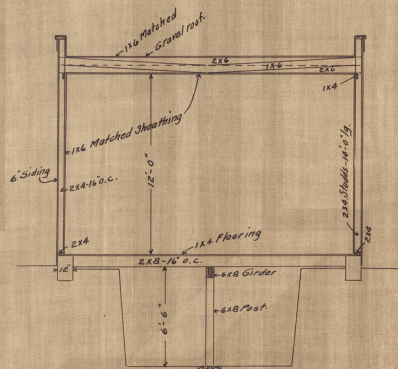
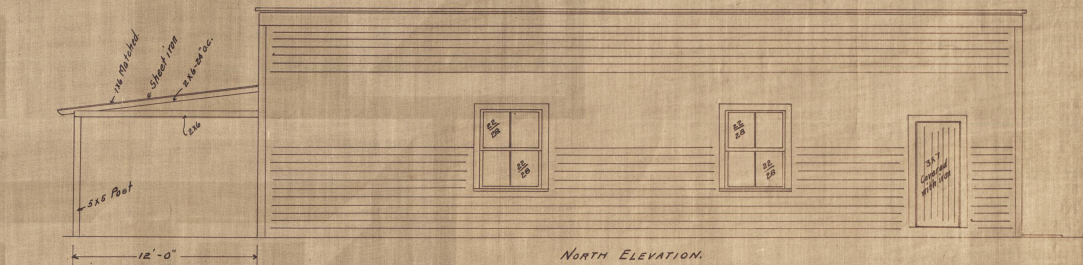
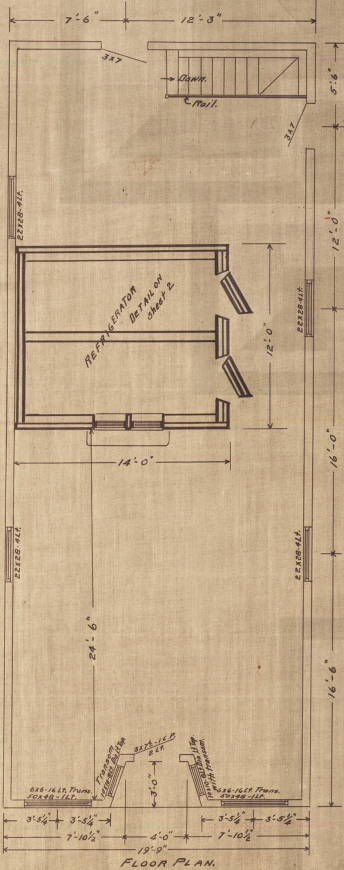
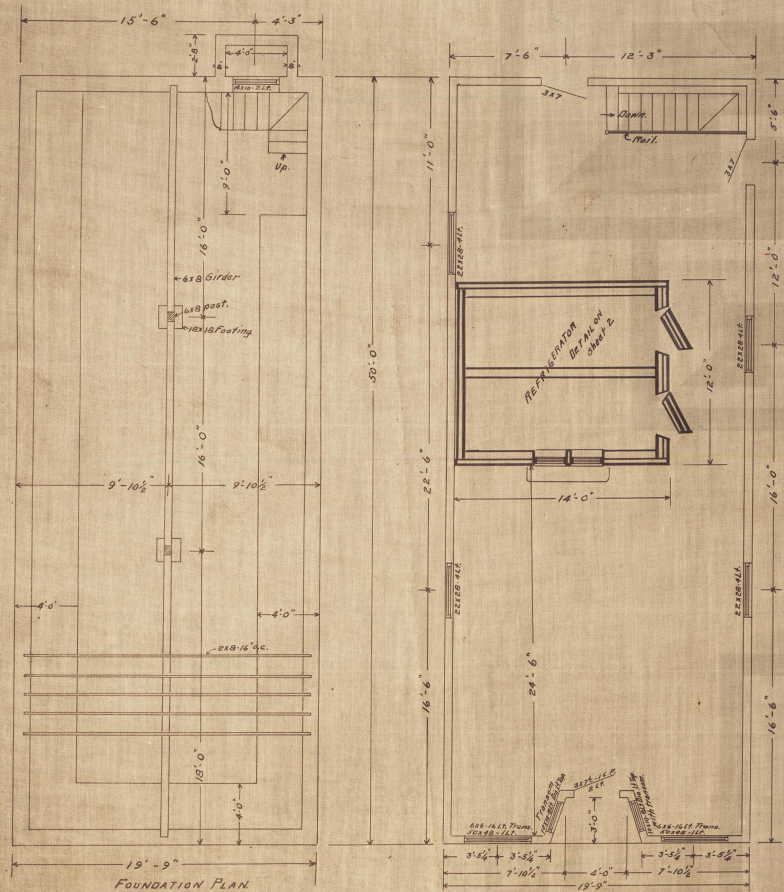
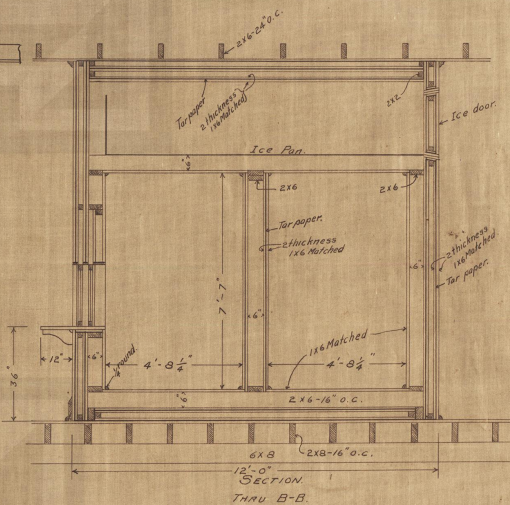
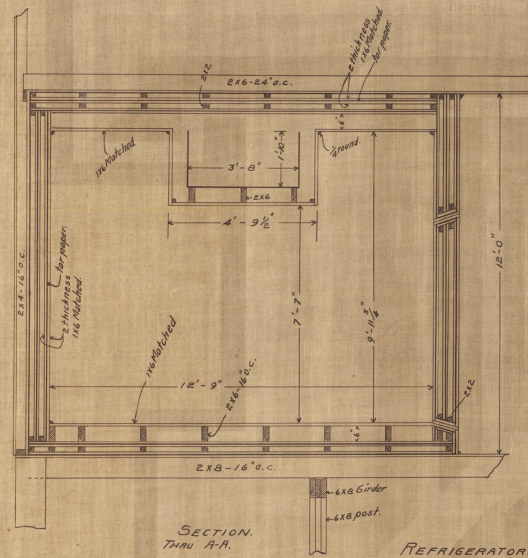


FROM
CONSTRUCTION Document
Double U Co., Post City, Texas

Drawn by T. R. W. Date 4/20/16
Transit by T. R. W. Date 6/11/16
Approved C. W. P. Date 5/7/16

Drawing No. 10012 A
Sheet No. 1
Scale 1/4" = 1'-0"

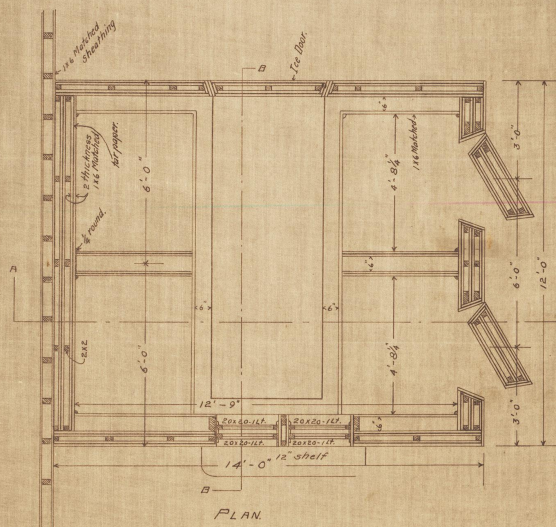

FROM
CONSTRUCTION
 Details, U.S. Army, Texas
 Drawn by: T.A.W. Date: 1/14/10
 Traced by: T.A.W. Date: 5/1/10
 Approved: C.W.P. Date: 5/1/10
 Drawing No. 10012A
 Sheet No. 2
 Scale: 1/8" = 1'-0"