


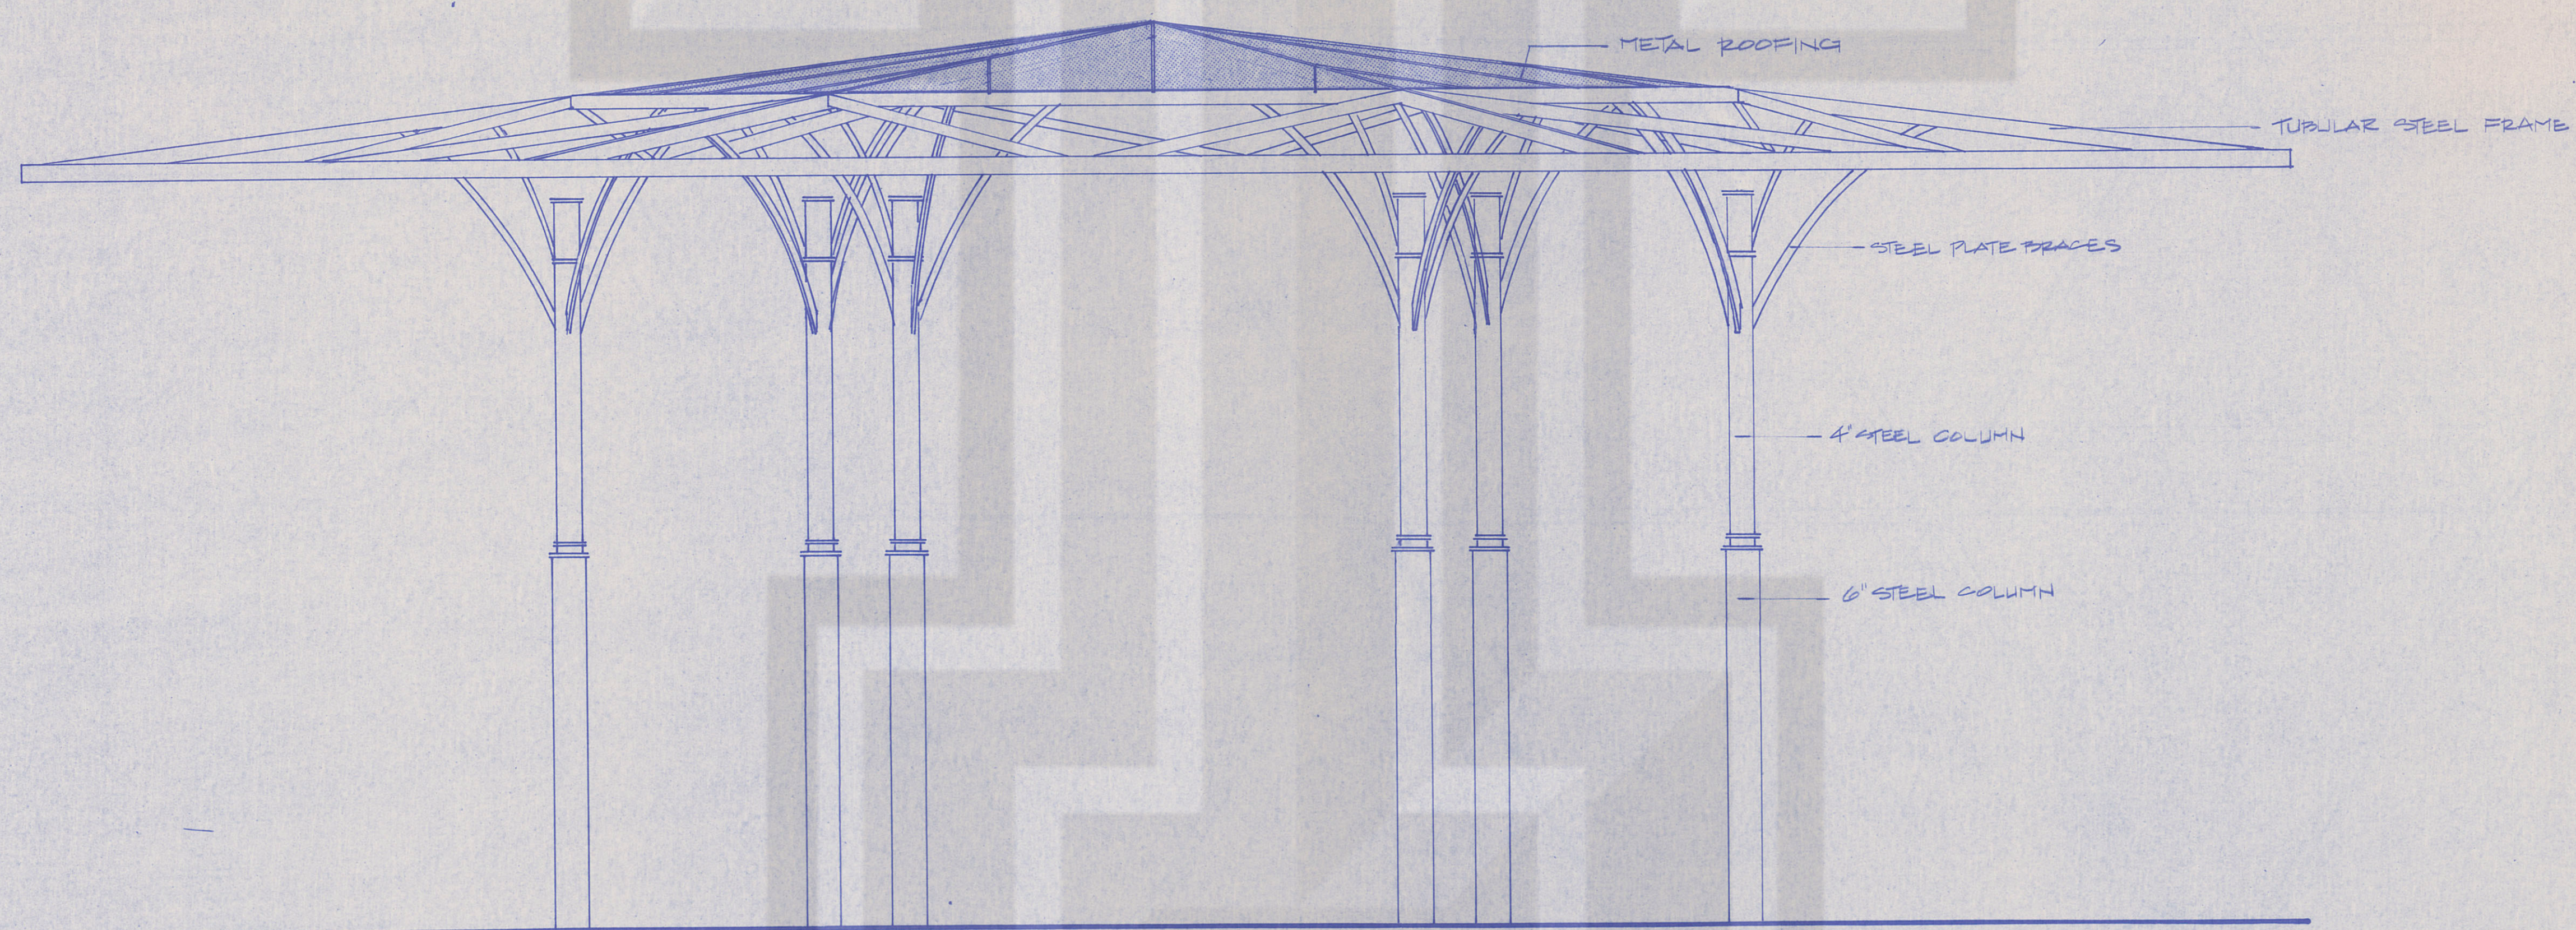

NOTE: SEE SHEETS 9 & 10 FOR ALL DIMENSIONS, SIZES, ETC.


SCALE: 3/4" = 1'-0"

ELEVATION PAVILION



J. ROBERT ANDERSON, ASLA
 LANDSCAPE ARCHITECT - LAND PLANNER

2700 BEE CAVE ROAD, SUITE 120 AUSTIN, TEXAS 78746
 512/ 327-9772

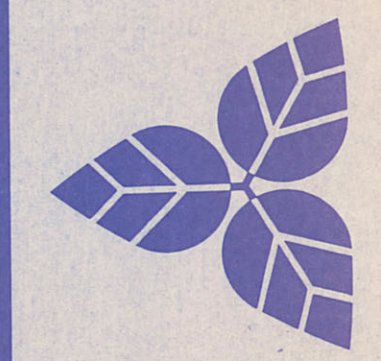

LANDSCAPE ARCHITECTURAL DRAWINGS
 PHASE I REBECCA BAINES JOHNSON PARK
 AND FESTIVAL BEACH IMPROVEMENTS

CITY OF AUSTIN
 PARKS & RECREATION DEPARTMENT
 CIP PROJECT 867793
 AUSTIN, TEXAS

DATE	_____
SCALE	_____
REVISIONS	_____
DRAWN BY	_____
SHEET	8 OF _____