


1 Level 4 Overall
1" = 20'-0"

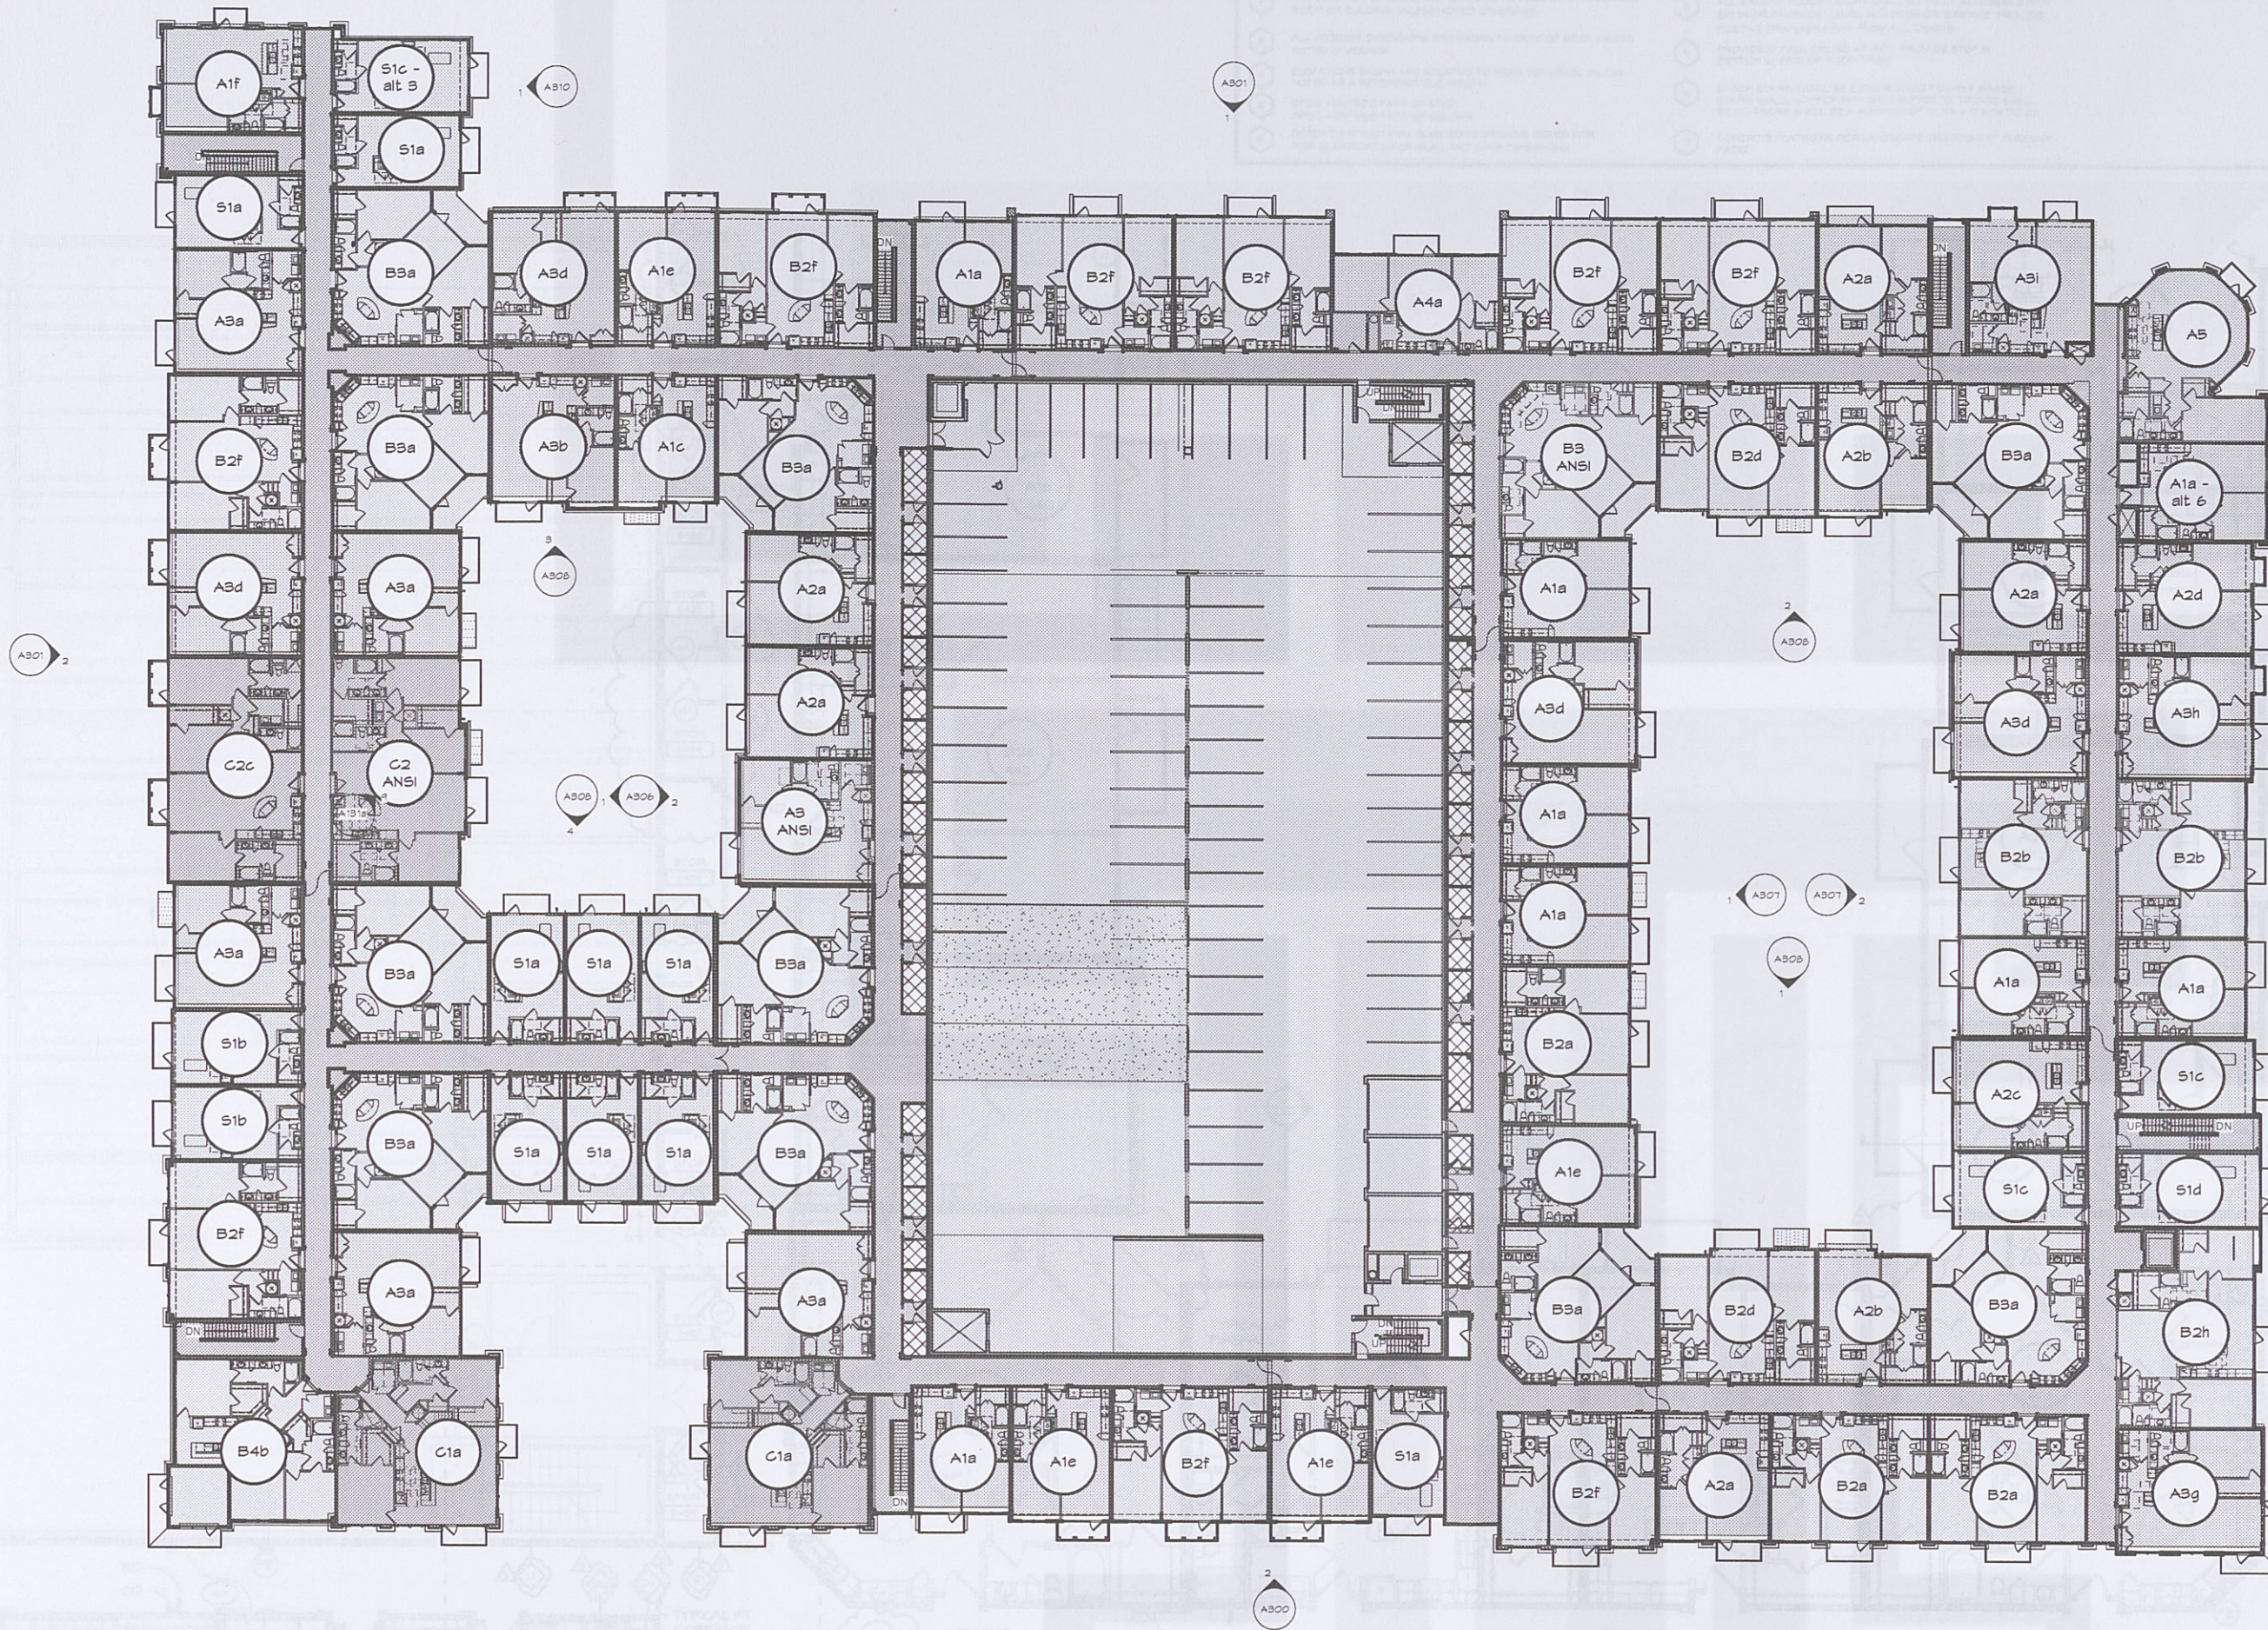

Legend	
[Pattern]	STUDIO
[Pattern]	1 BEDROOM
[Pattern]	2 BEDROOMS
[Pattern]	3 BEDROOMS
[Pattern]	LEASING
[Pattern]	RETAIL

LRK

Looney Ricks Kiss

Architecture Planning Interiors Research
175 Toyota Plaza, Suite 600
Memphis, Tennessee 38103
Telephone 901.521.1440
Fax 901.525.2760
E-mail info@lrk.com

Client:

LOADSTAR, Inc.

9830 Colonnade Boulevard, Suite 600
San Antonio, Texas 78230

Issues

Date	Issues
12.16.11	50% Design Development
01.27.12	Design Development
04.03.12	50% CD
06.08.12	PRICING SET
07.11.12	PERMIT SET

No.	Date	Revisions
A	10/15/12	For Construction Set

©2012 LRK, Inc.
Drawings, written material, and design concepts shall not be
used or reproduced in whole or part in any form or format
without prior written consent of LRK, Inc. Do not scale drawings.
Use given dimensions only. If not shown, verify correct
dimensions with the Architect. Contractor shall check and verify
all dimensions and conditions at job site.

Seal



Project Number: 01.11073.00

Project Name:

La Cantera Mixed Use
6215 Via La Cantera
San Antonio, Texas 78256

Drawing Name:

Fourth Floor

Drawn By: BD, MF, DS

Checked By: BD, BE



A104