







7 INTERIOR ELEVATION
1/4" = 1'-0"

6 INTERIOR ELEVATION
1/4" = 1'-0"

5 INTERIOR ELEVATION
1/4" = 1'-0"

4 INTERIOR ELEVATION
1/4" = 1'-0"

3 INTERIOR ELEVATION
1/4" = 1'-0"

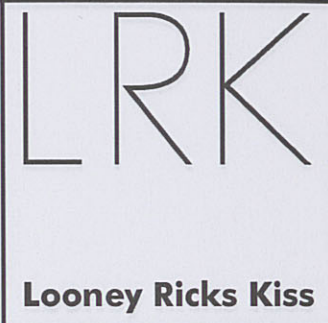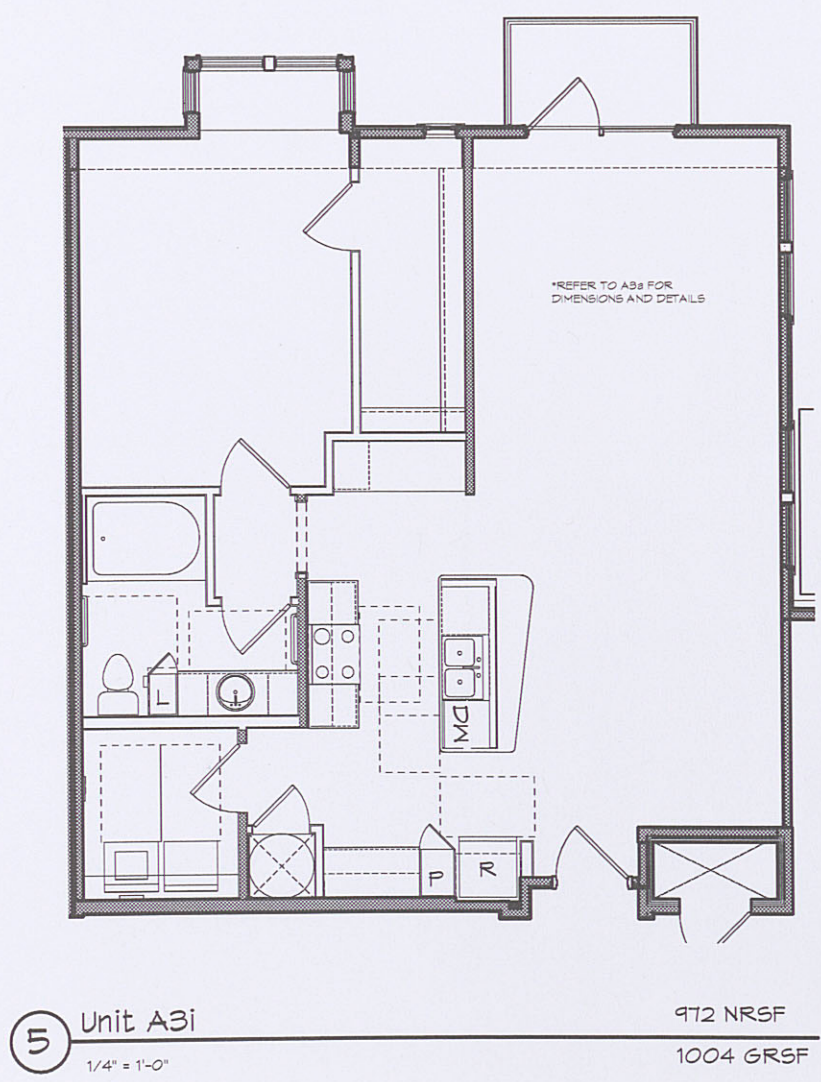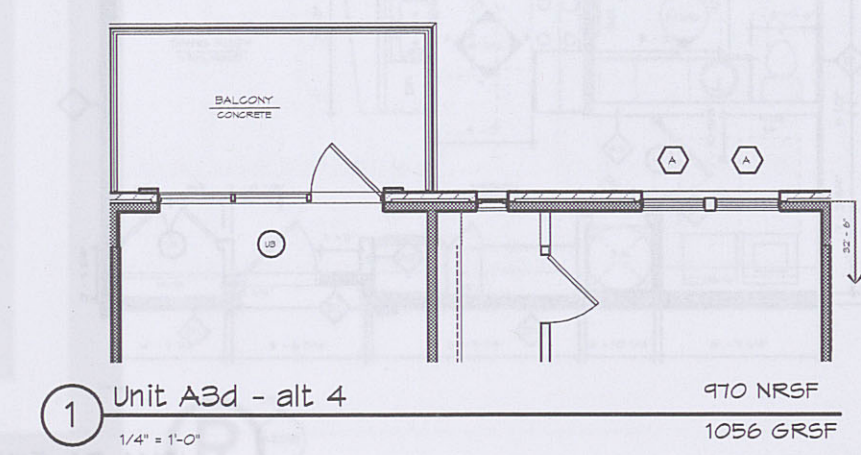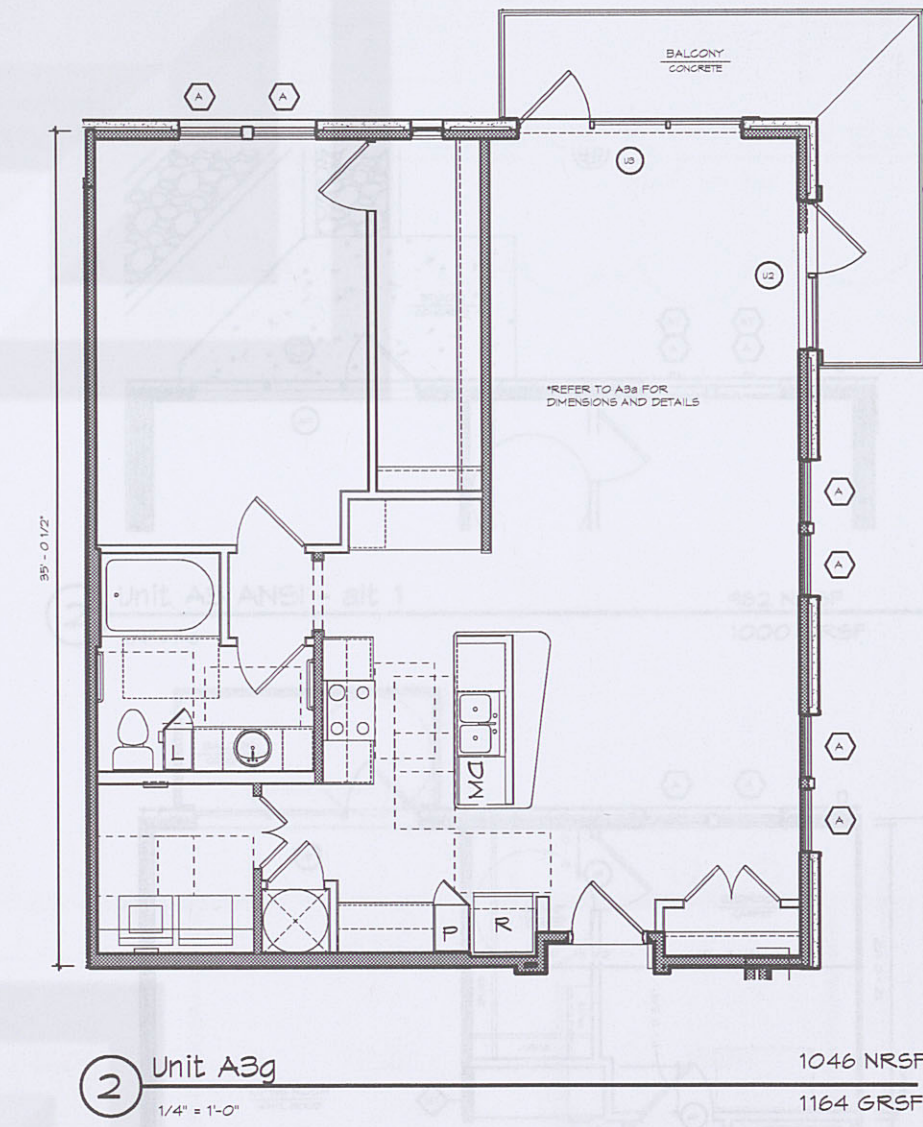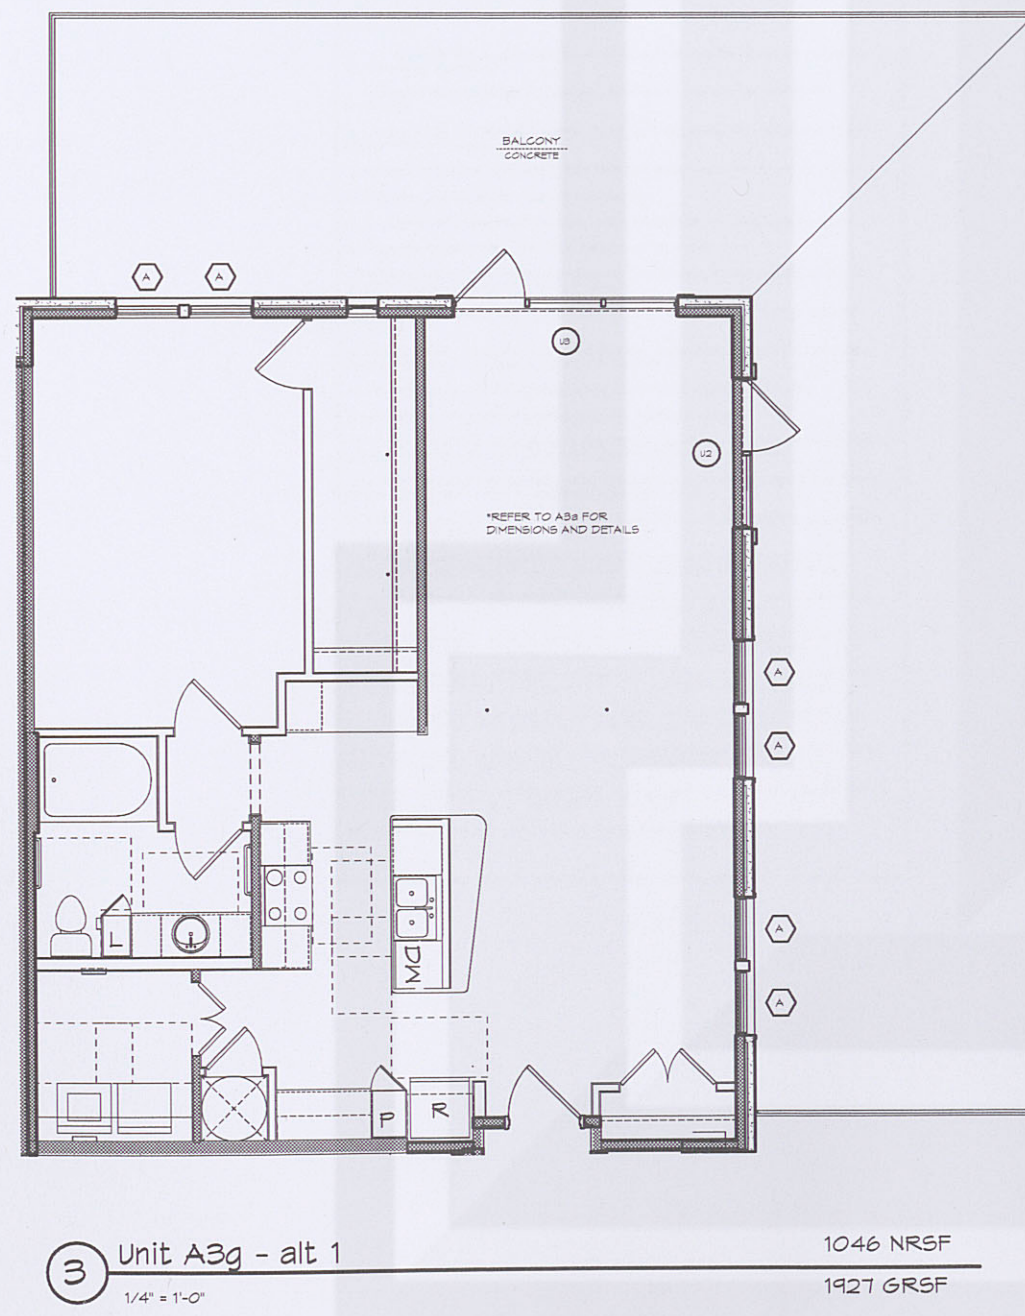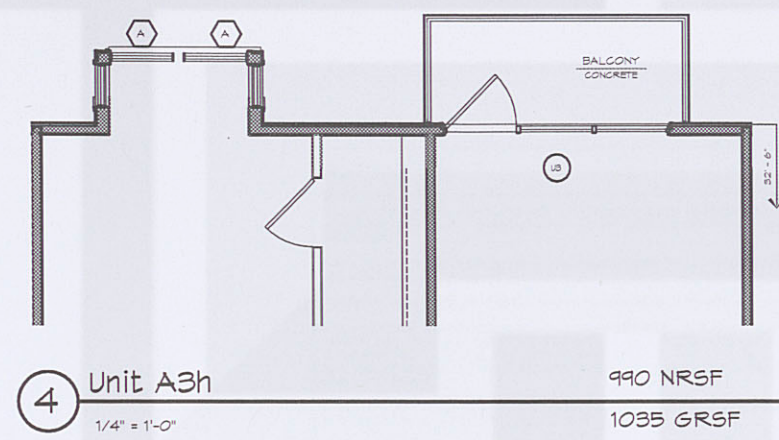

Architecture Planning Interiors Research
175 Toyota Plaza, Suite 600
Memphis, Tennessee 38103
Telephone 901 521 1440
Fax 901 525 2760
E-mail info@lrk.com

Client:
LOADSTAR, Inc.
9830 Colonnade Boulevard, Suite 600
San Antonio, Texas 78230

Issues	
Date	Issues
04.03.12	50% CD
06.08.12	PRICING SET
07.11.12	PERMIT SET

No.	Date	Revisions
1	07/11/12	Addendum One
2	10/15/12	For Construction Set

©2012 LRK Inc.
Drawings, written material, and design concepts shall not be used or reproduced in whole or part in any form or format without prior written consent of LRK Inc. Do not scale drawings. Use given dimensions only. If not shown, verify correct dimensions with the Architect. Contractor shall check and verify all dimensions and conditions at job site.



Project Number: 01.11073.00
Project Name:
La Cantera Mixed Use
6215 Via La Cantera
San Antonio, Texas 78256

Drawing Name:
Unit A3

Drawn By: BD, MF, DS
Checked By: BD, BE

A124a