


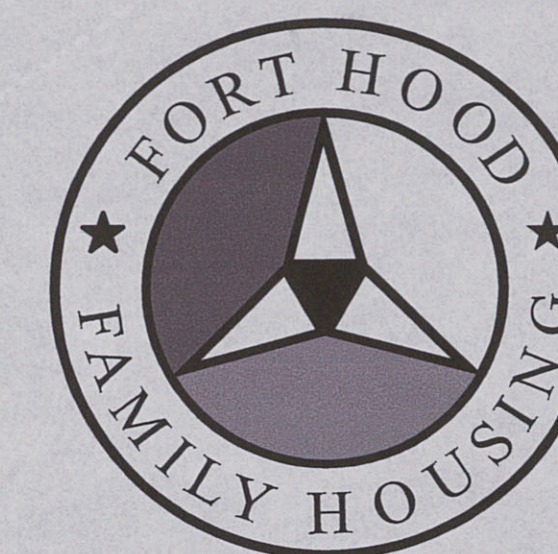

**Actus
Lend Lease**



J. Robert Anderson, FASLA
Landscape Architect

1715 So. Capital of Texas Highway, Suite 105
Austin, Texas 78746
Phone: (512) 329-8882
Fax: (512) 329-8883
Email: mail@RobertAnderson.com
www.RobertAnderson.com

Filename: Scale: 1" = 0'

Issue Date: 11/4/02 Issue For: 100% REVIEW

Drawn By: JLL Checked By: JRA

Revisions:

No.	Date	By	Comments
A	1/31/02	TMW	35% REVIEW
B	4/15/02	TMW	90% REVIEW
C	5/15/02	TMW	90% REVIEW
D	6/12/02	TMW	90% REVIEW
E	11/01/02	DPM	100% REVIEW
F	11/13/02	JLL/DPM	100% REVIEW

"Mark/Okubo Associates have reviewed these documents and have determined that they represent the scope of work as agreed upon with Fort Hood Family Housing and superseded guaranteed scope of work."


Area:

MONTAGUE III


Sheet Title:

**SITE
DETAILS**


Issue: **F** Sheet Number: **D-L-102**

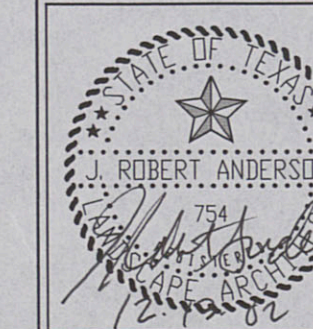

FORT HOOD FAMILY HOUSING

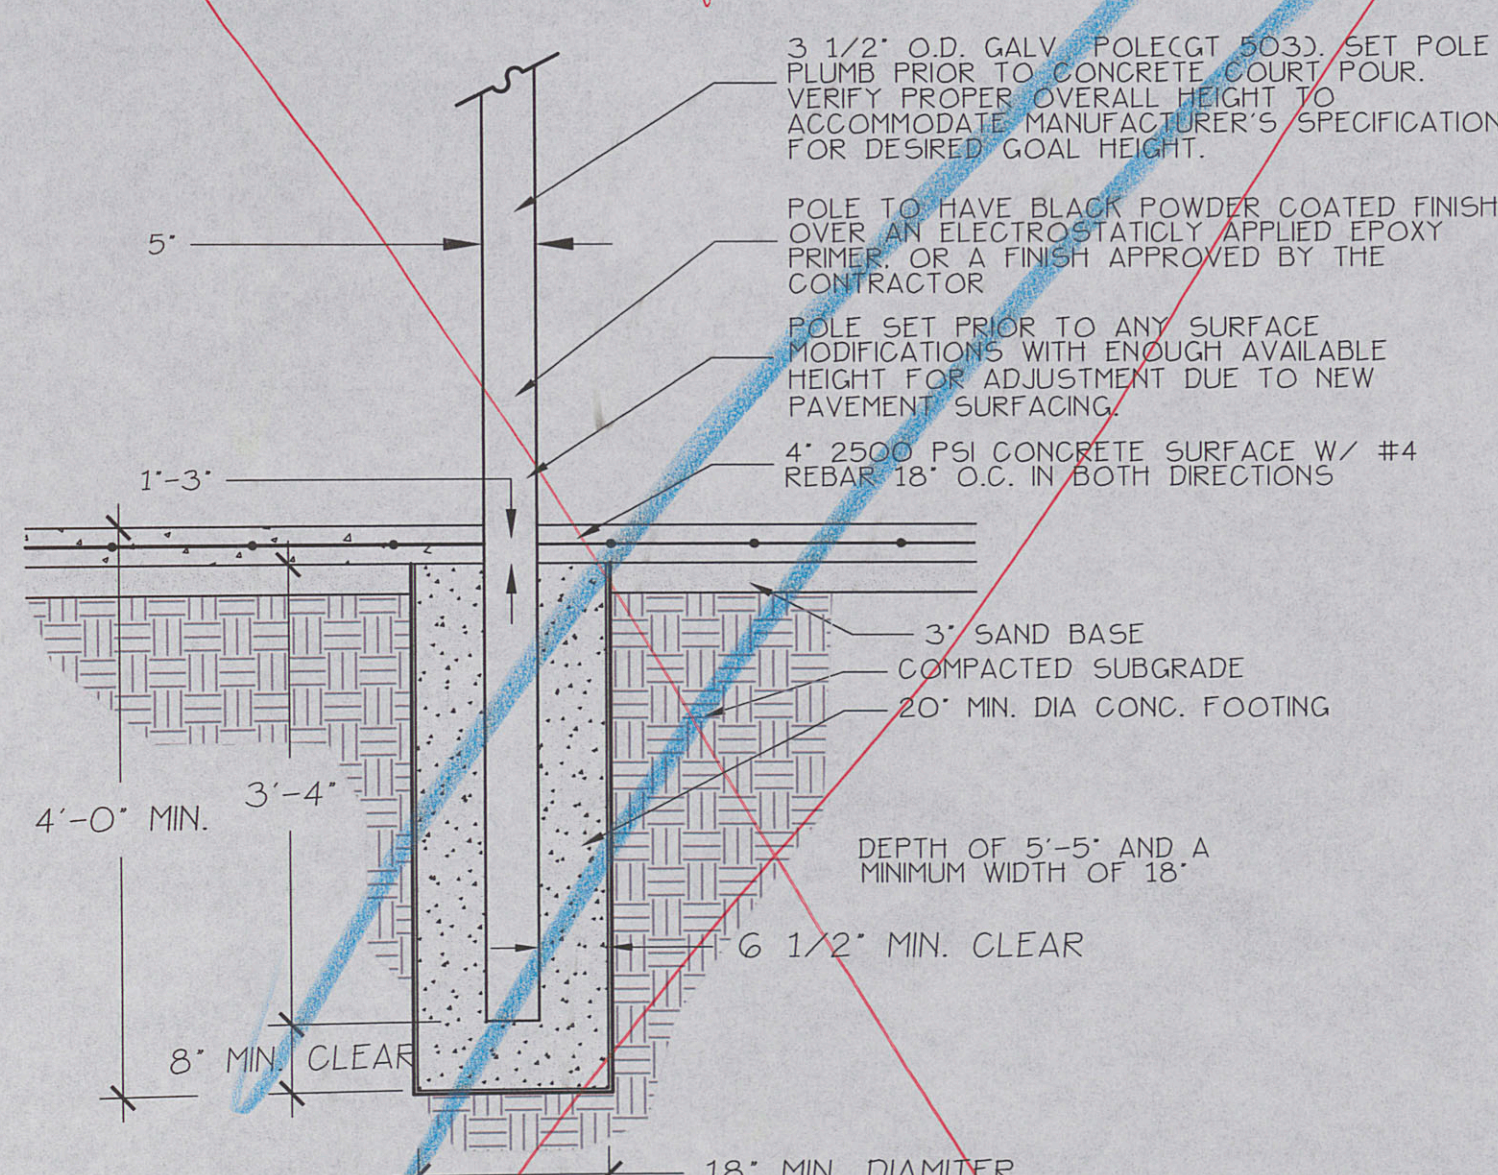


1 BASKETBALL GOAL DETAIL
SECTION NOT TO SCALE

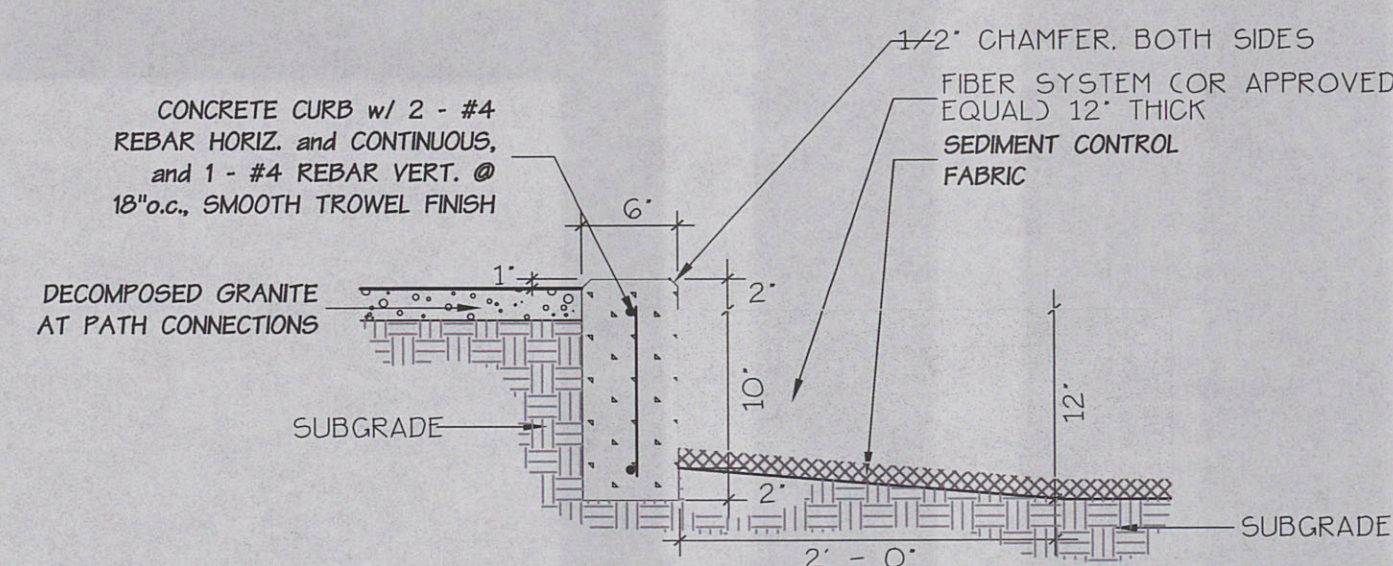

NOTES:
1. SMOOTH FACE AND SIDES FREE OF ABRUPT UNDULATIONS OR CHANGES.
2. COORDINATE INSTALLATION OF CONCRETE EDGING WITH LANDSCAPE AND IRRIGATION INSTALLATION.

2 ENGINEERED WOOD FIBER PLAYGROUND SAFETY SUREFACING DETAIL
SECTION NOT TO SCALE

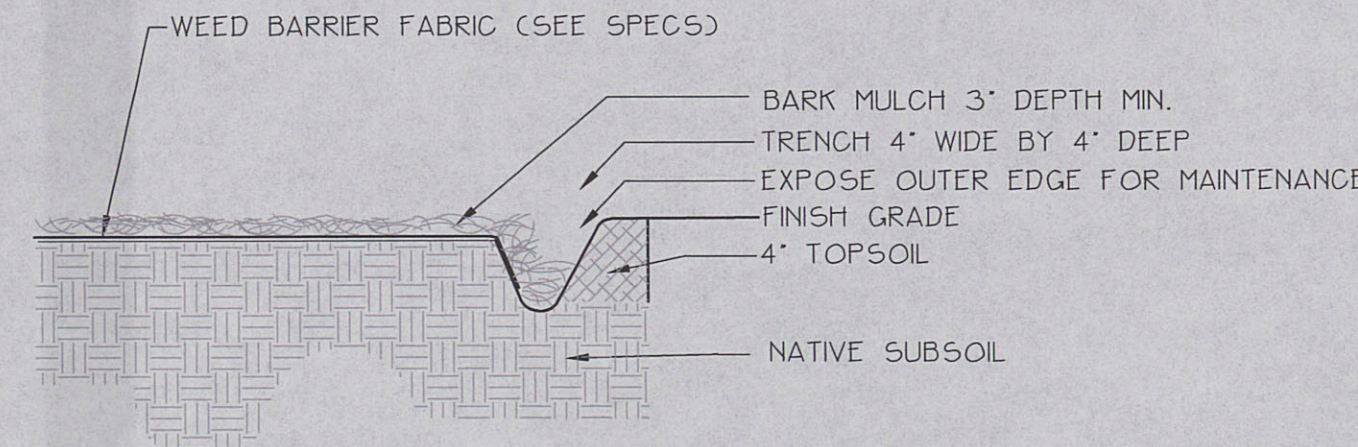

9 SPADE BED EDGE DETAIL
SECTION NOT TO SCALE