

MATCHLINE, SEE SHEET L 3.1


MATCHLINE, SEE SHEET L 3.2

AREA PLANTING LEGEND


SYMBOL	NAME	DESCRIPTION	SOIL PREP	IRRIGATION	TOTAL AREA
	TURF	SOLID 800 TURF (INCLUDES FIRE LANE)	4" TOPSOIL	SPRAY OR ROTOR	28,500 SF
	NATIVE SEEDING	HYDROSEEDING WITH NATIVE GRASSES AND WILDFLOWERS	4" TOPSOIL	TEMPORARY ROTORS	35,000 SF
	UNDISTURBED NATIVE	UNDISTURBED NATIVE CANOPY AND UNDERSTORY, MINIMAL TRIMMING AND CLEARING REQUIRED	NONE	NONE	220,000 SF
	SUPPLEMENTED NATIVE	MINIMALLY DISTURBED NATIVE CANOPY AND UNDERSTORY WITH MINIMAL TRIMMING AND CLEARING, ADD (1) 15-GALLON AND (10) 5-GALLON PLANTS PER 1000 SF	POCKET PLANTING ONLY	BUBBLERS OR DRIP AT NEW PLANTS ONLY	94,500 SF
	ENHANCED NATIVE	MODERATELY DISTURBED NATIVE CANOPY AND UNDERSTORY WITH SIGNIFICANT TRIMMING/CLEARING, (2) 15-GALLON, (10) 5-GALLON, AND (25) 1-GALLON PLANTS PER 1000 SF	POCKET PLANTING + MULCH THROUGHOUT	DRIP IRRIGATION THROUGHOUT	40,000 SF
	MODERATE DENSITY NEW PLANTING	NEW BEDS WITH PRIMARILY WIDELY-SPACED PLANT MATERIALS: (10) 15-GALLON, (50) 5-GALLON, AND (50) 1-GALLON PLANTS PER 1000 SF	CONTINUOUS 8" AVERAGE DEPTH PLUS MULCH	DRIP IRRIGATION THROUGHOUT	60,000 SF
	HIGH DENSITY NEW PLANTING	NEW BEDS WITH HIGHER DIVERSITY AND DENSITY OF PLANT MATERIALS: (10) 15-GALLON, (30) 5-GALLON, (30) 3-GALLON, AND (120) 1-GALLON PLANTS PER 1000 SF	CONTINUOUS 12" AVERAGE DEPTH + MULCH	DRIP IRRIGATION THROUGHOUT	50,000 SF
	GRAVEL MULCH PLANTING	NEW BEDS SPARSELY PLANTED WITH SPECIMEN PLANTS AND FILLED WITH GRAVEL MULCH: (15) 15-GALLON, (20) 5-GALLON, AND (50) 1-GALLON PER 1000 SF	POCKET PLANTING FOR WIDER SPACING, CONTINUOUS 12" AVERAGE DEPTH IN GROUPINGS	DRIP IRRIGATION AT PLANTED AREAS ONLY	28,000 SF

TREE PLANTING LEGEND

	TRANSPLANT TREE FROM SITE, 18-22" CALIPER
	NEW TREE, 6" CALIPER
	NEW TREE, 4" CALIPER
	NEW ORNAMENTAL TREE, 45 GALLON
	NEW ORNAMENTAL TREE, 30 GALLON
	EXISTING TREE TO REMAIN, PROTECT IN PLACE

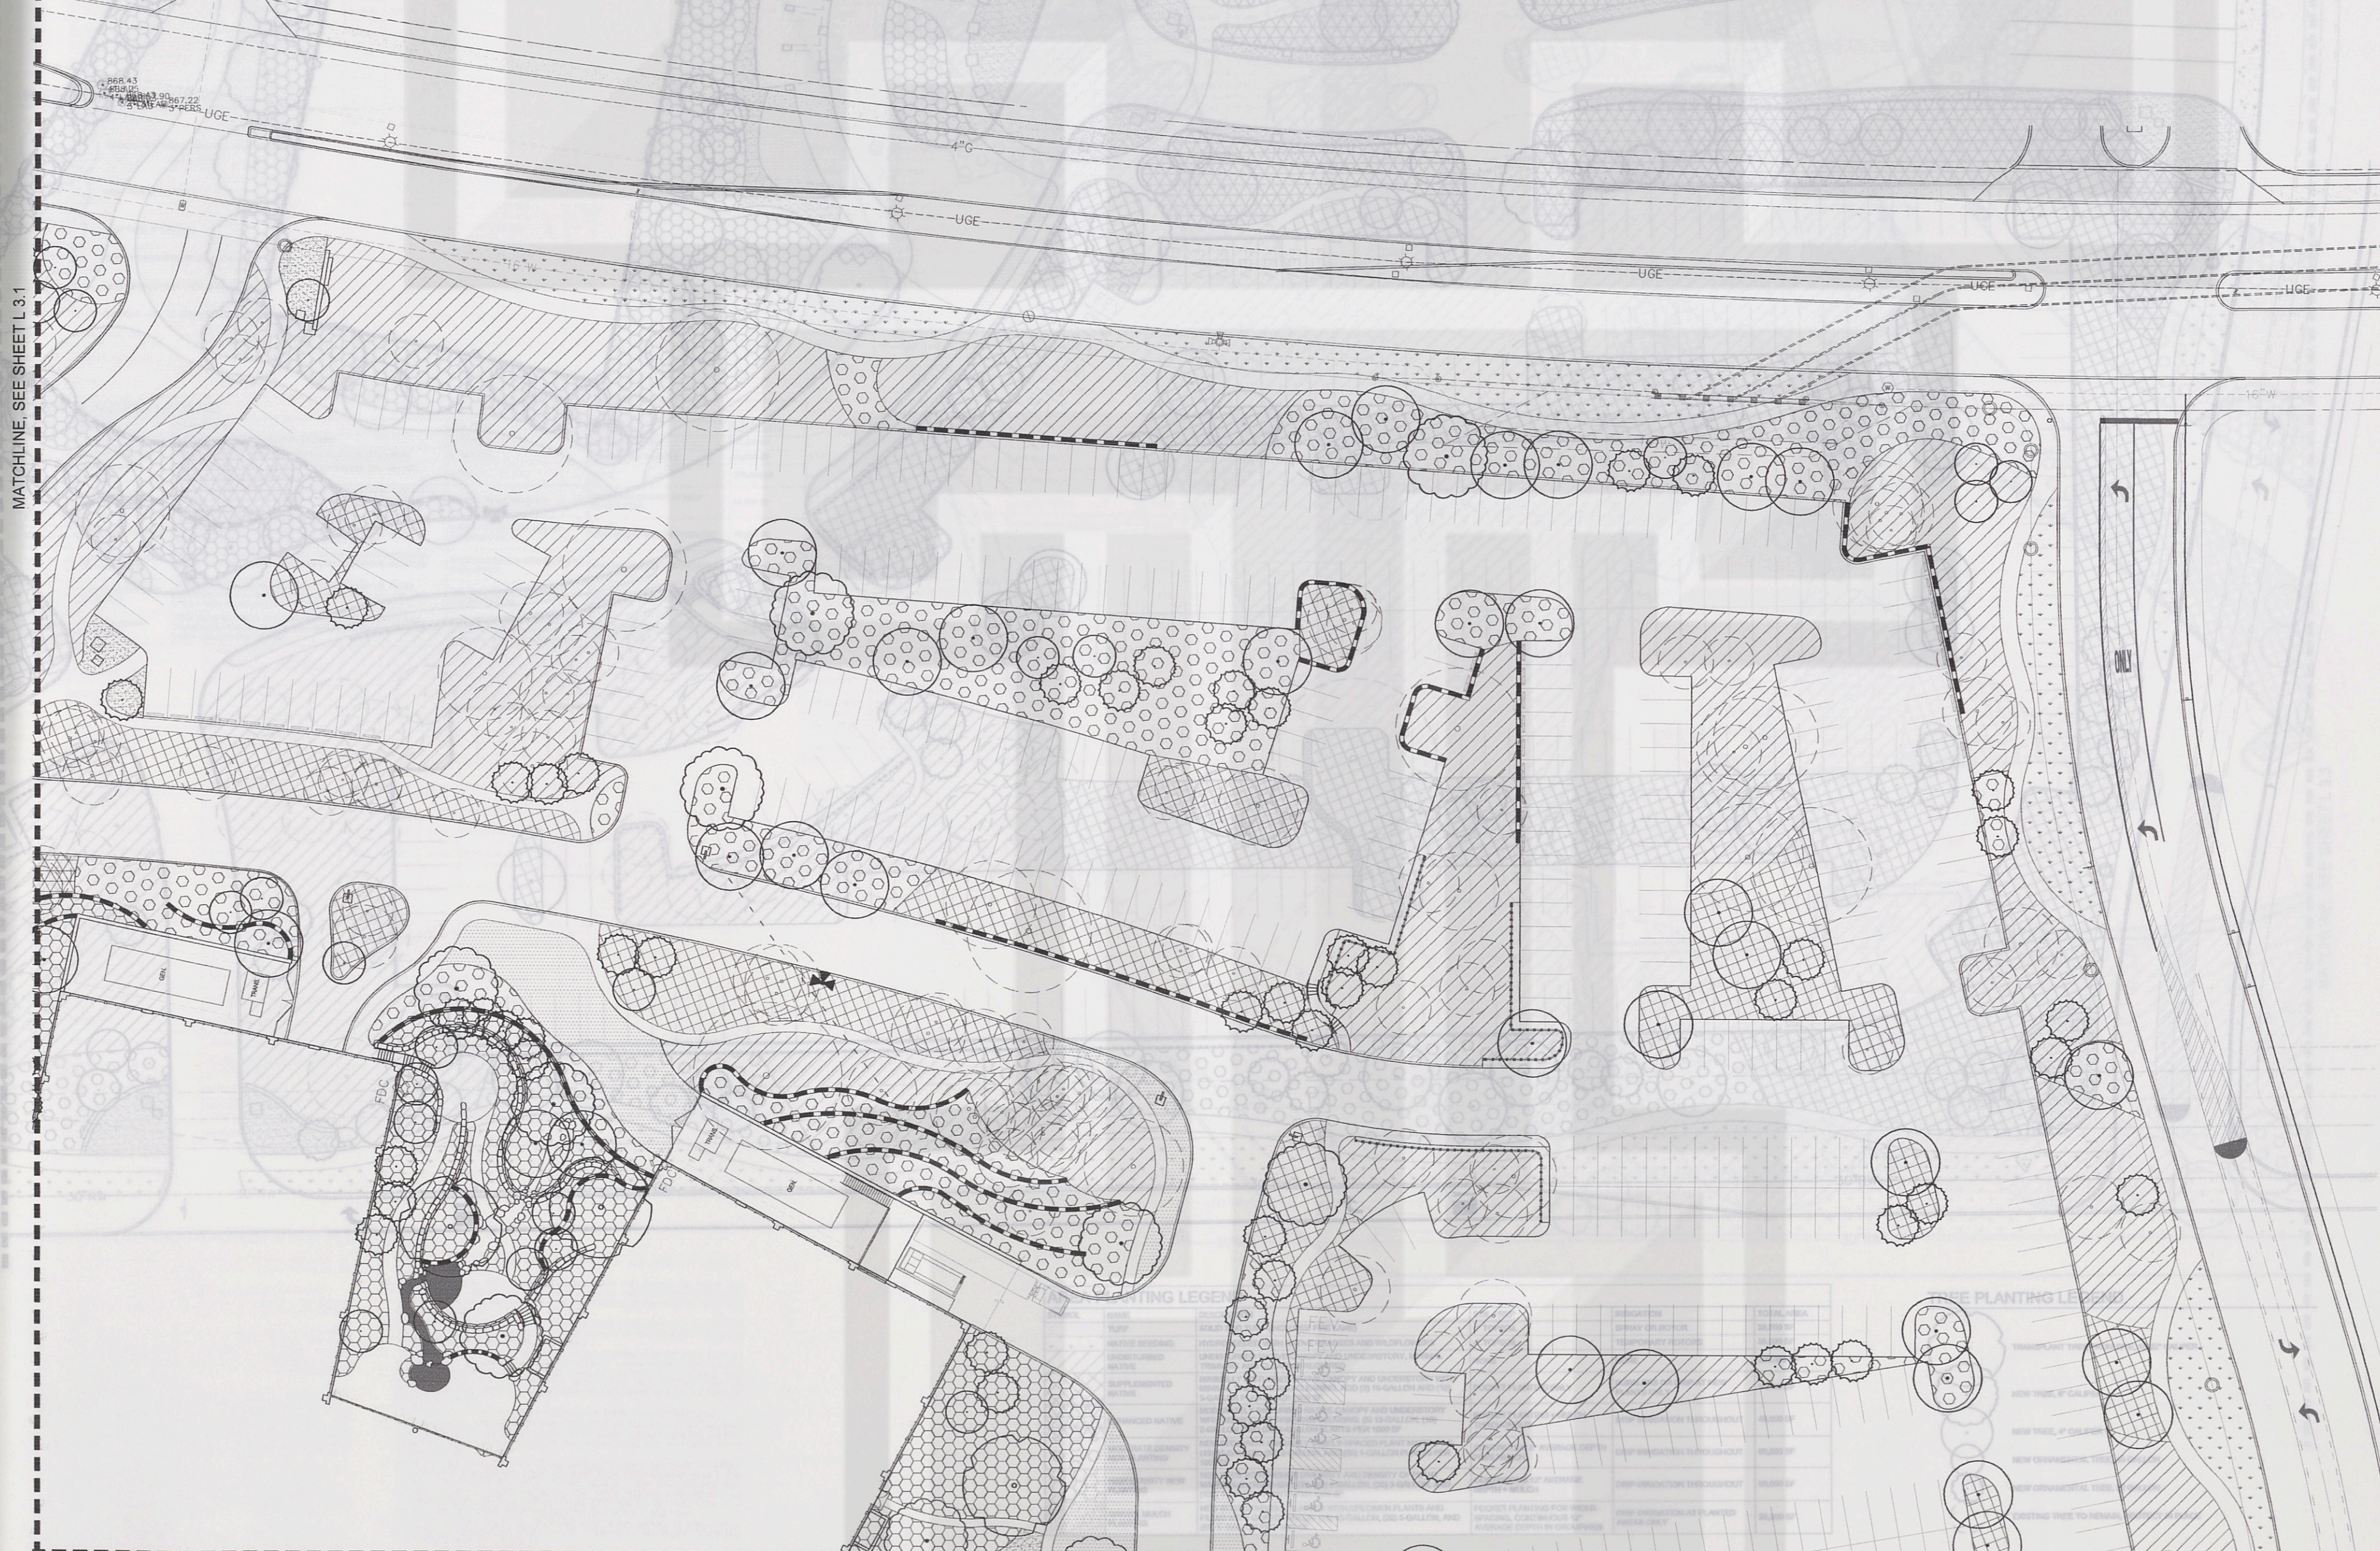

MATCHLINE, SEE SHEET L 3.3

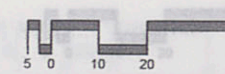

Nationwide
San Antonio
Sales and Service Center

360 THREESIXTY ARCHITECTURE

Owner:
Nationwide Realty Investors, Inc.
3715 North First Street, Suite 300
Columbus, Ohio 43215
Tel: 614.221.5407
Fax: 614.221.5510

Master Planner:
Myers Schmalenberger
442 South Ludlow Alley
Columbus, Ohio 43215

Civil Engineer:
Pipes Design
980 East Parkway
San Antonio, Texas 78216

Landscape Architect:
J. Robert Anderson
3718 Main Street
Austin, Texas 78704

Structural Engineer:
Jesseman Geers & Associates
9640 Forest Road
Dallas, Ohio 43017

MFP Engineer:
Parker Engineering Associates
6100 Wilcox Road
Dallas, Ohio 43016


Technology Engineer:
Blastone
6731 Glenview Road, Suite B
Johnston, Iowa 50131

Food Service Consultant:
Orlando Espinoza
2200 University Road
Glen Mills, PA 19032

COPYRIGHT © 2010 360 ARCHITECTURE INC.

REFERENCE DRAWING
NOT FOR CONSTRUCTION

Key plan:

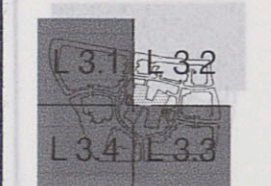

January 19, 2011

Design Development
100000

PLANTING
PLAN

L 3.2