


1 2 3 4 5 6 7 8 9 10 11 12 13 14 15 16 17

R
Q
P
N
M
L
K
J
H
G
F
E
D
C
B
A

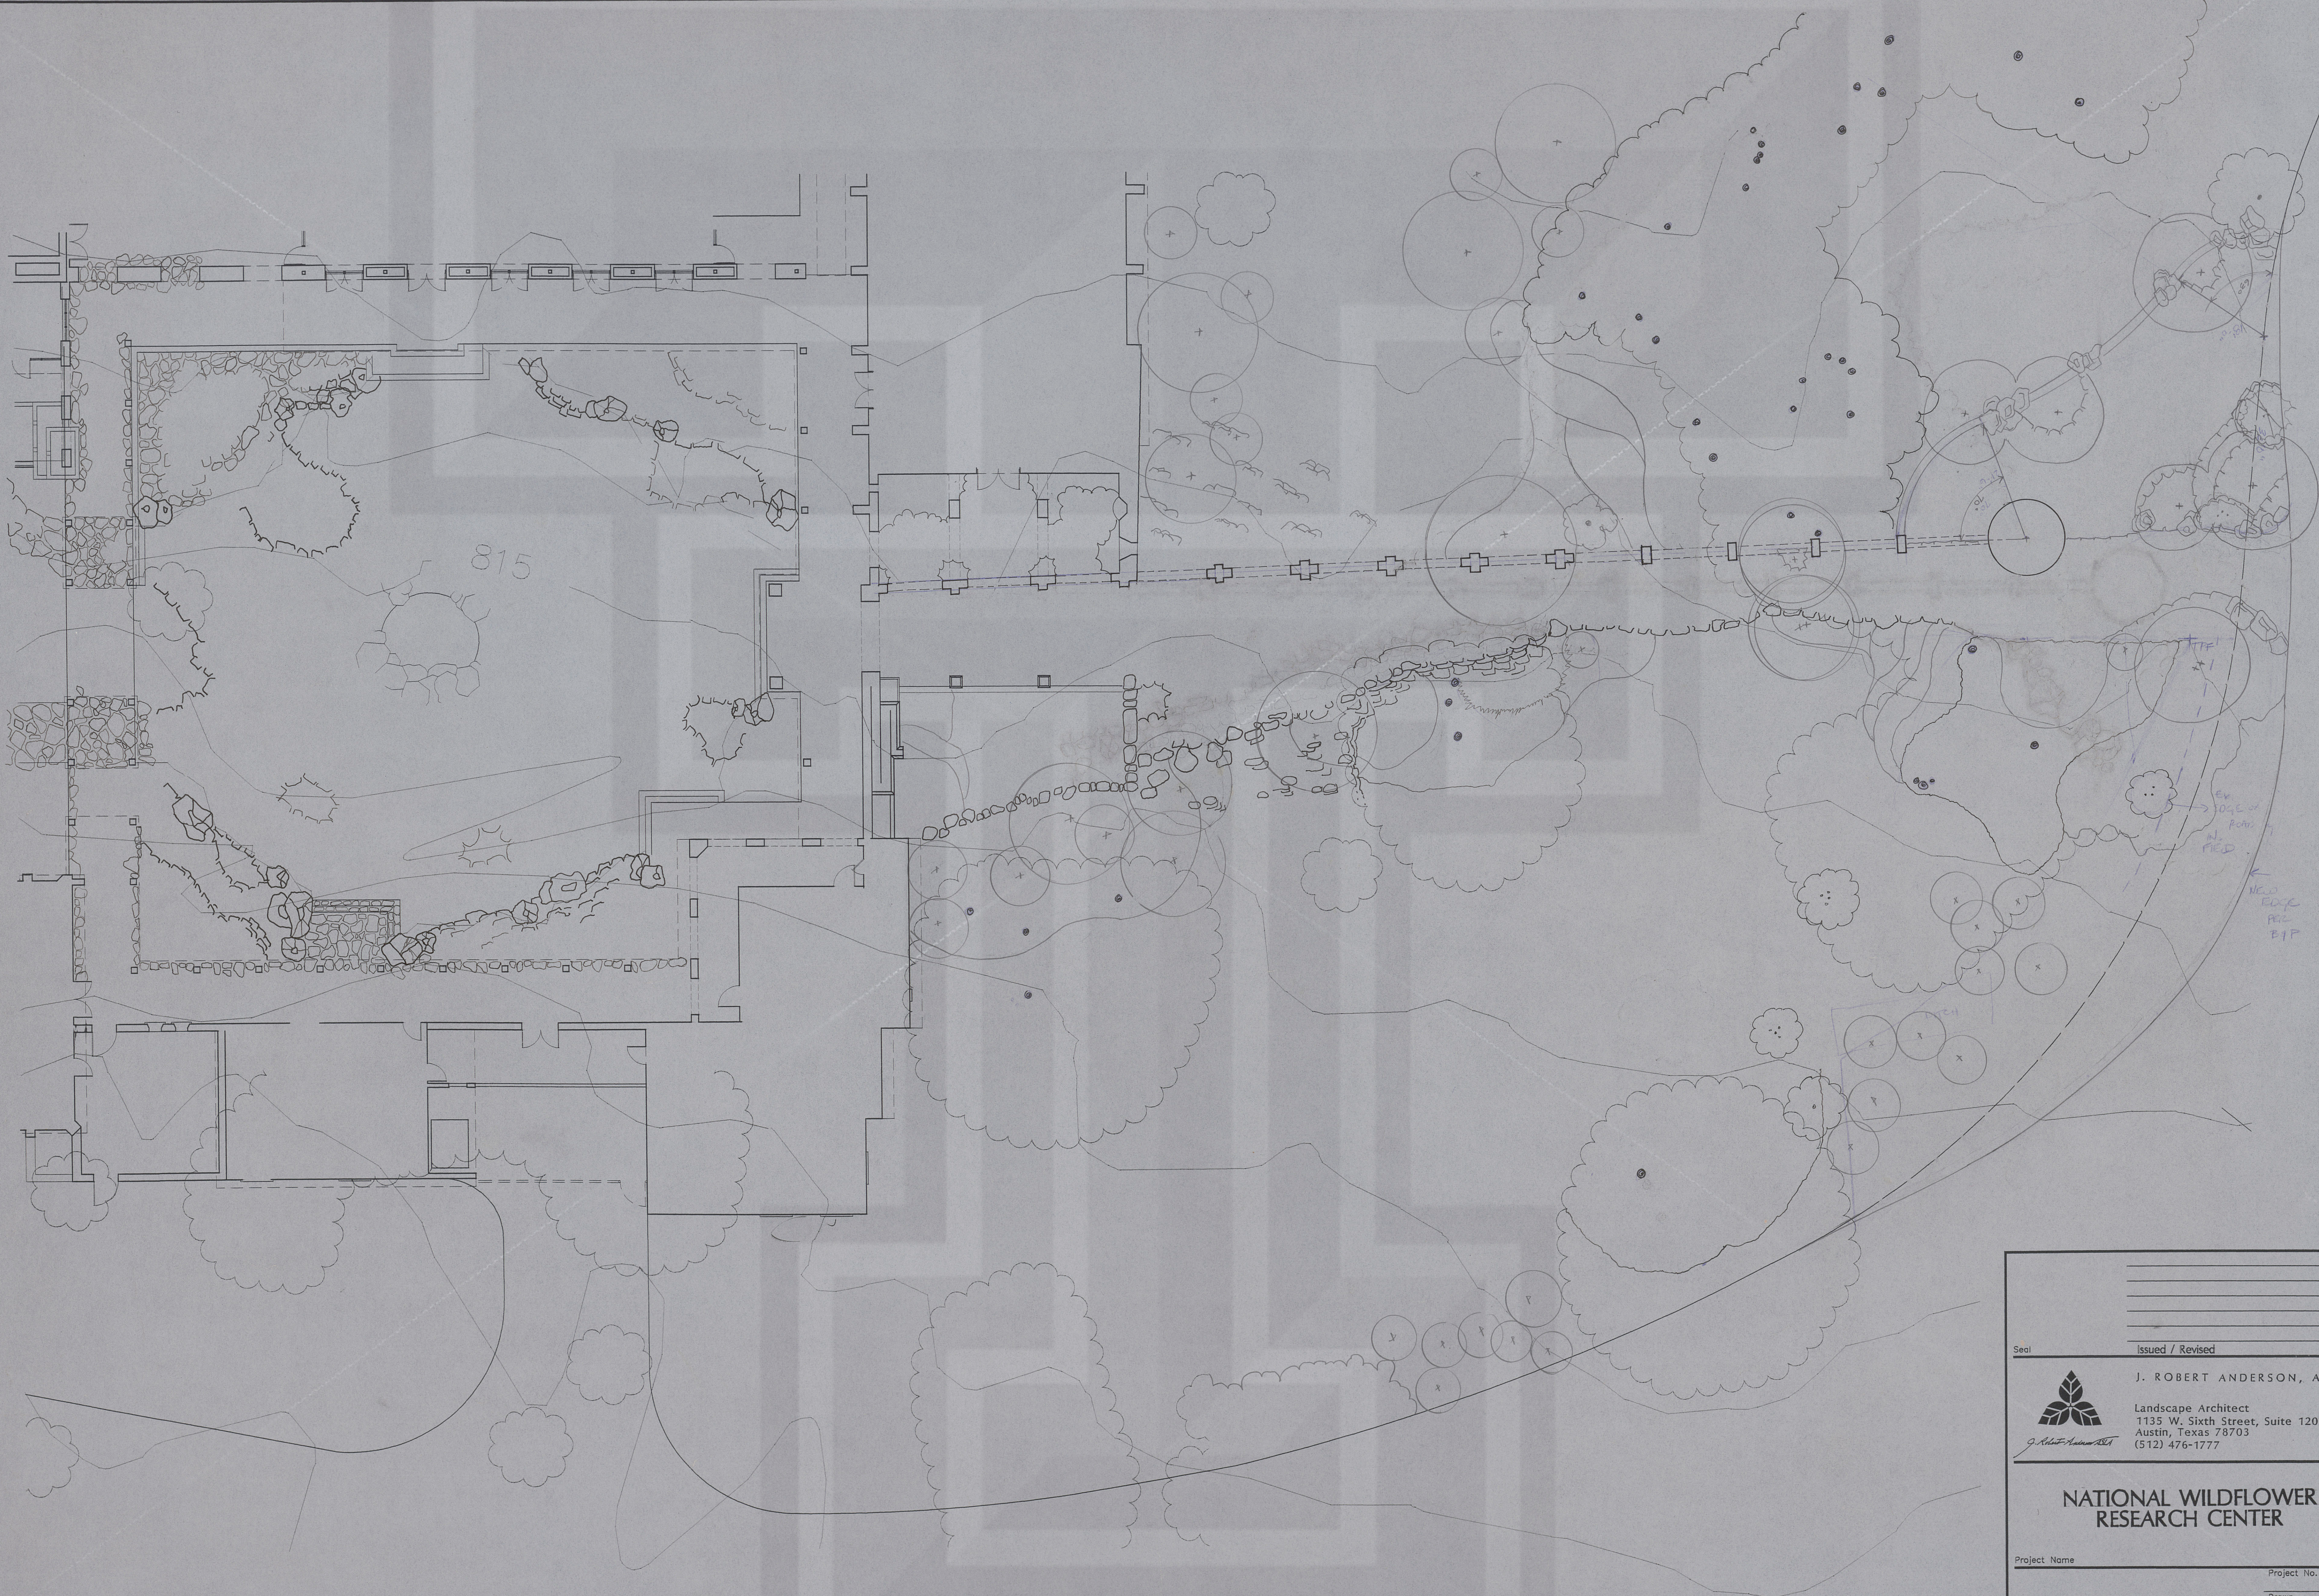

Seal		Issued / Revised	
		J. ROBERT ANDERSON, ASLA	
		Landscape Architect 1135 W. Sixth Street, Suite 120 Austin, Texas 78703 (512) 476-1777	
NATIONAL WILDFLOWER RESEARCH CENTER			
Project Name		Project No.	
Drawn		Drawing No.	
LP-3		of	
Drawing Title			

1 2 3 4 5 6 7 8 9 10 11 12 13 14 15 16 17