
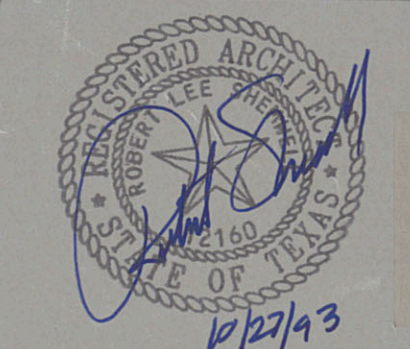


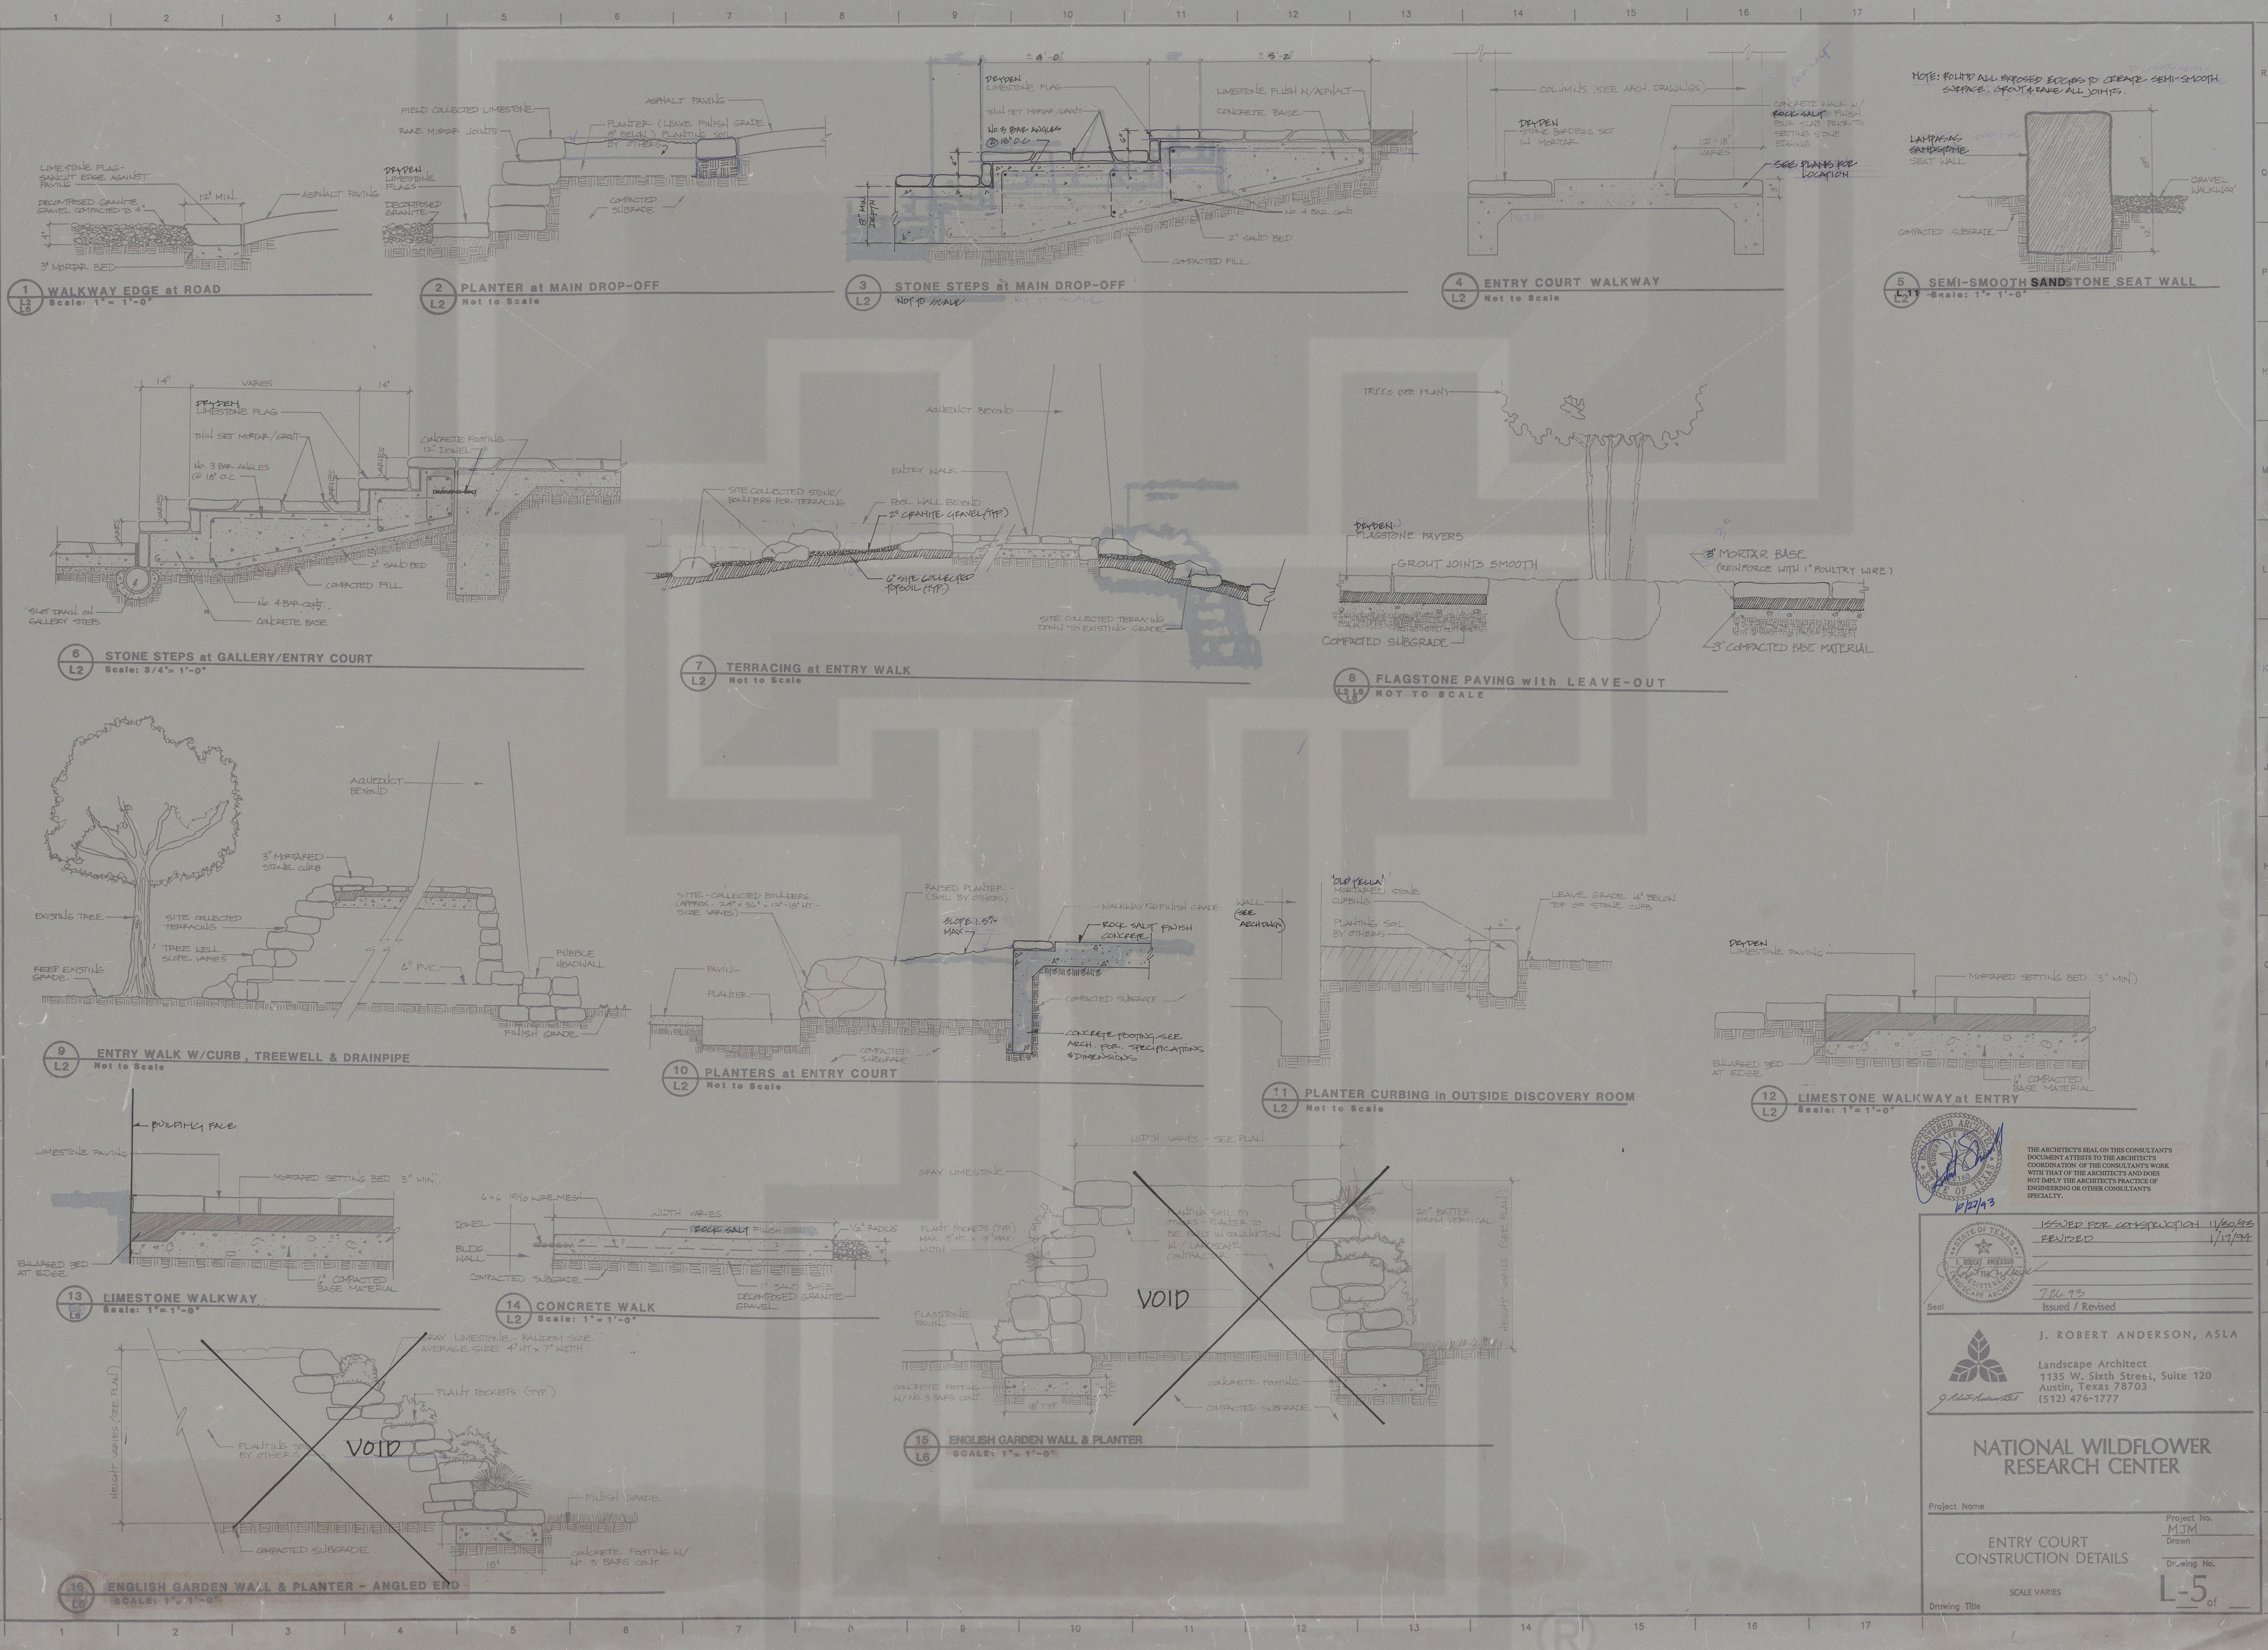

THE ARCHITECT'S SEAL ON THIS CONSULTANT'S DOCUMENT ATTESTS TO THE ARCHITECT'S COORDINATION OF THE CONSULTANT'S WORK WITH THAT OF THE ARCHITECT AND DOES NOT IMPLY THE ARCHITECT'S PRACTICE OF ENGINEERING OR OTHER CONSULTANTS SPECIALTY.

ISSUED FOR CONSTRUCTION 11/30/93
REVISED 1/17/94
7.26.93
Issued / Revised

J. ROBERT ANDERSON, ASLA
Landscape Architect
1135 W. Sixth Street, Suite 120
Austin, Texas 78703
(512) 476-1777

NATIONAL WILDFLOWER RESEARCH CENTER
Project Name
ENTRY COURT CONSTRUCTION DETAILS
Scale VARIES
Project No. MJM
Drawing No. L-5 of 5
Drawing Title