



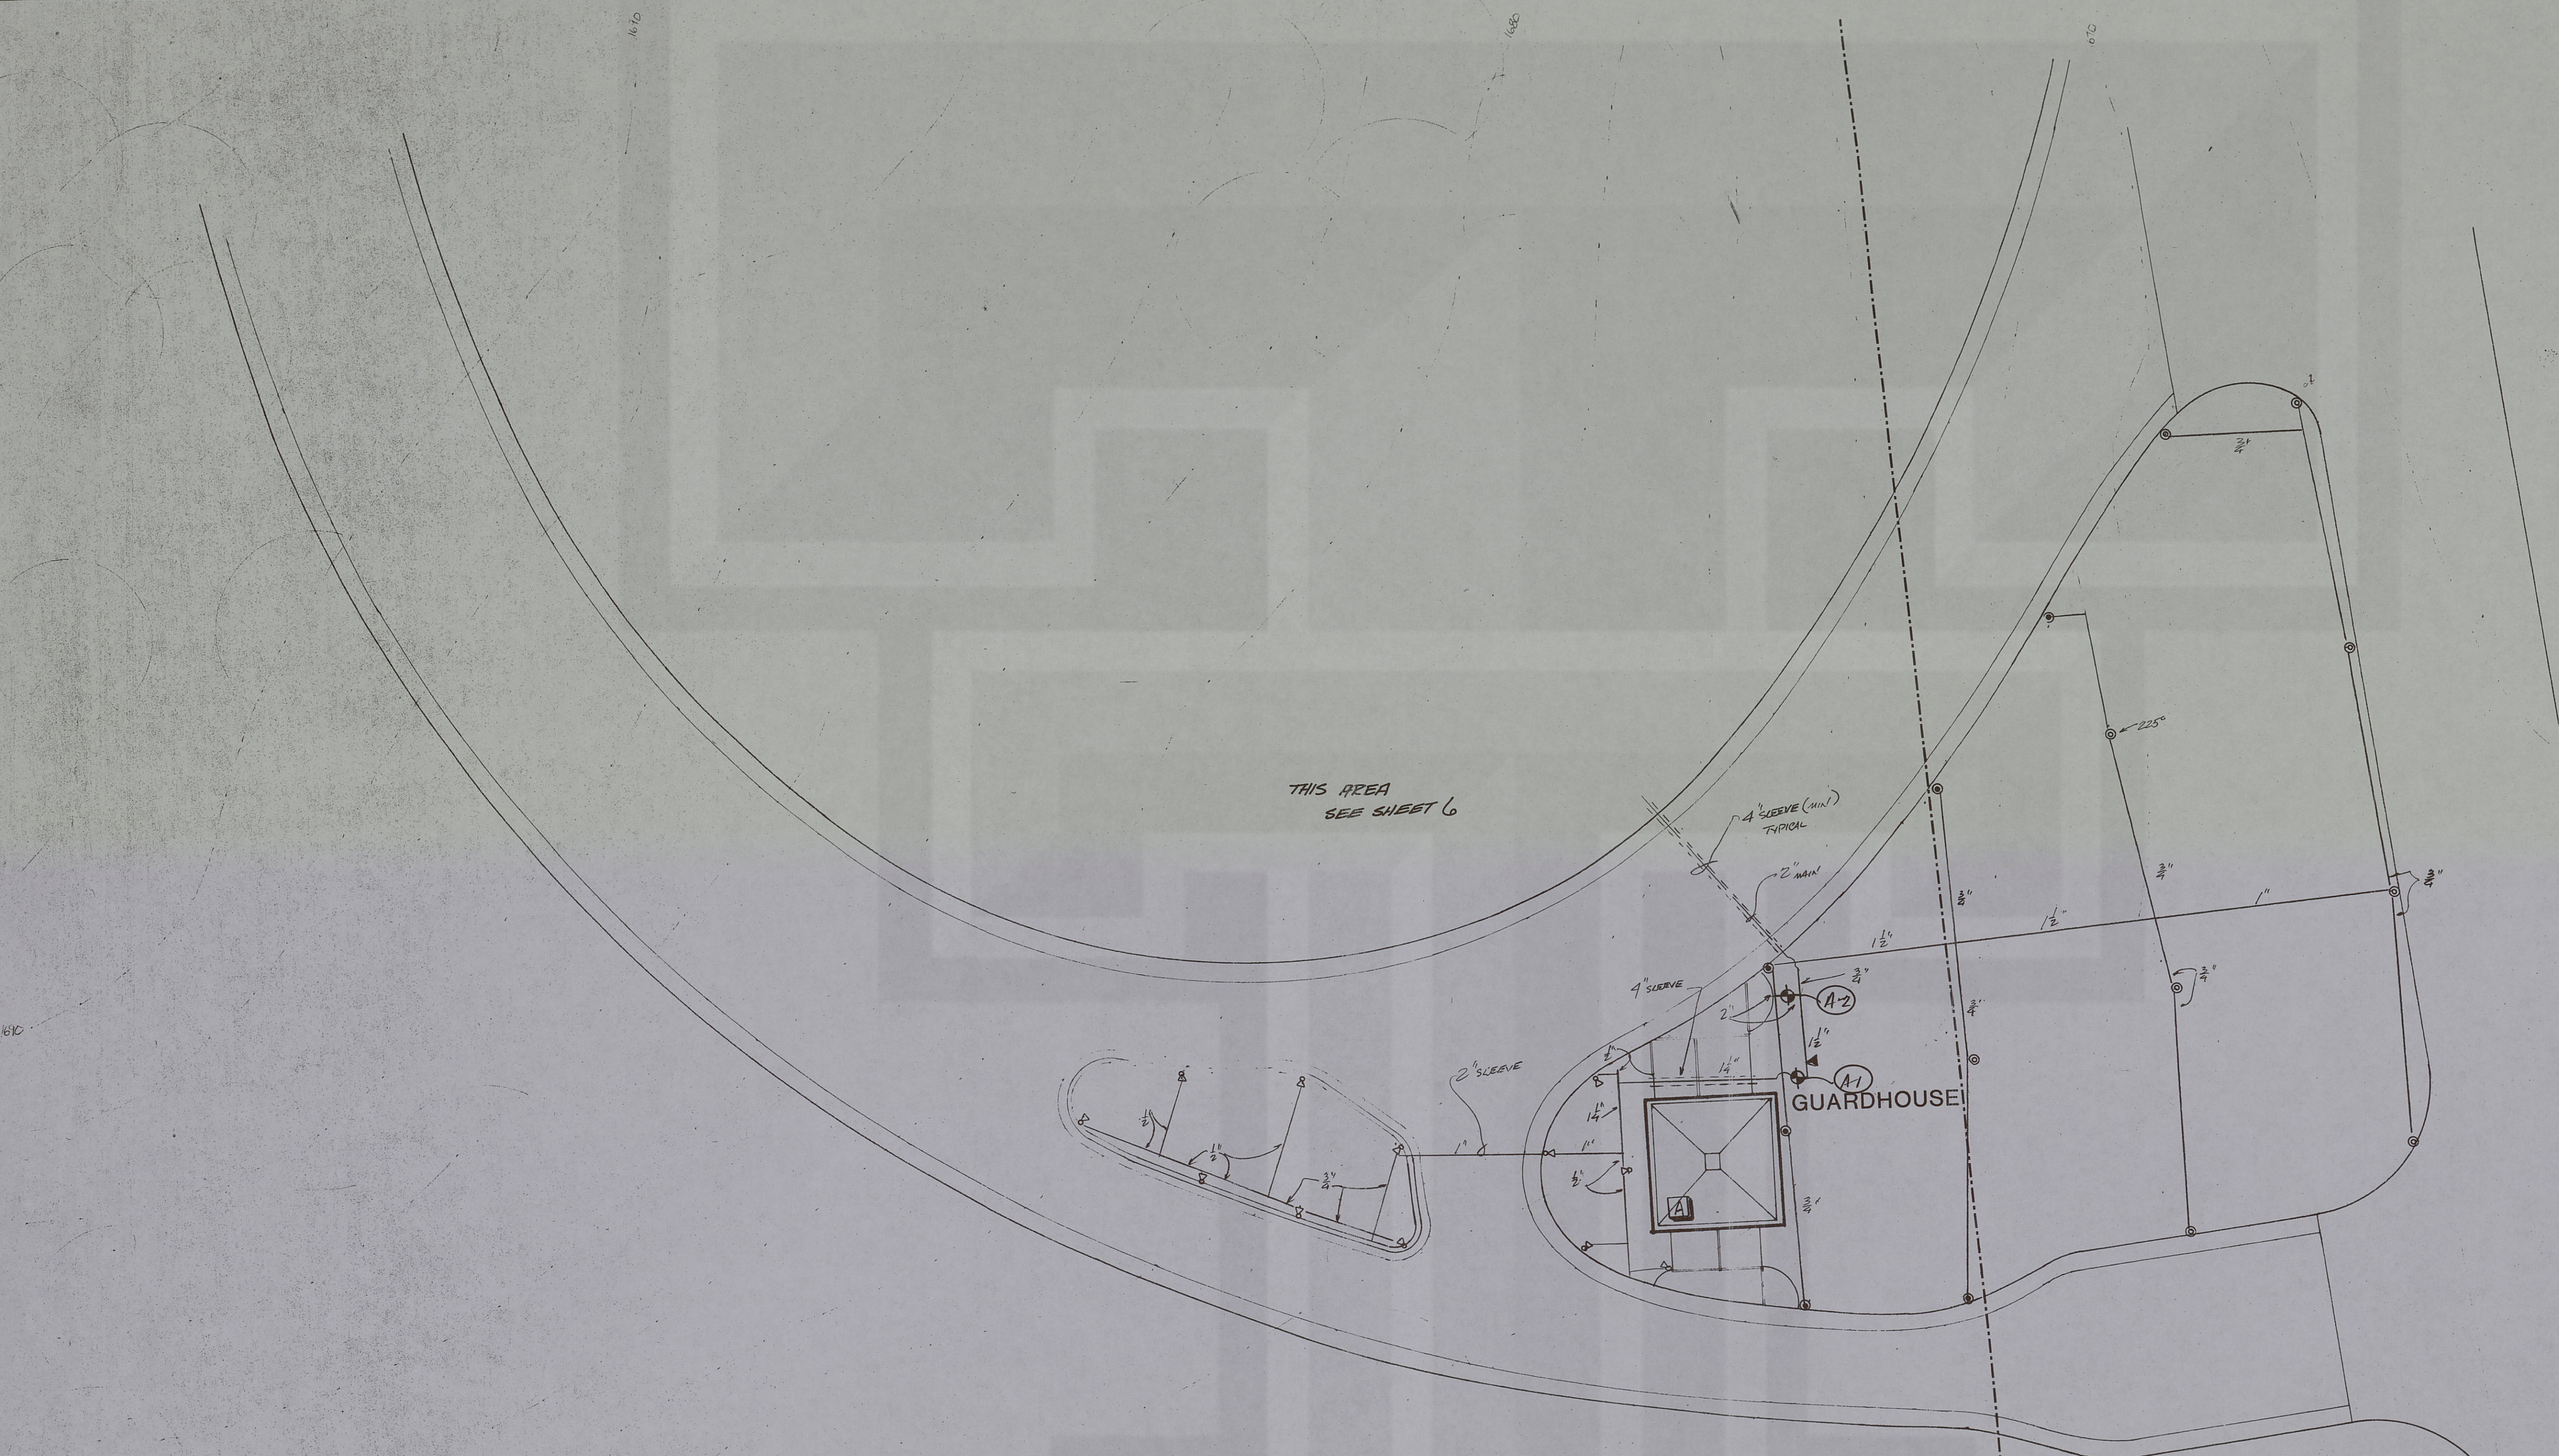

IRRIGATION PLAN
sheet 36 of

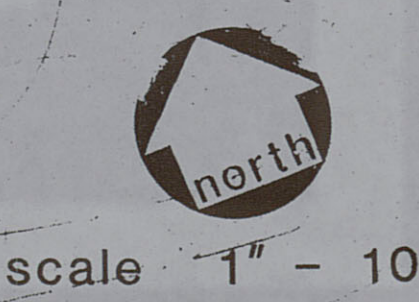

BECHTOL-HOFFPAUIR
LANDSCAPE ARCHITECTS
1502 WEST AVENUE ■ AUSTIN, TEXAS 78701 ■ 512/474-0806

sheet 7 of 7