


Courtesy of the Southwest Collection/Special Collections Library
Texas Tech University

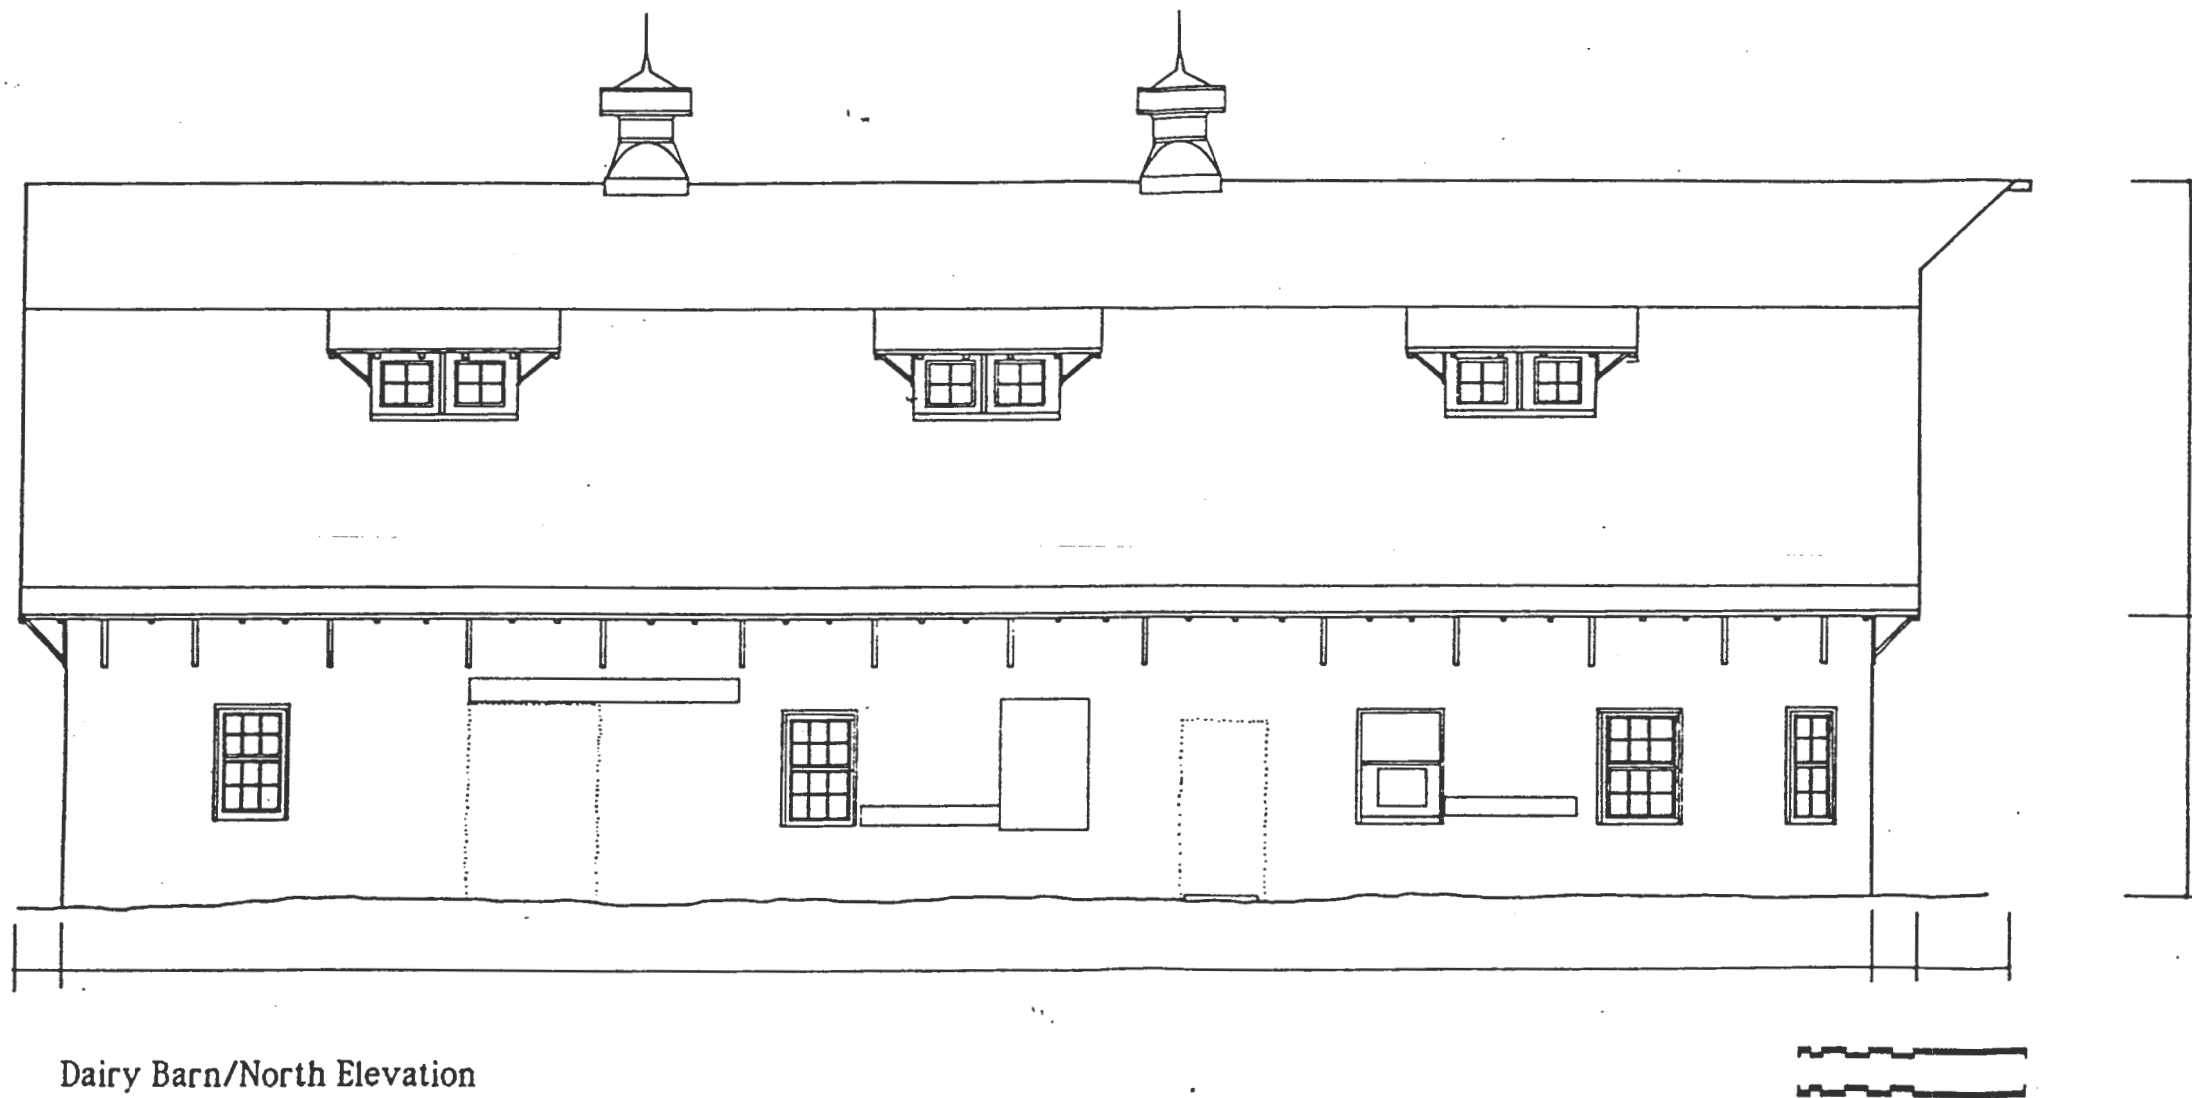

Dairy Barn/North Elevation

H.A.B.S. 1990

HISTORIC AMERICAN
BUILDINGS SURVEY
PROPERTY OF
UNIVERSITY

PROPERTY NO.

Texas Tech Dairy Barn/Texas Tech University/Lubbock, Texas

NATIONAL PARK SERVICE
UNIVERSITY OF TEXAS AT ARLINGTON

IF REPRODUCED, PLEASE CREDIT: HISTORIC AMERICAN BUILDINGS SURVEY, NATIONAL PARK SERVICE, MASS OF DELIVERABLES, DATE OF THE DOCUMENT