

LRK

Looney Ricks Kiss

Architecture Planning Interiors Research
 175 Toyota Plaza, Suite 600
 Memphis, Tennessee 38103
 Telephone 901 521 1440
 Fax 901 525 2760
 E-mail info@lrk.com

Client:

LOADSTAR, Inc.

9830 Calannde Boulevard, Suite 600

San Antonio, Texas 78230

Issues and Revisions

No.	Date	Issues
01	01/27/2012	Design Development
02	03/23/2012	CD Check Set
03	06/08/2012	La Cantero Pricing Set
04	06/12/2012	La Cantero Pricing Set Rev.
05	07/11/2012	La Cantero Permit Set

No.	Date	Revisions
⚠	10/15/2012	For Construction Set

©2010 LRK Inc.
 Drawings, written material, and design concepts shall not be used or reproduced in whole or part in any form or format without prior written consent of LRK Inc. Do not scale drawings. Use given dimensions only. If not shown, verify correct dimensions with the Architect. Contractor shall check and verify all dimensions and conditions of job site.

Seal



Project Number: 01.11073.00

Project Name:

La Cantero Phase I

Market Street
 San Antonio, Texas


Drawing Name:

ENLARGED
 IRRIGATION PLAN

Drawn By: PJR

Checked By: JRA

8 **L403**

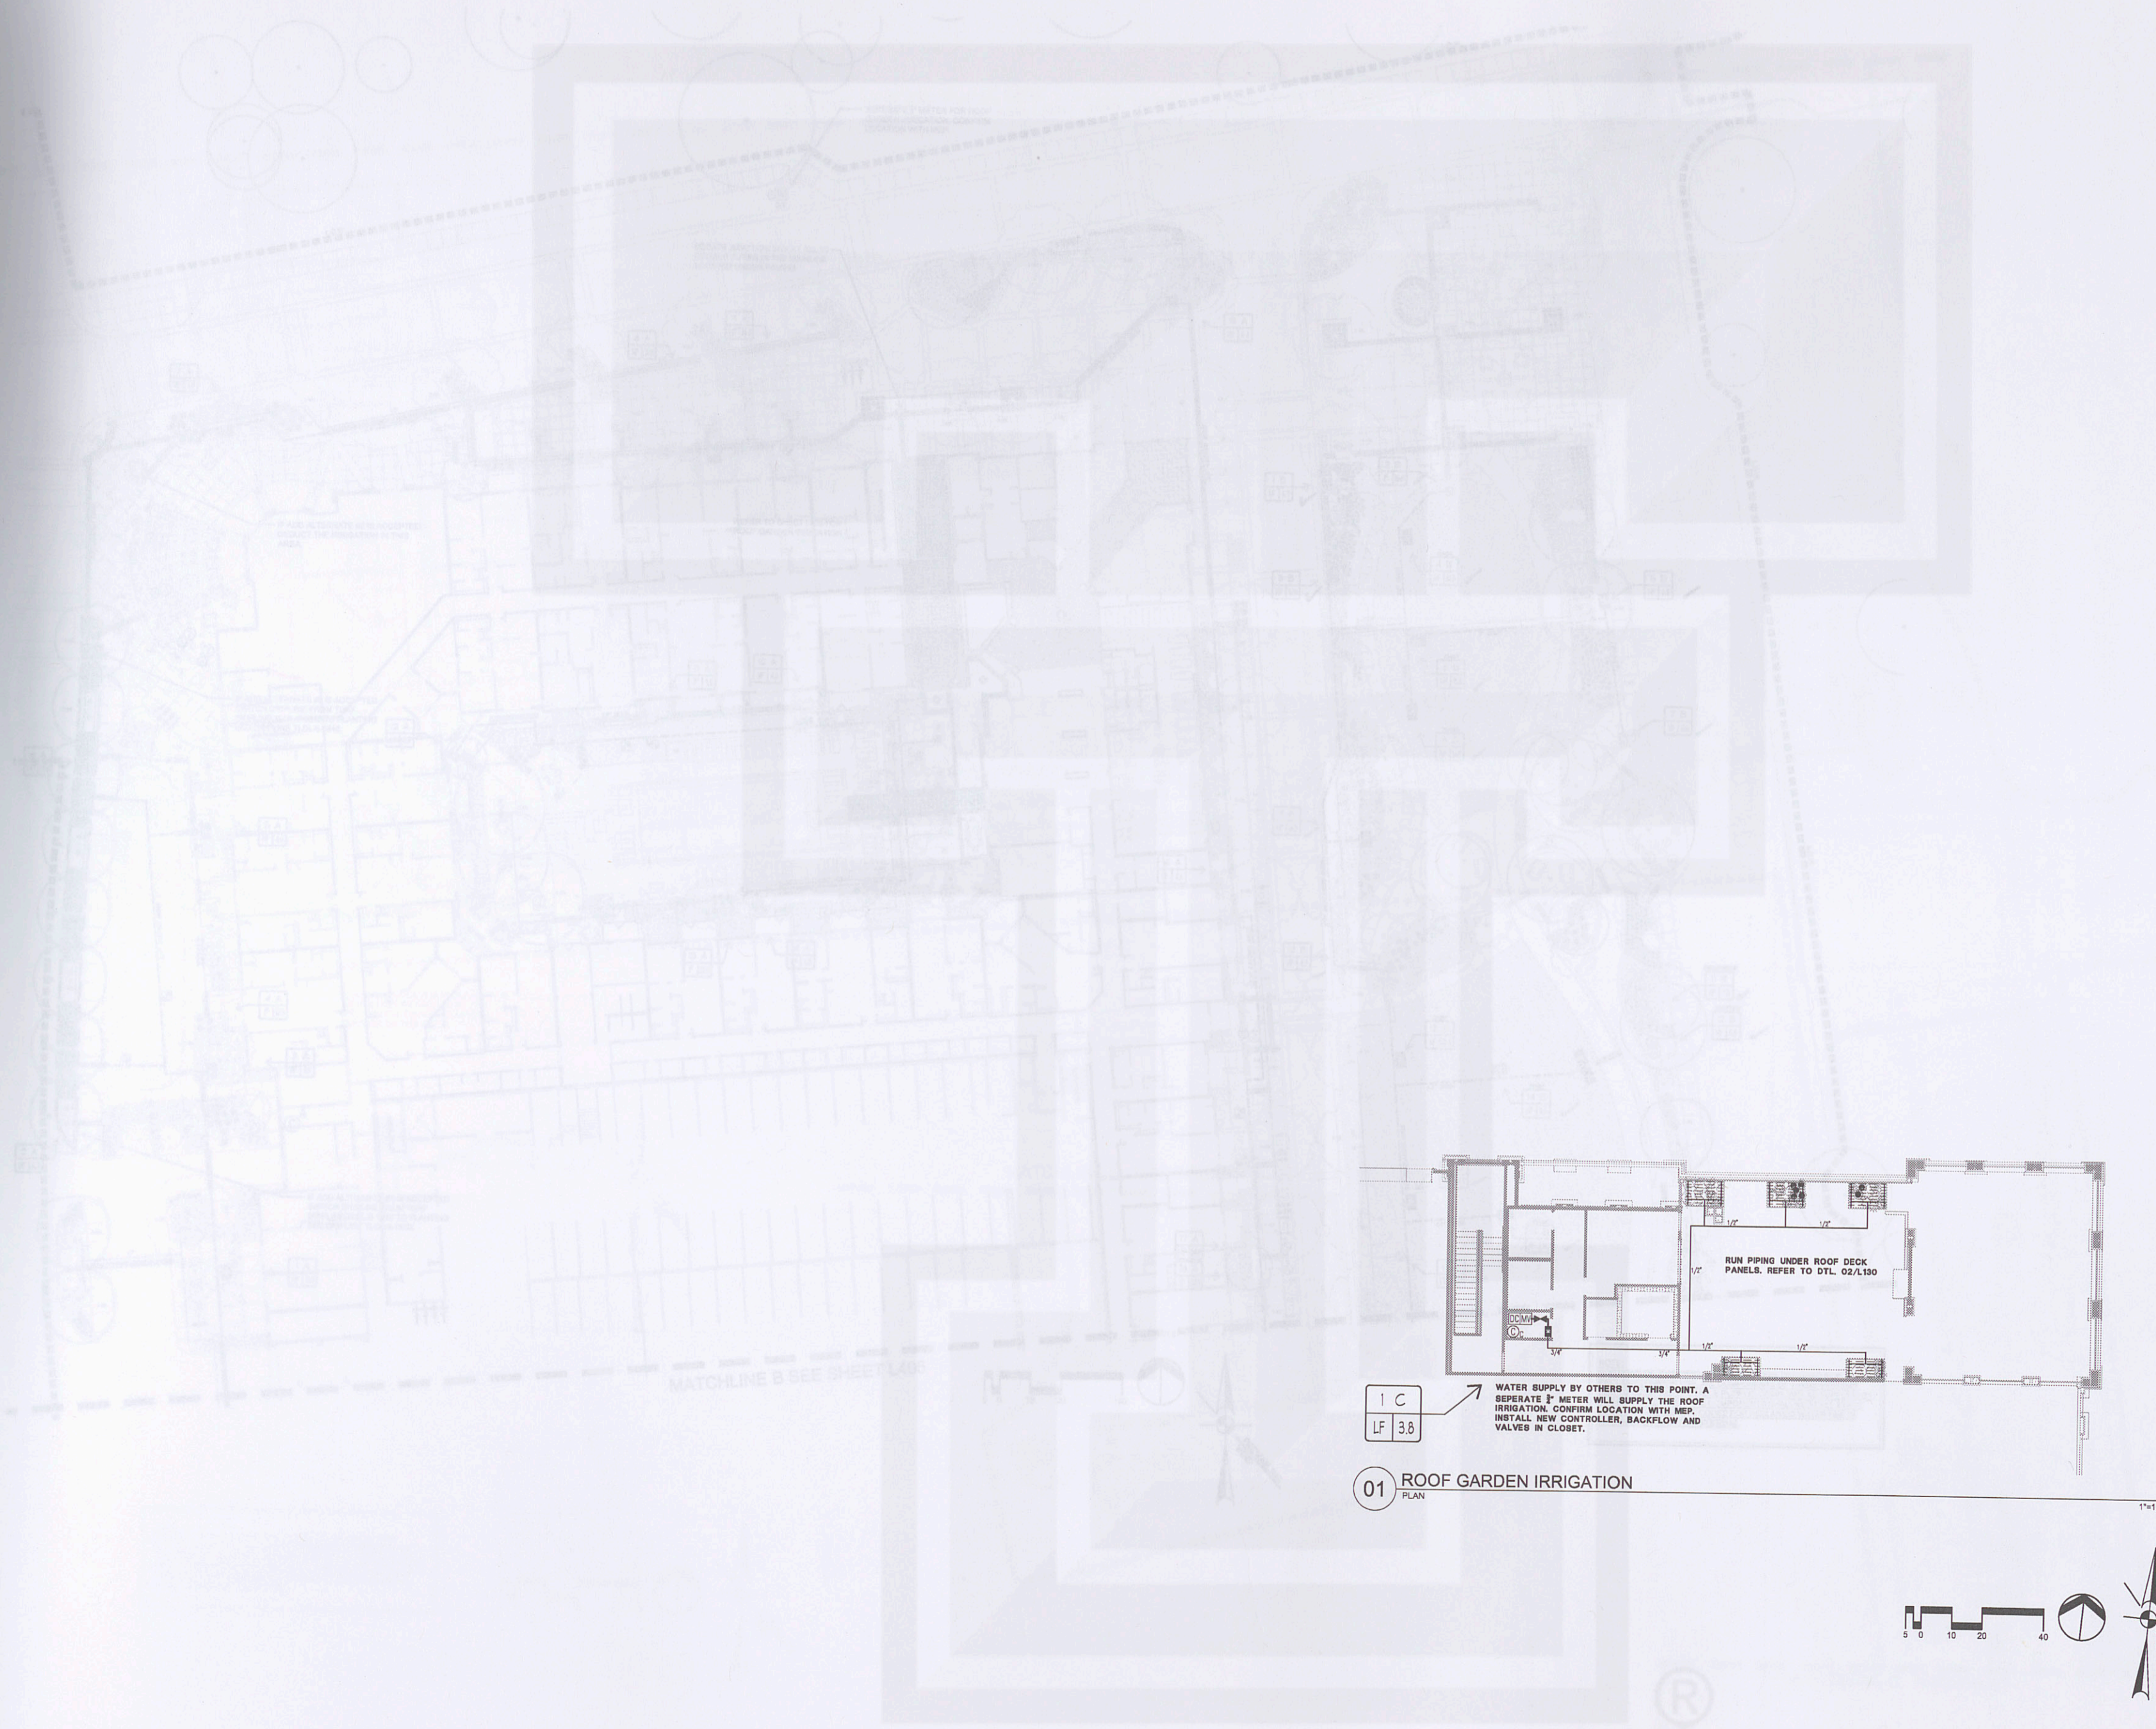

1 C
 LF 3.8

WATER SUPPLY BY OTHERS TO THIS POINT. A SEPARATE 1/2" METER WILL SUPPLY THE ROOF IRRIGATION. CONFIRM LOCATION WITH MEP. INSTALL NEW CONTROLLER, BACKFLOW AND VALVES IN CLOSET.

01 ROOF GARDEN IRRIGATION
 PLAN

